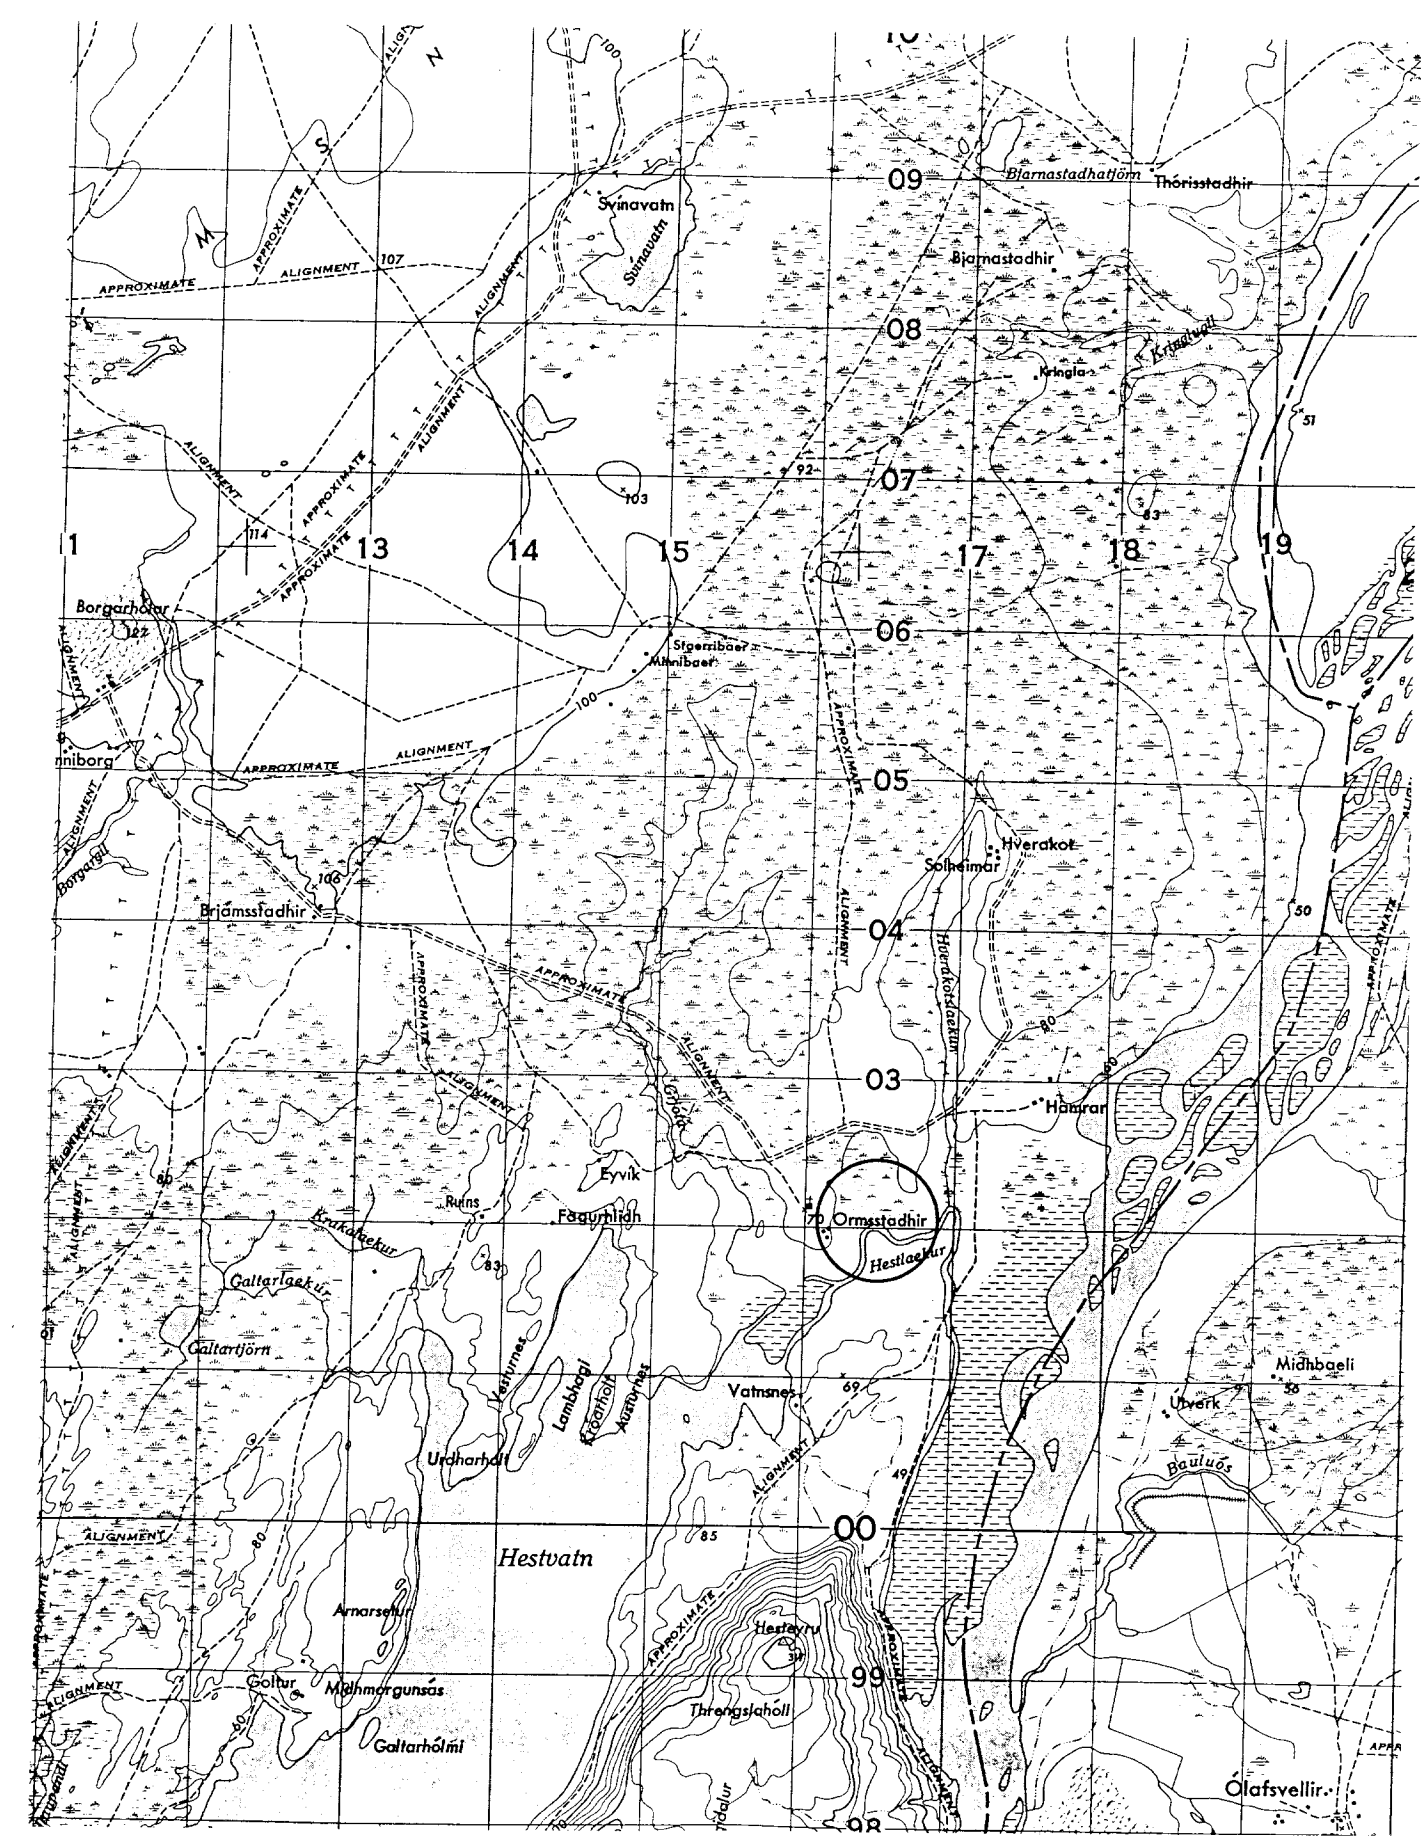

 Afstöðumynd
 M=1:1000



Yfirlitsmynd
 M=1:50000

BYGGINGAÞJÓNUSTA BÆNDASAMTAKA ÍSLANDS	Verk nr: 0771-40/0772-40
BÆNDAHÖLLINNI, HAGATORGI, REYKJAVÍK sími: 5630300	Blað nr: 1 af:
Órmsstaðir, Grímsnesi, Árn.	Mkv: 1:1000/1:50000
Svínahús.	Dags: 12/11/2001
Afstöðumynd.	Breytt:
	Hannað: M.S. Teiknað: M.S.