
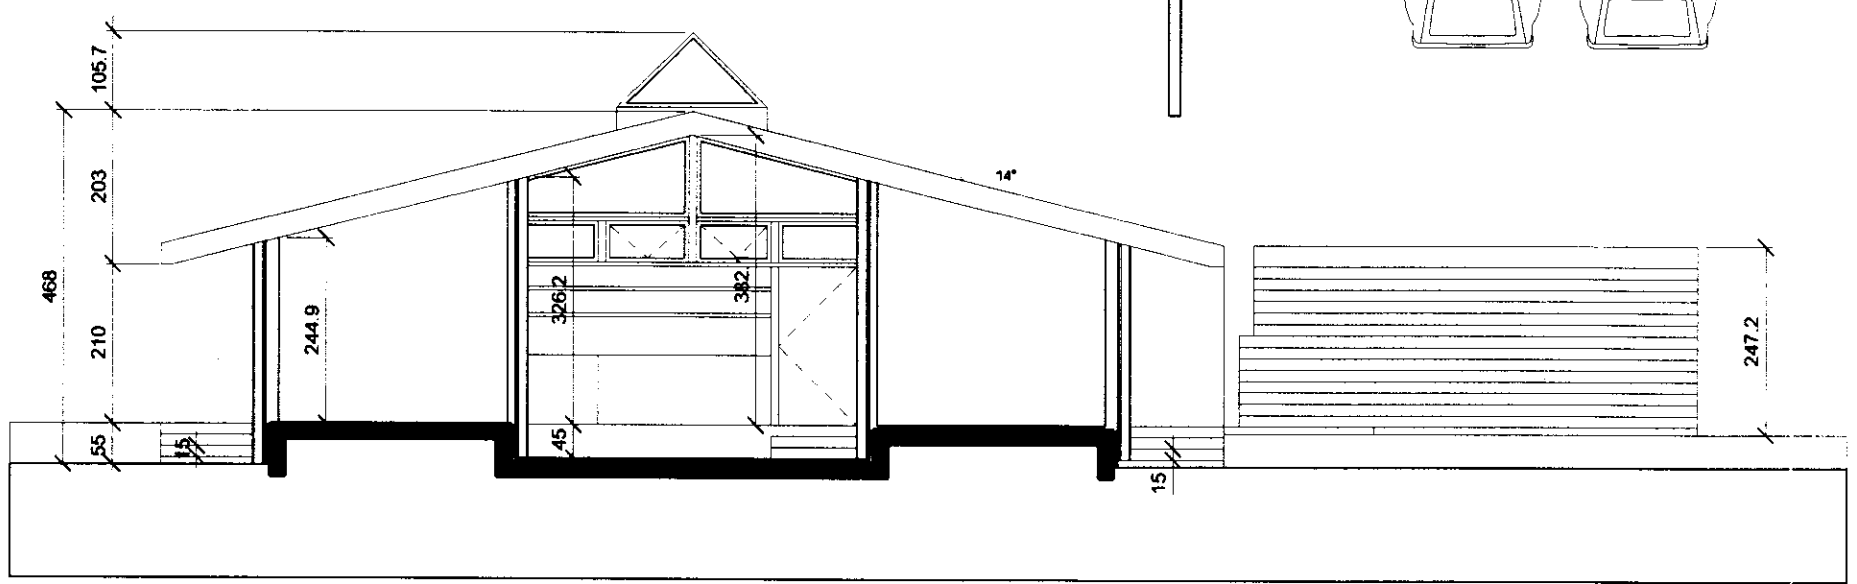
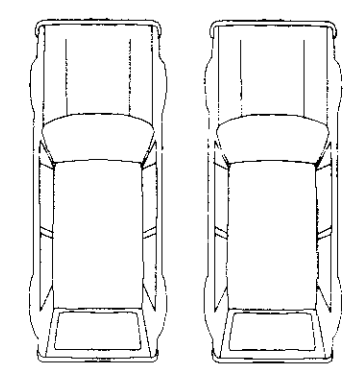



Fyrirværi um gr. 184

Samp. 20.10.2001

Handwritten signature

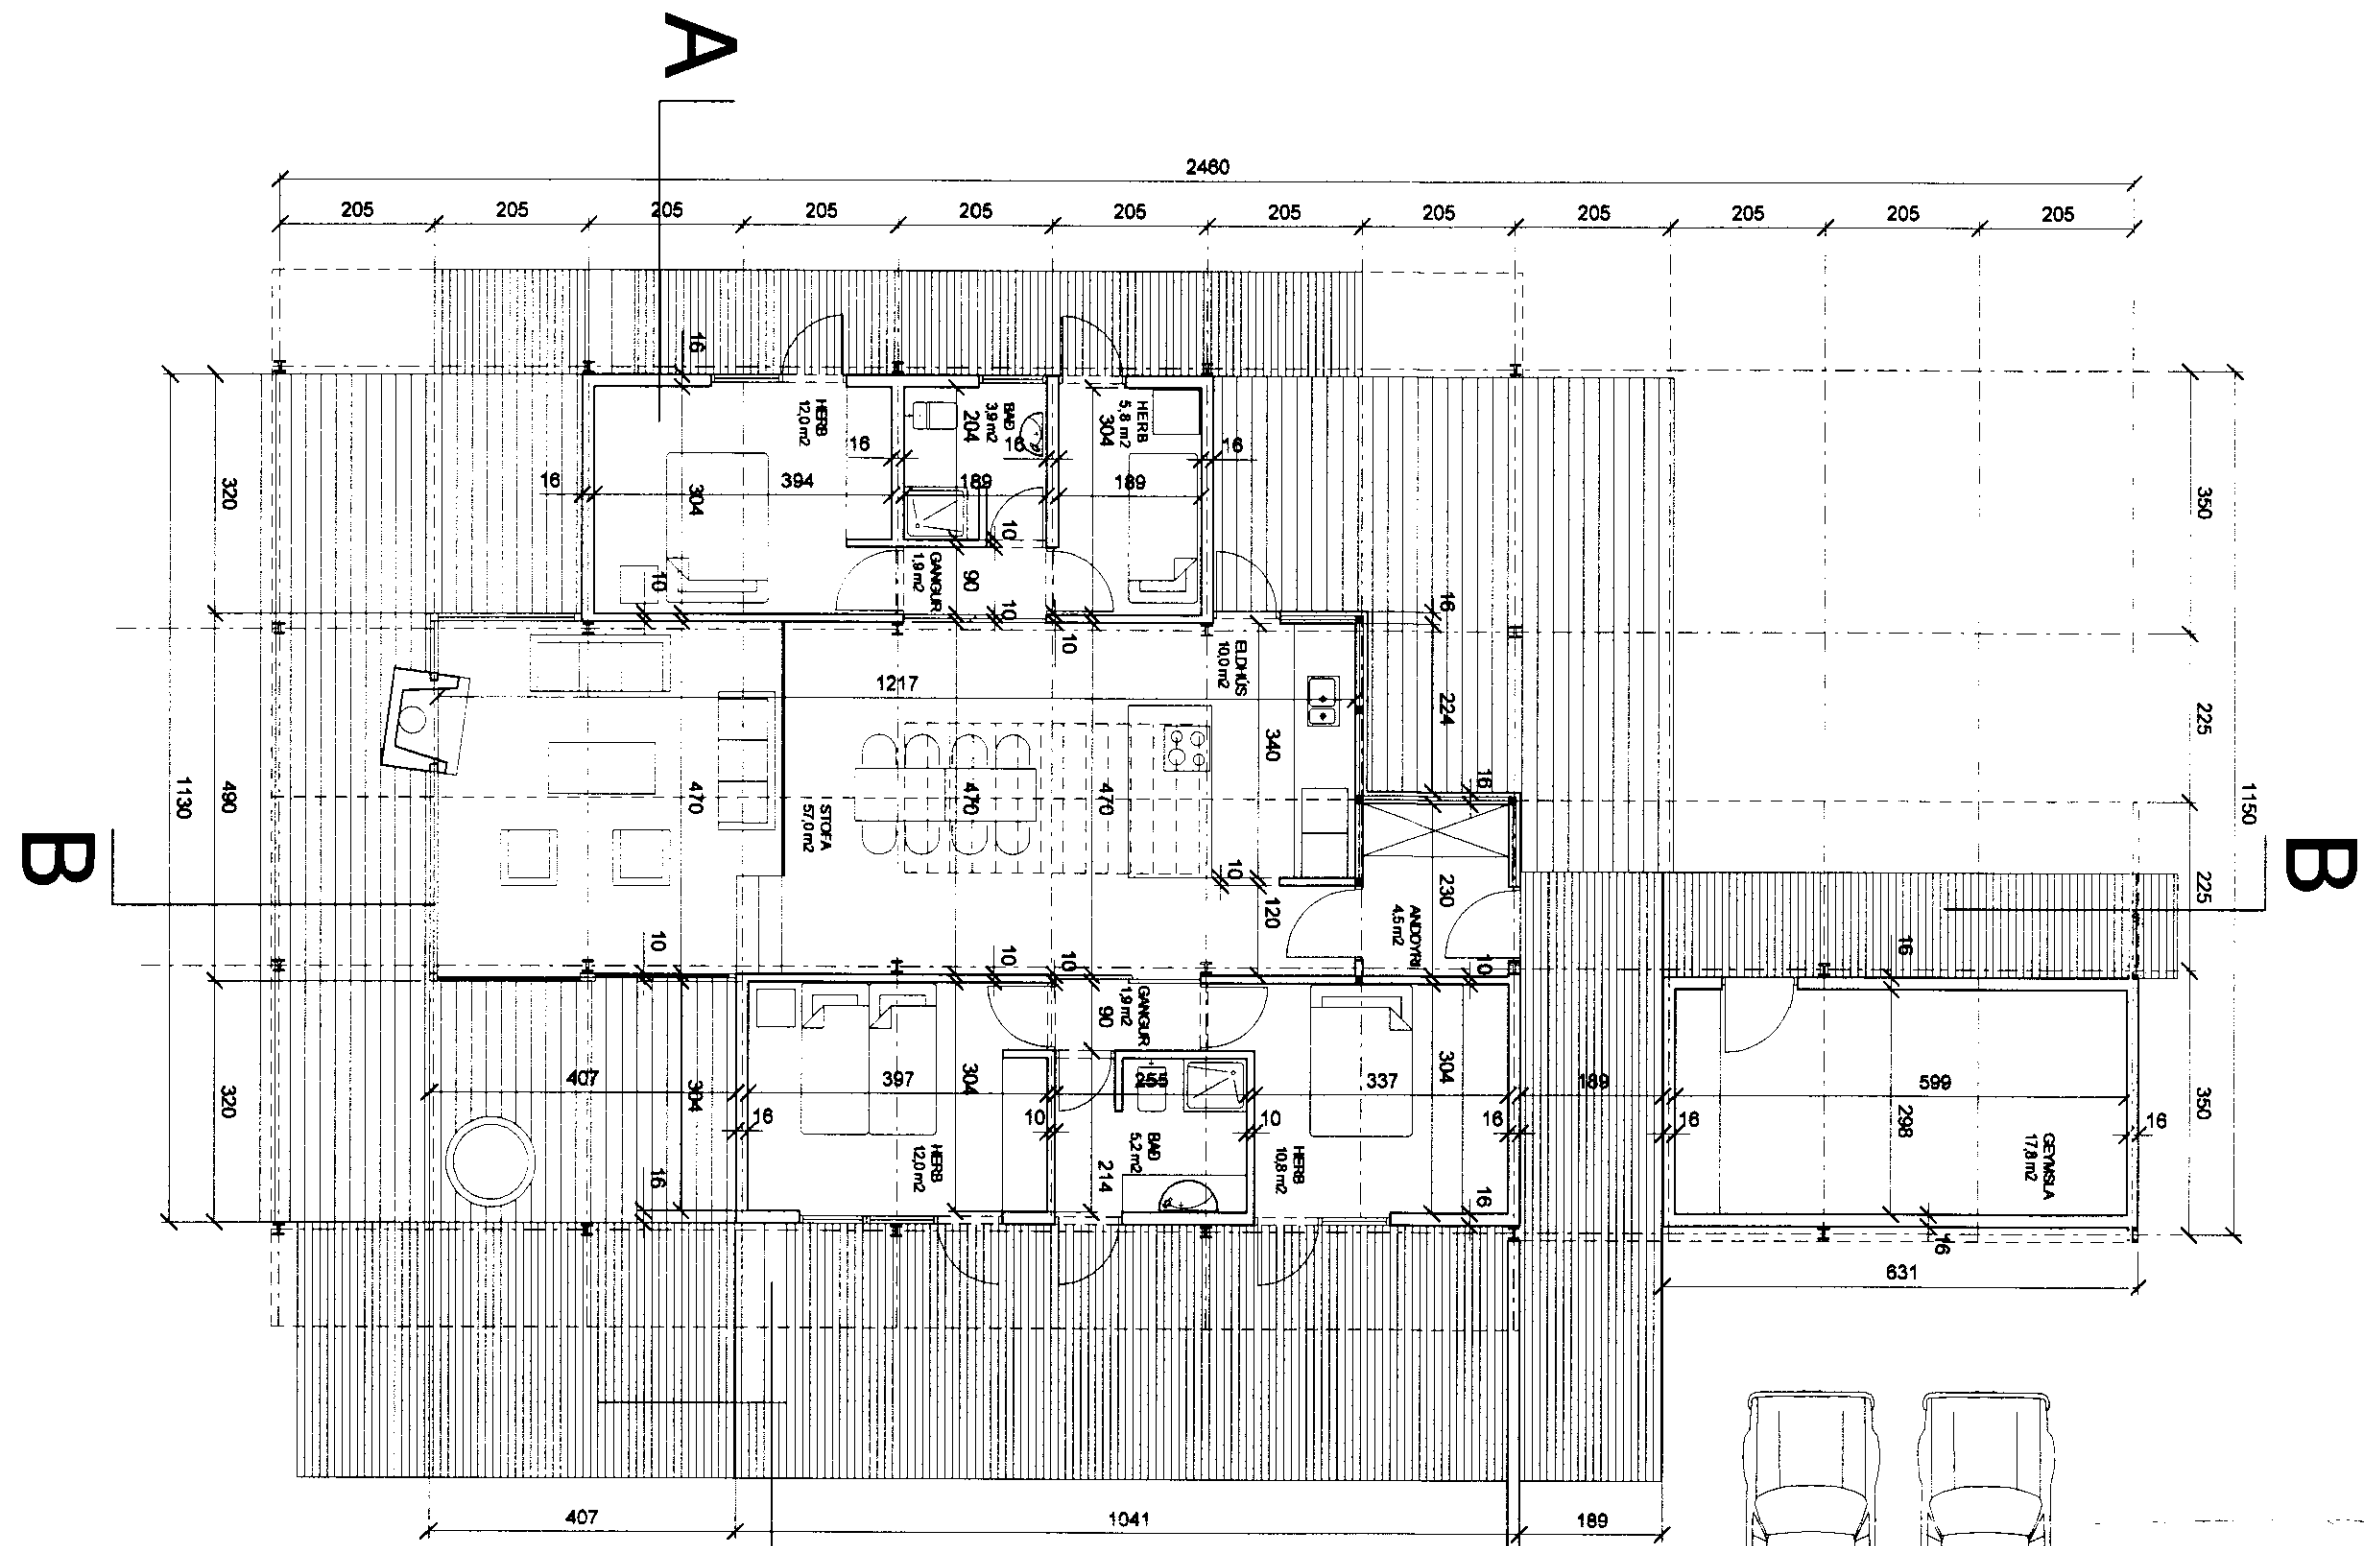

SNID A-A

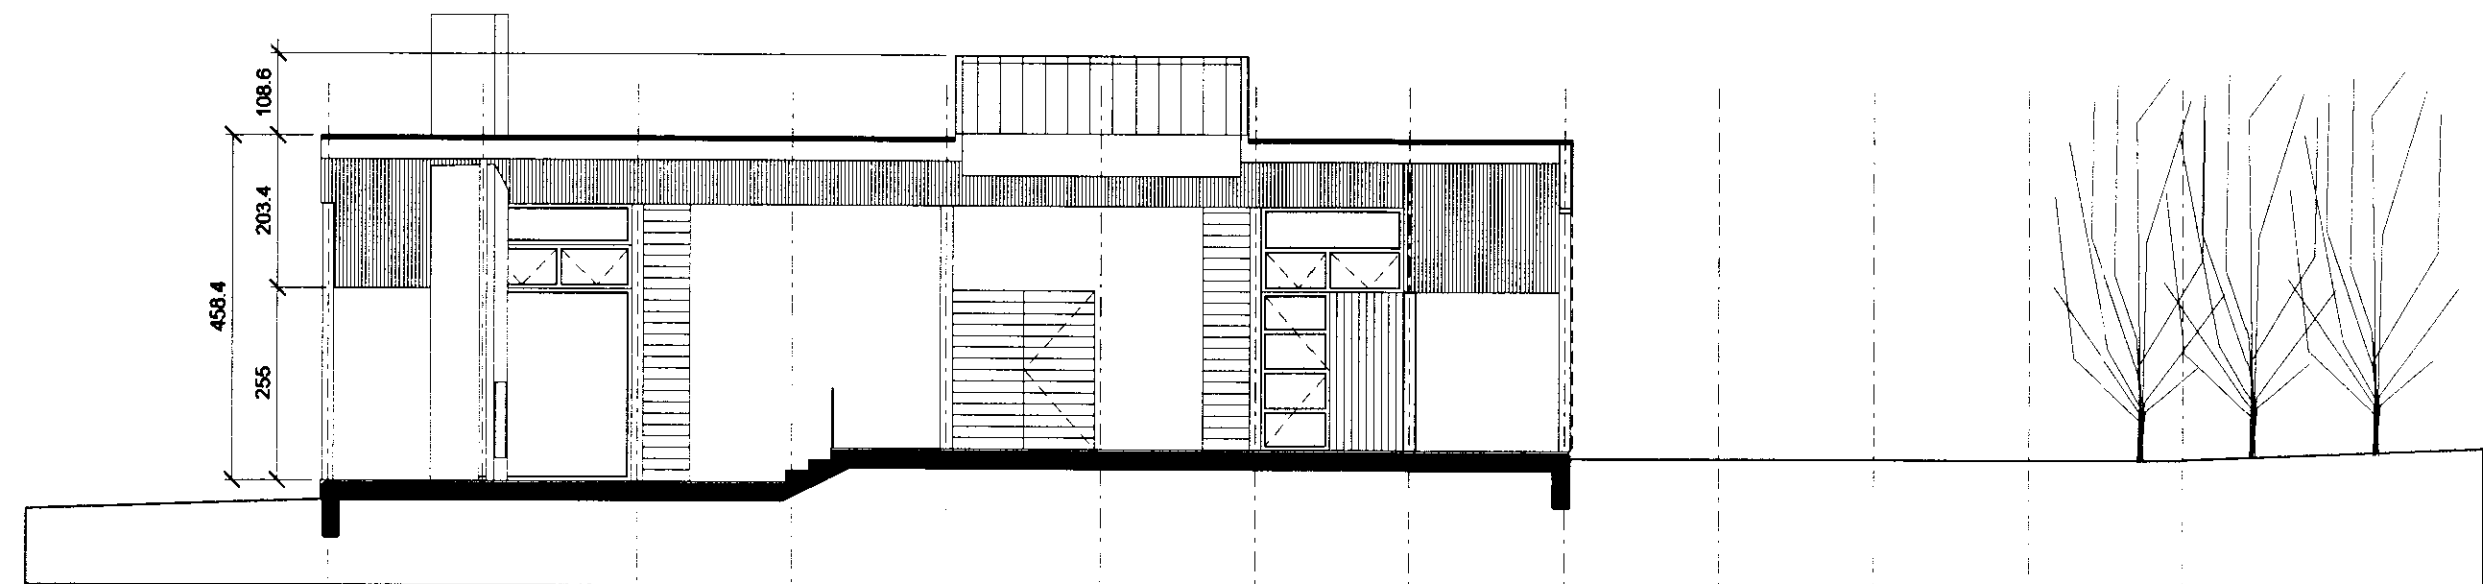

SNID B-B

MKV. 1:100
AGUST 2001
HONNUN

INGIMUNDUR SVEINSSON
MASSIMO SANTANICCHIA

GRUNNMYND
SNID

LAMBHAGI 2

02

TEIKNISTOFA INGIMUNDAR SVEINSSONAR
INGOLFSTRÆTI 3, RVK. S. 5514990 F. 5614990
kt 700176-0109 ingimundur@centrum.is