

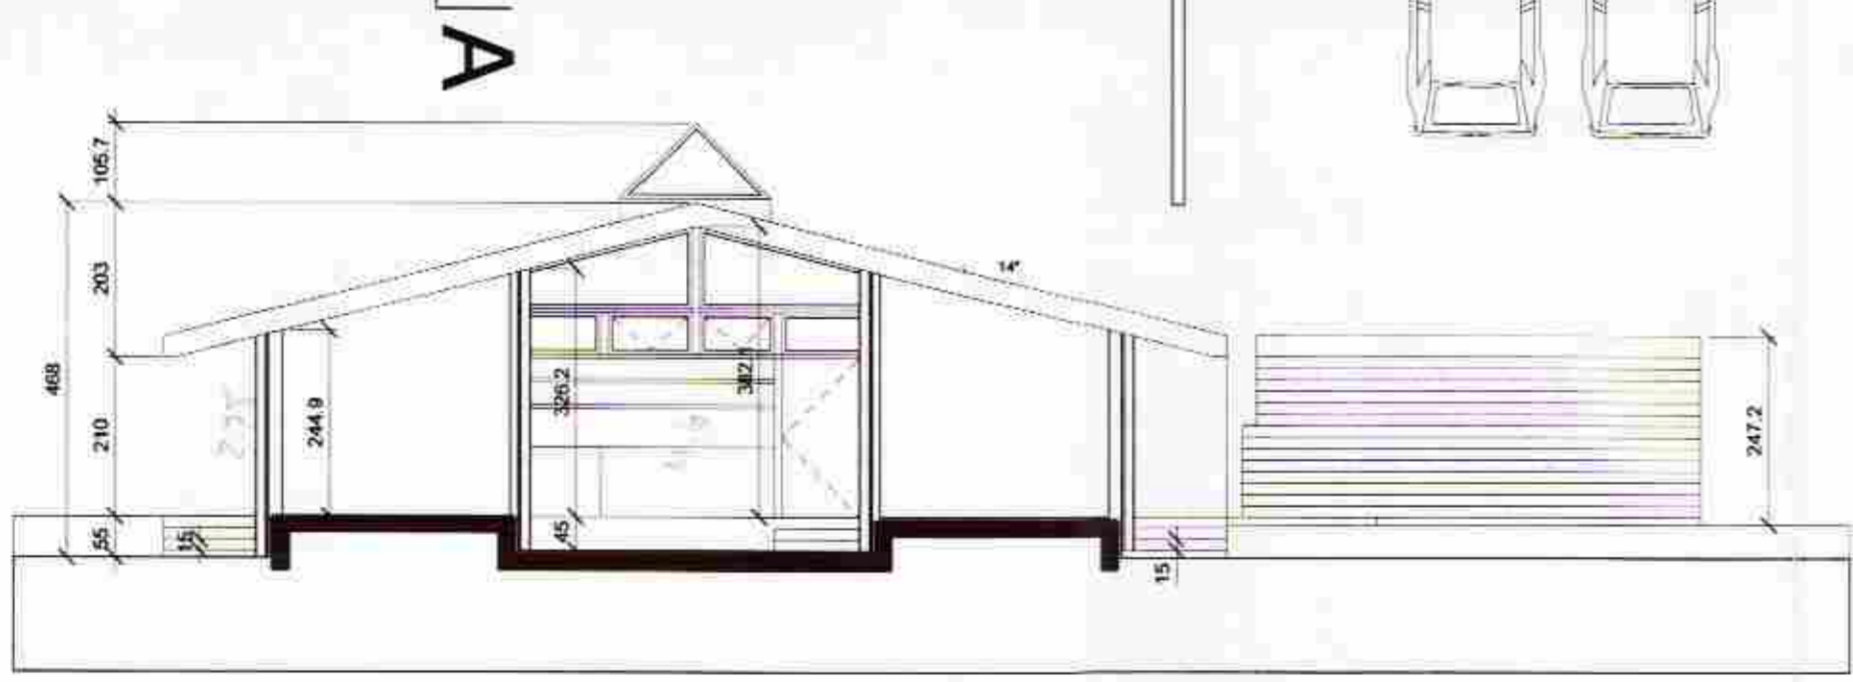
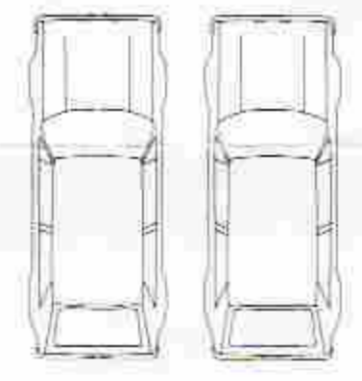


Fyrirvarn um gr. 139

Samp. 20.10.2001
BYGGINGARFULTRÚ
GRÍMSNES OG GRÁFNINGSHEPPIS
Hjónið Einarsson

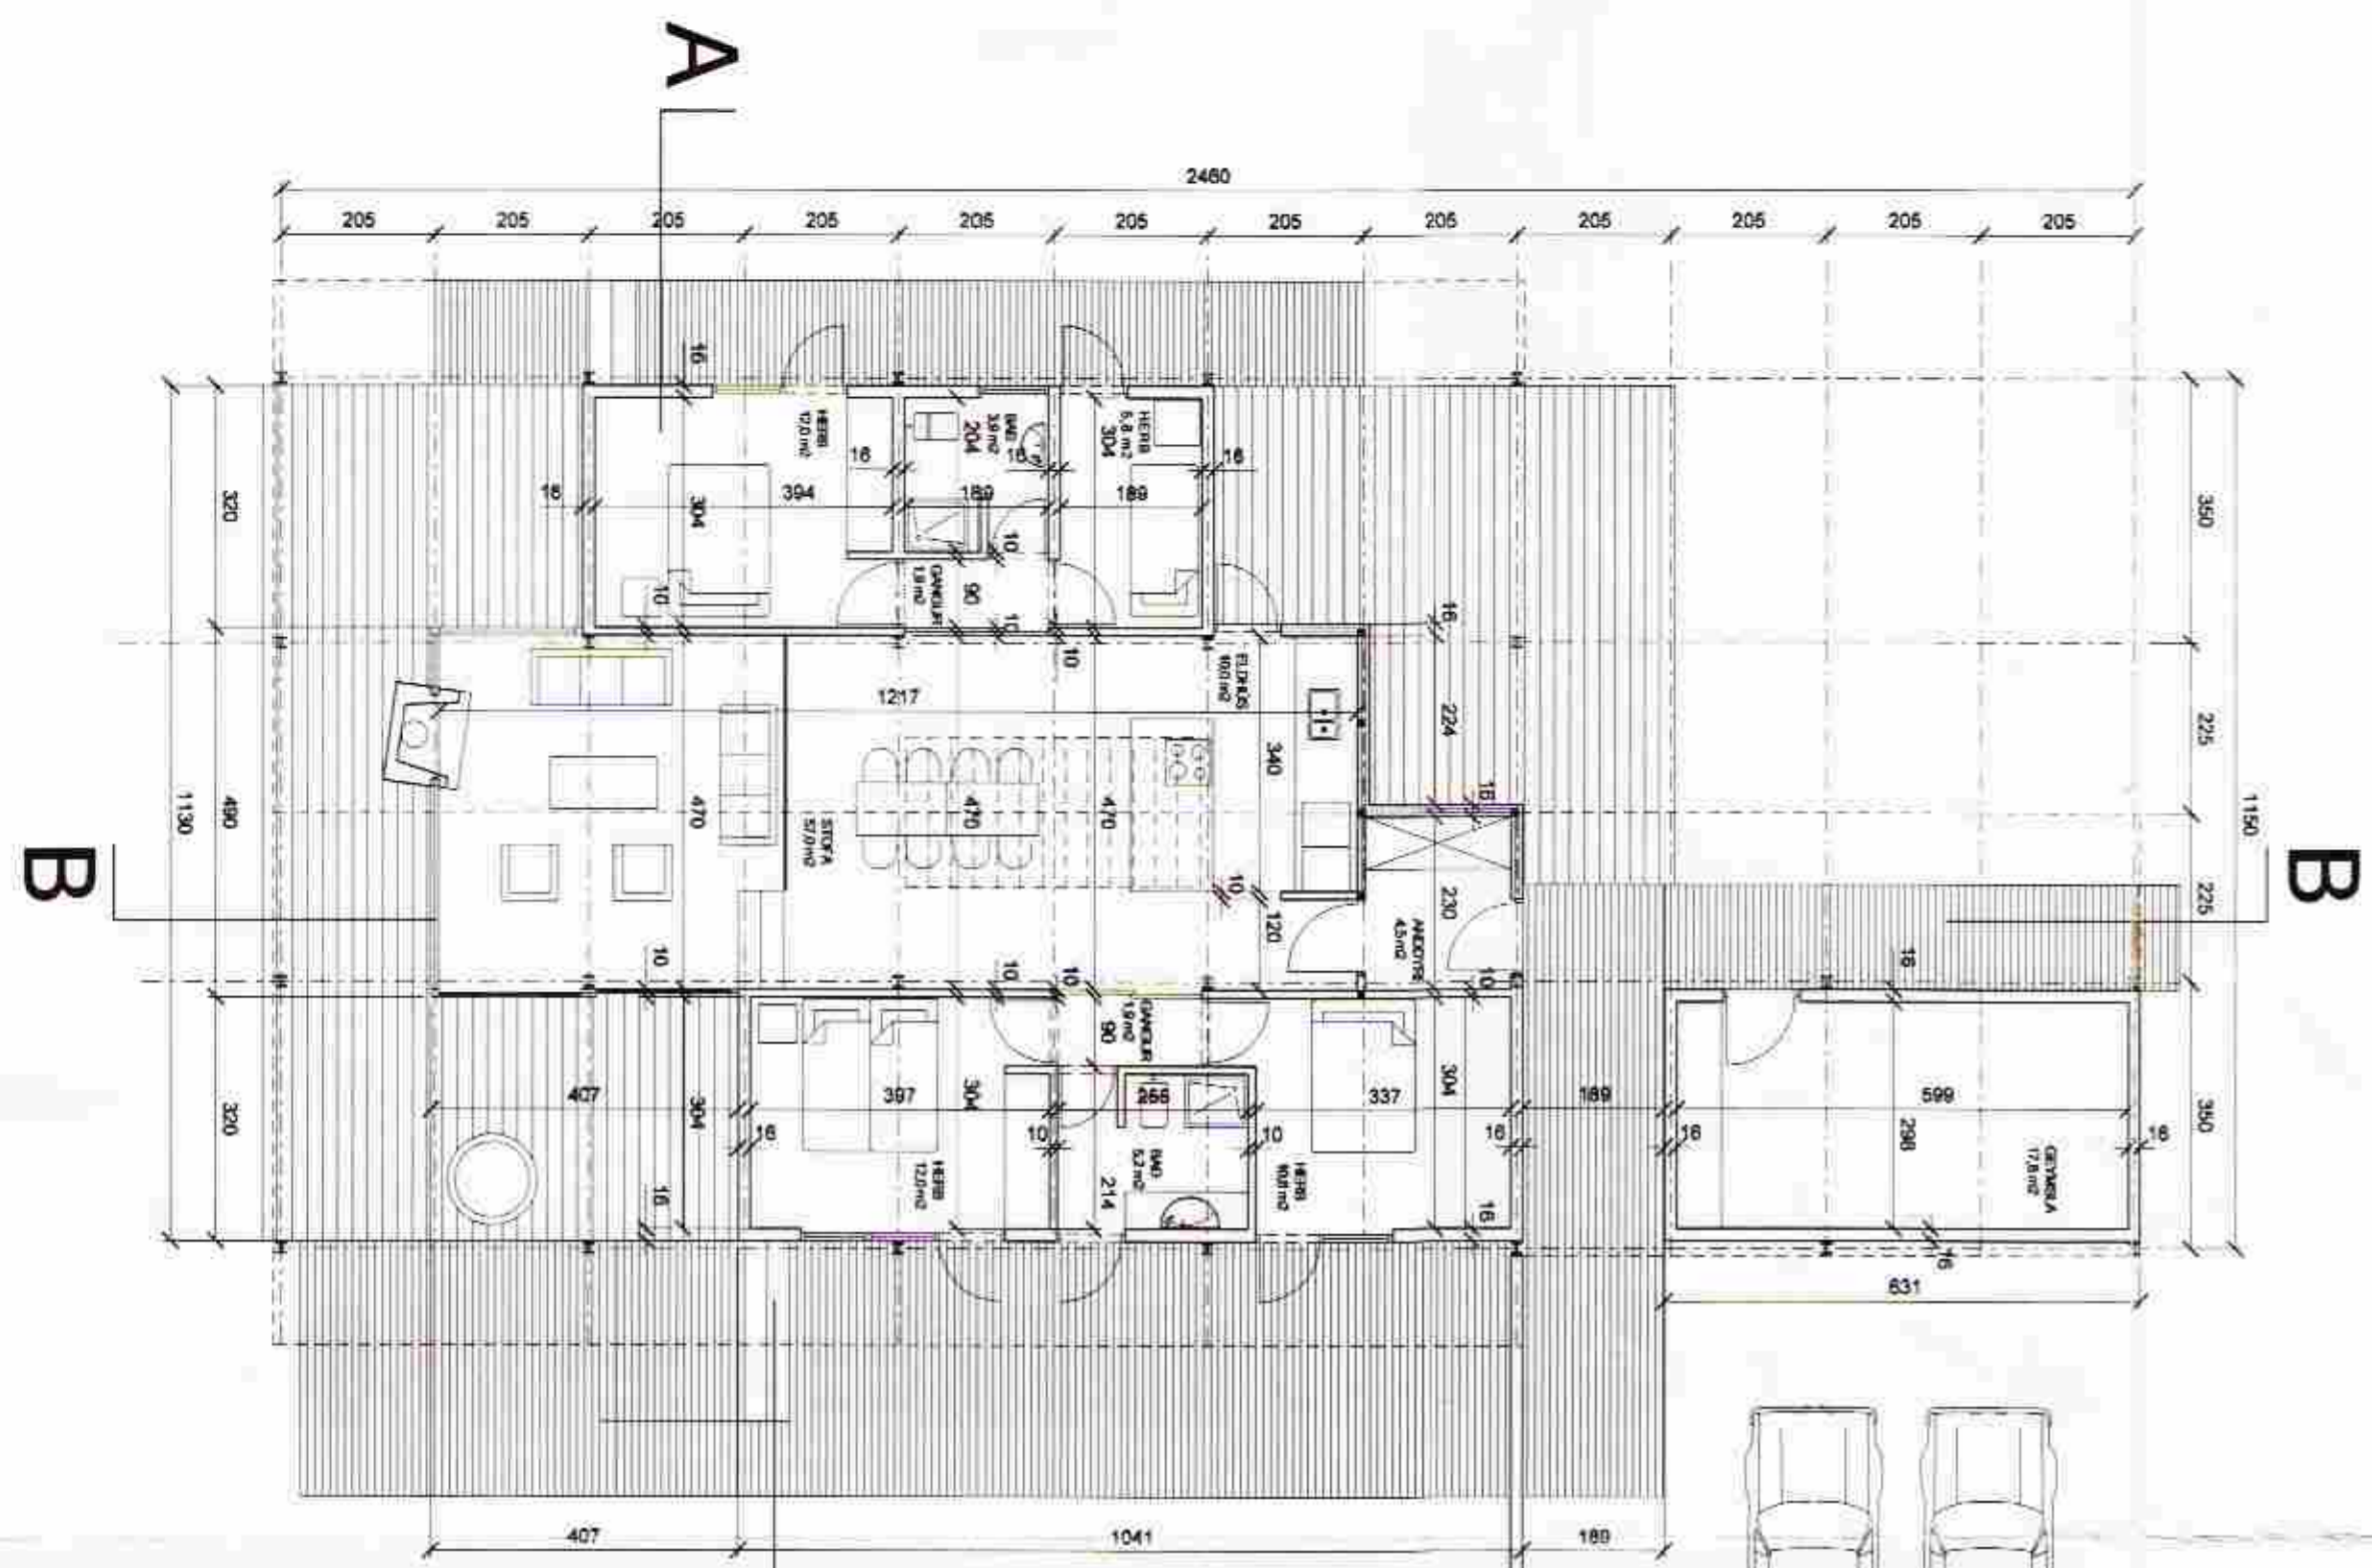

SNID A-A

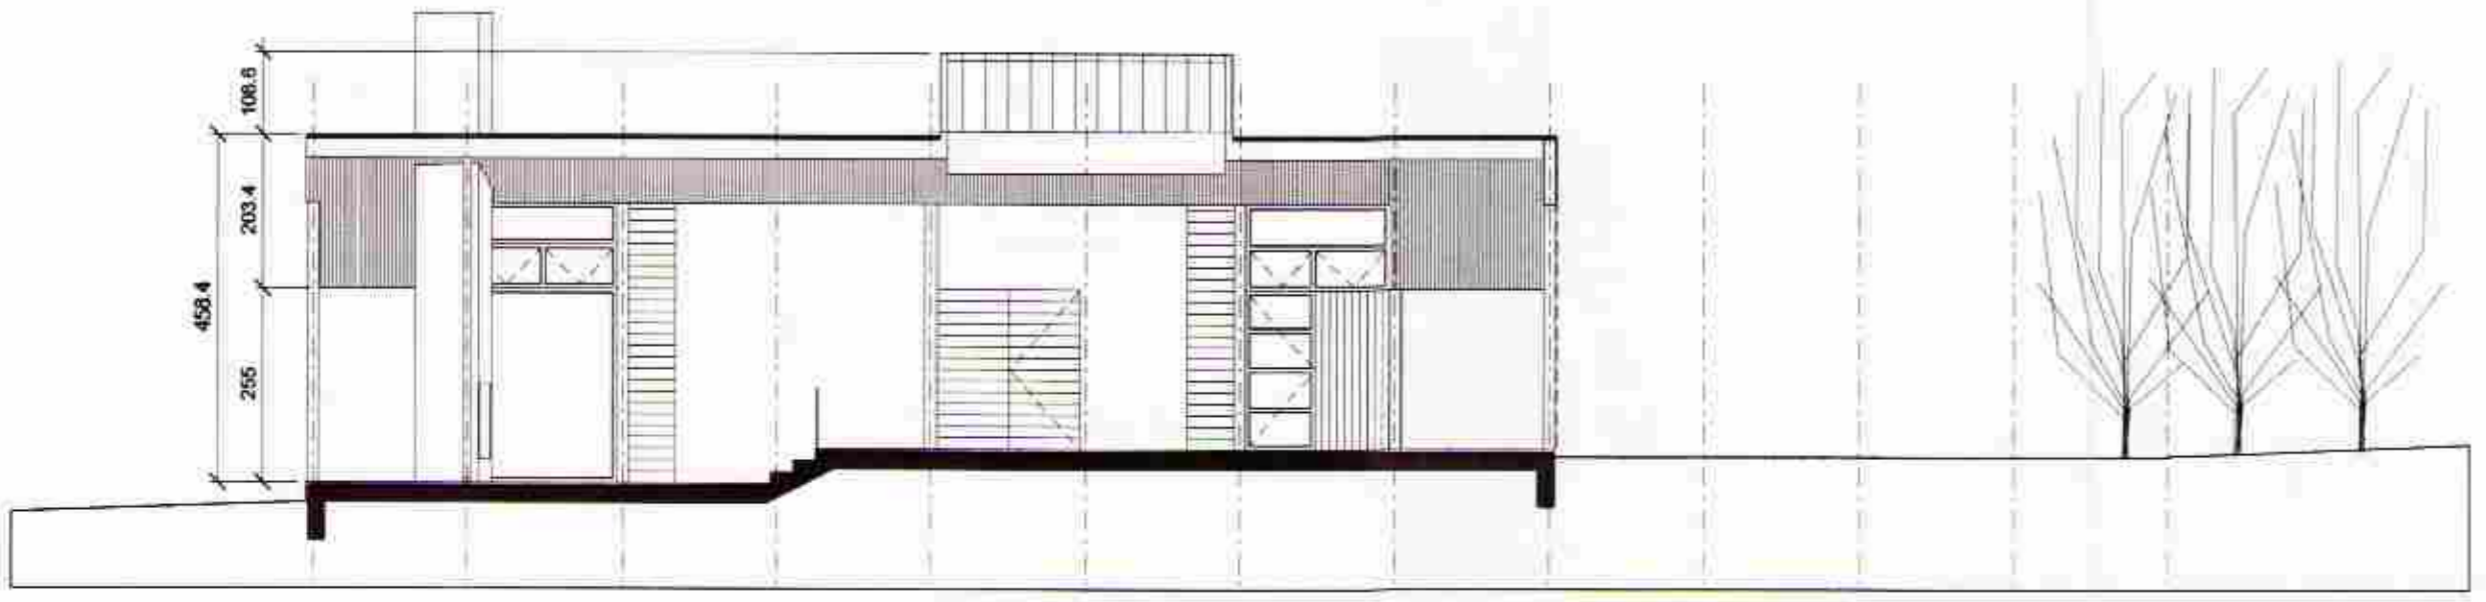

SNID B-B

MKV. 1:100
AGÚST 2001
HÖNNUN
INGIMUNDUR SVEINSSON
MASSIMO SANTANICCHIA

GRUNNMYND
SNID

LAMBHAGI 2

02 TEIKNISTOFA INGIMUNDAR SVEINSSONAR
INGÓLFSSTRÆTI 3, RVK. S. 5514990 F. 5614990
kt 700176-0109 ingimundur@centrum.is