

8 7 6 5 4 3 2 1




ÚTLIT NORDURHLID



ÚTLIT VESTURHLID



ÚTLIT SUÐURHLID

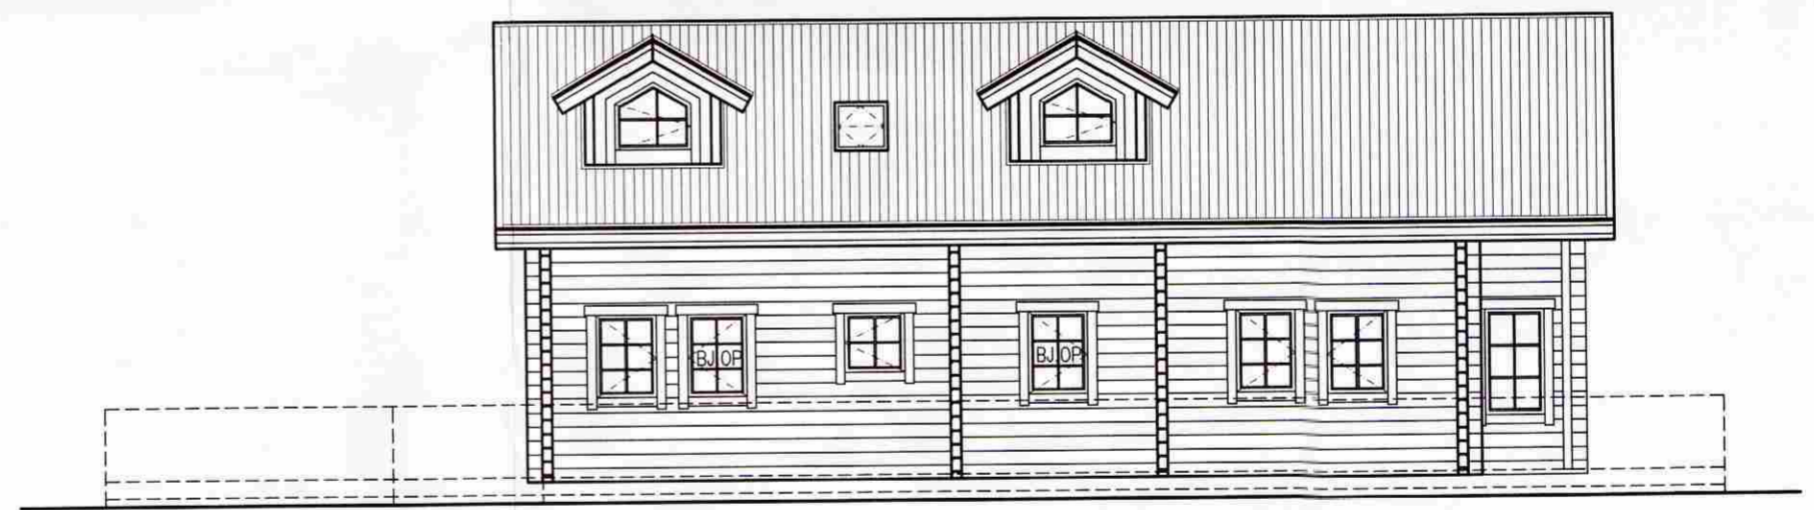

ÚTLIT AUSTURHLID

SAMPYKKT  
12 AUG. 2009  
*Ólafur G. Gunnarsson*  
Byggingaútlit og úppsv. Amessýslu og Floahfr.

NR. DAGS. BREYTING  
A JÚLÍ 2009 HÓSI BREYTT OG MINNKAD

SKÝRINGAR

*10/8/09*  
SÆMUNDUR EIRIKSSON 261249-2949

NESJASKÓGUR  
SUMARH. Í LANDI NESJA R16  
GRAFNINGSHREPPUR  
801 SELFOSS



KLÖPP ARKITEKTAR-VERKFRÆÐINGAR EHF  
NETHYL 2E, PÓSTHÓLF 10050, 130 REYKJAVÍK  
SÍMI 577 2277, 699 7747 - klopp@simnet.is

HEITI TEIKN. SUMARHÚS - ÚTLIT

MÆLIKVARDI 1:100 DAGS. JÚLÍ 2008

TEIKNING A 004 VERK V 07-105  
BREYTING A YFIRFARID S.E.

8 7 6 5 4 3 2 1