




NORÐUR ÚTLIT, 1:100

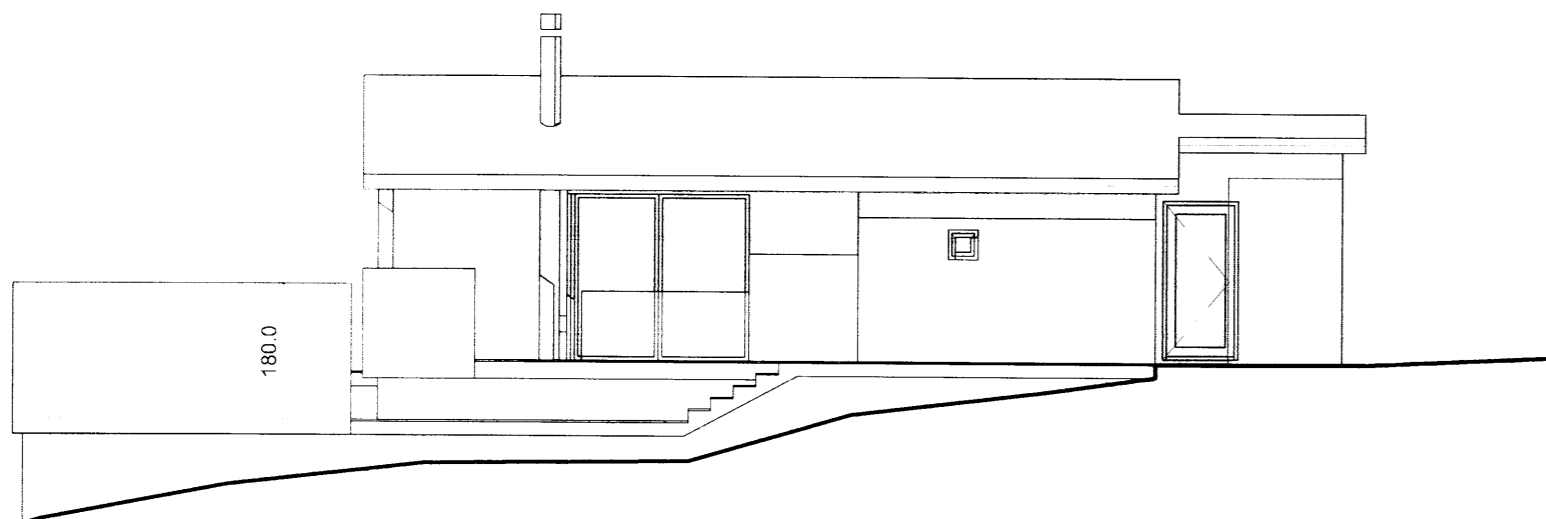


VESTUR ÚTLIT, 1:100

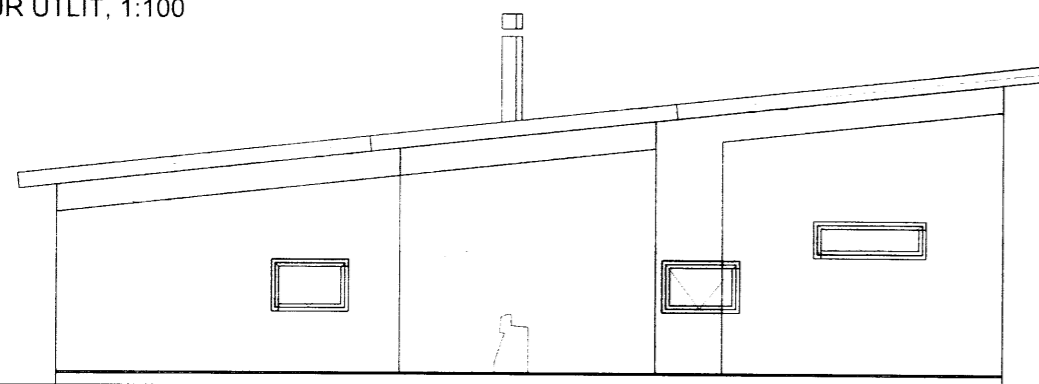


SUÐUR ÚTLIT, 1:100

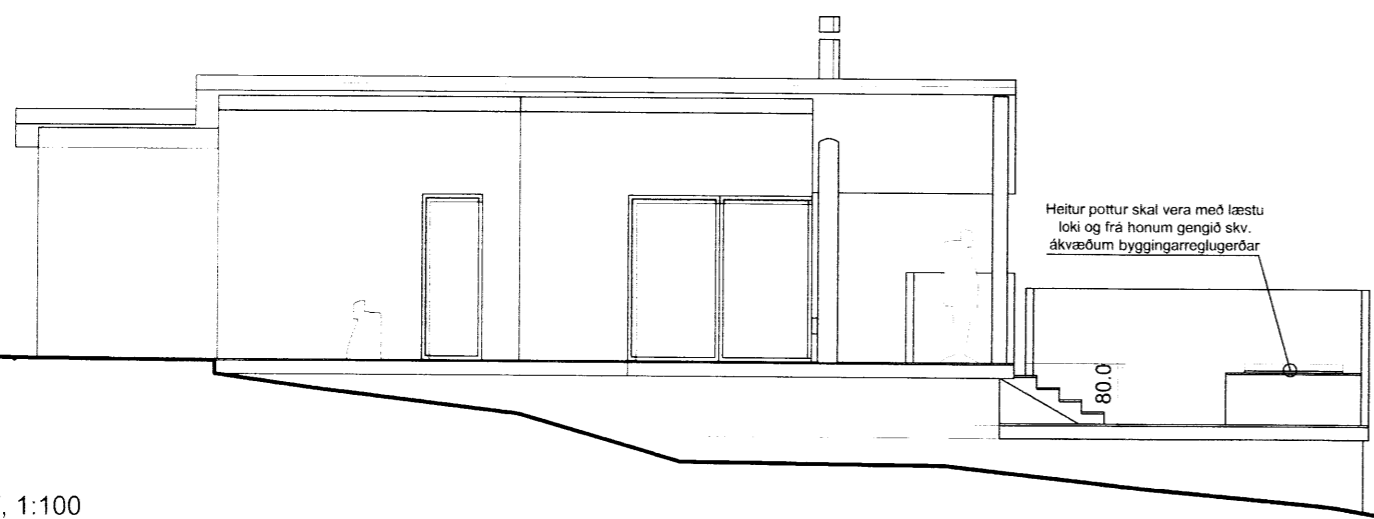


AUSTUR ÚTLIT, 1:100

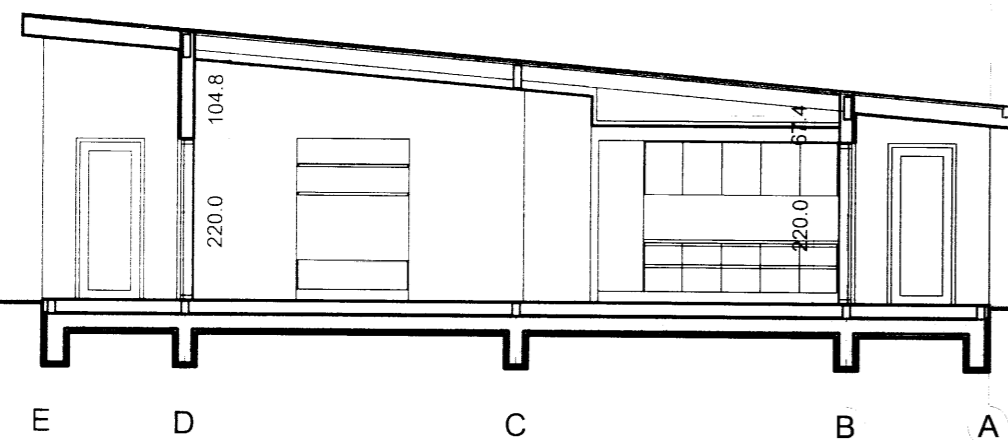

SNID AA, 1:100

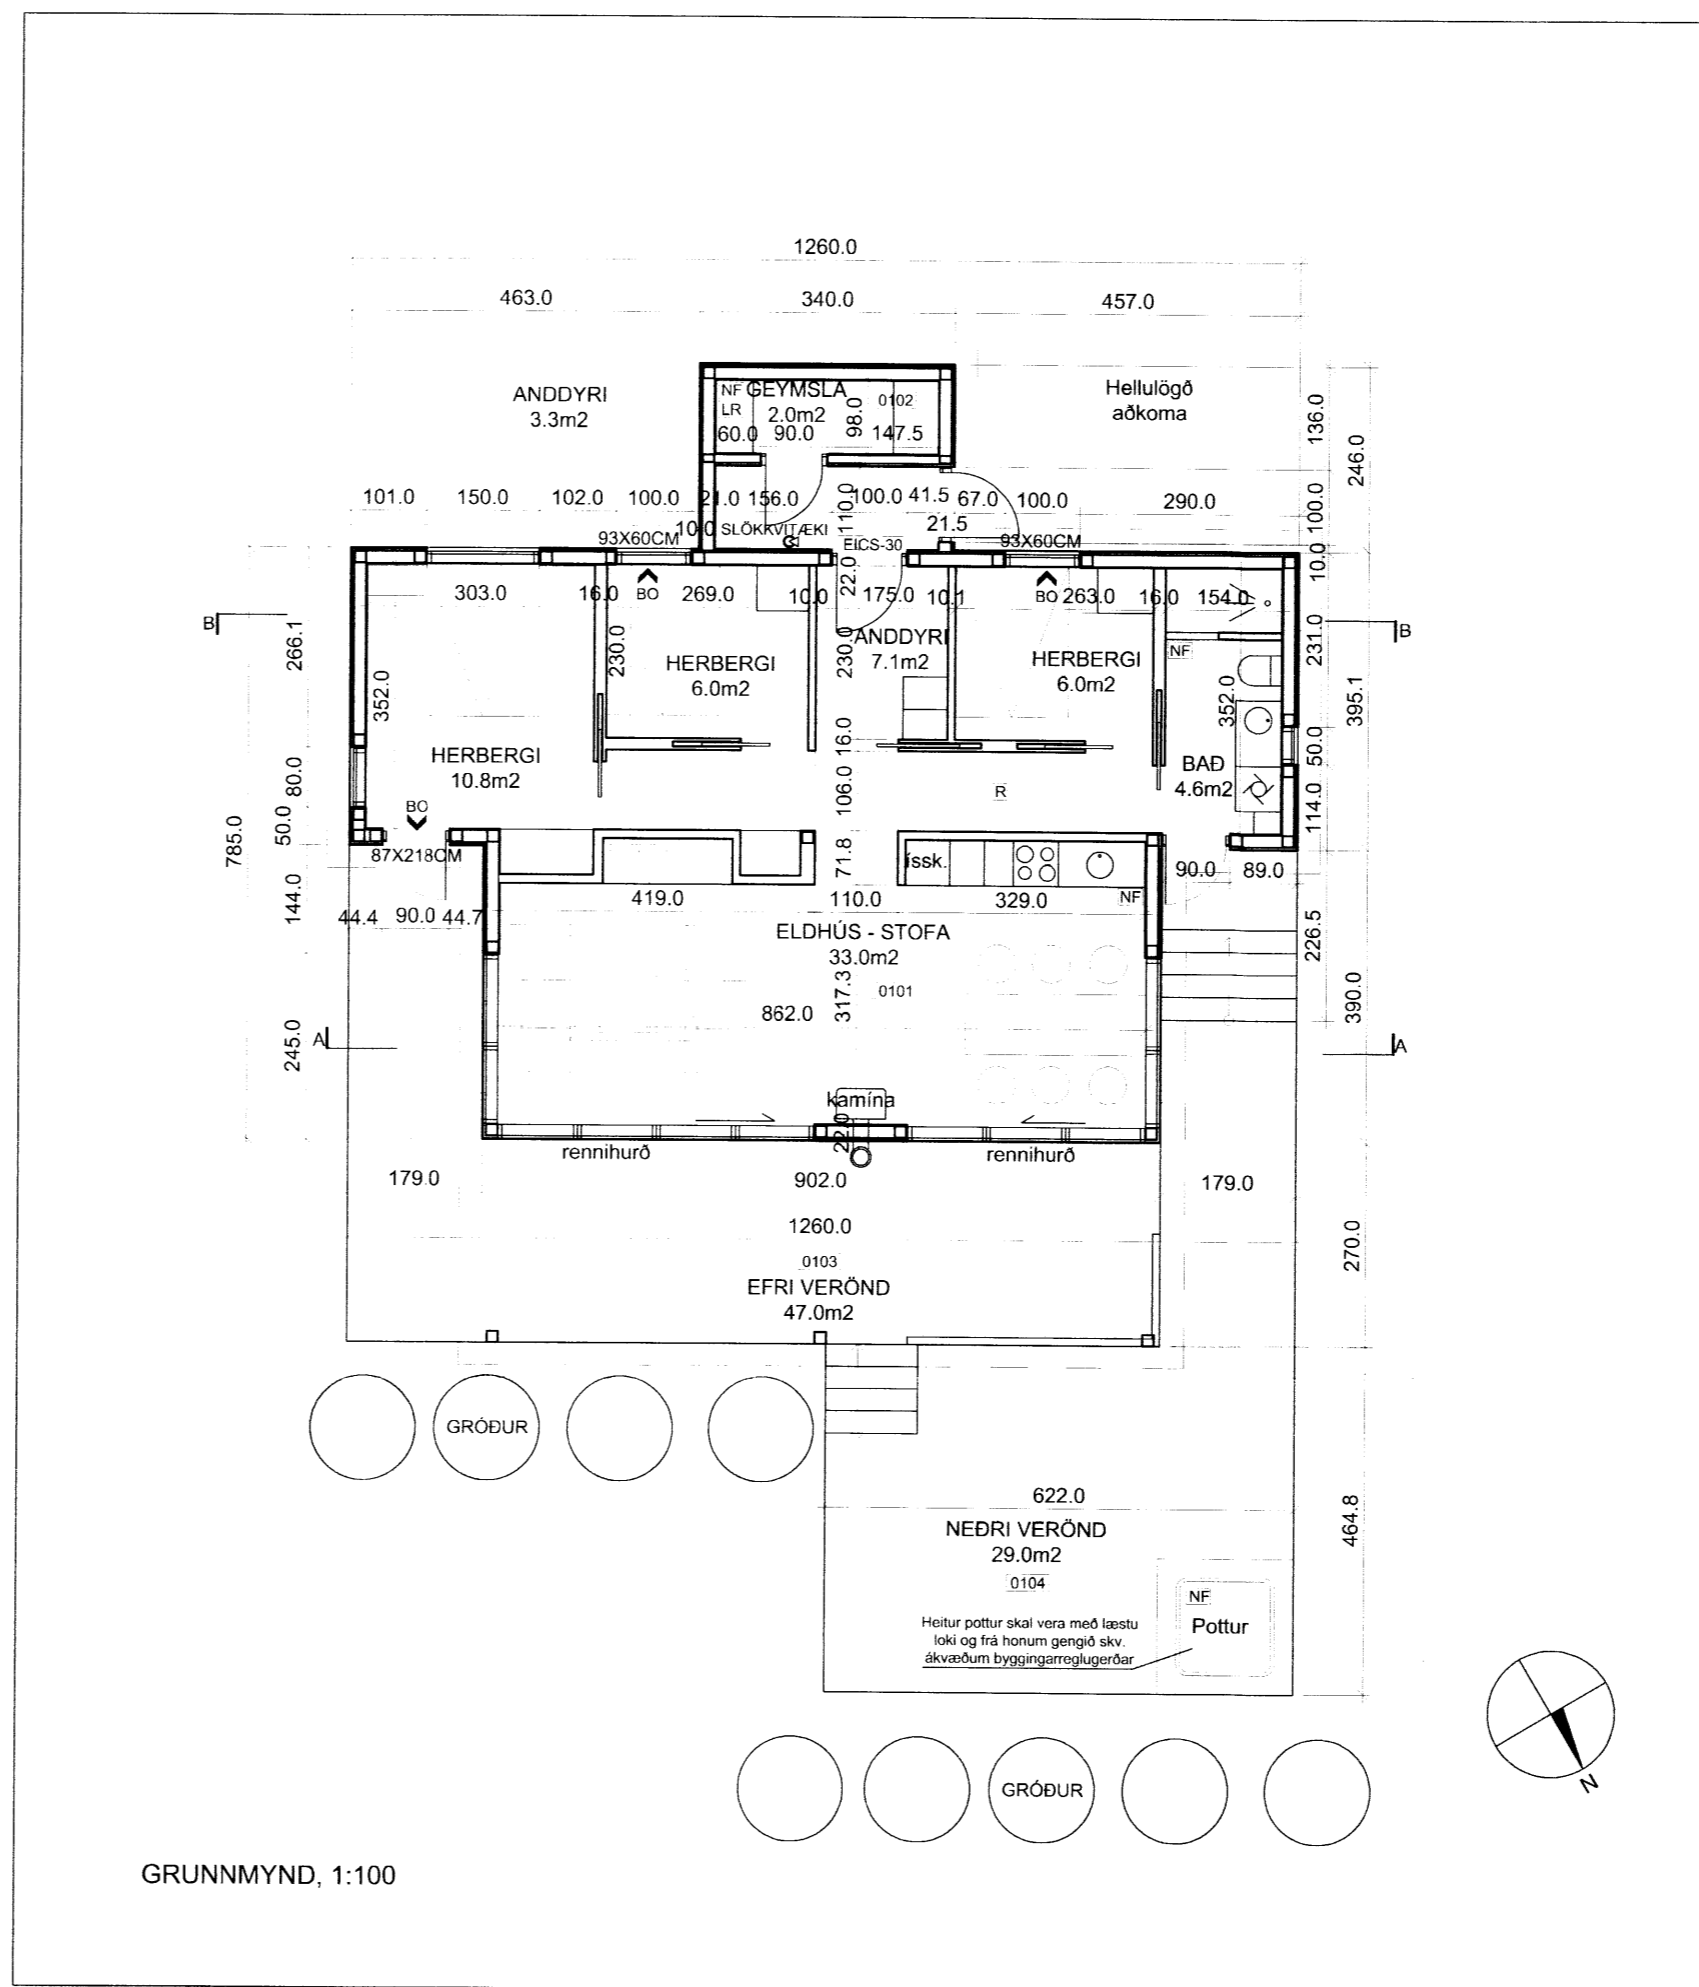

GRUNNMYND, 1:100

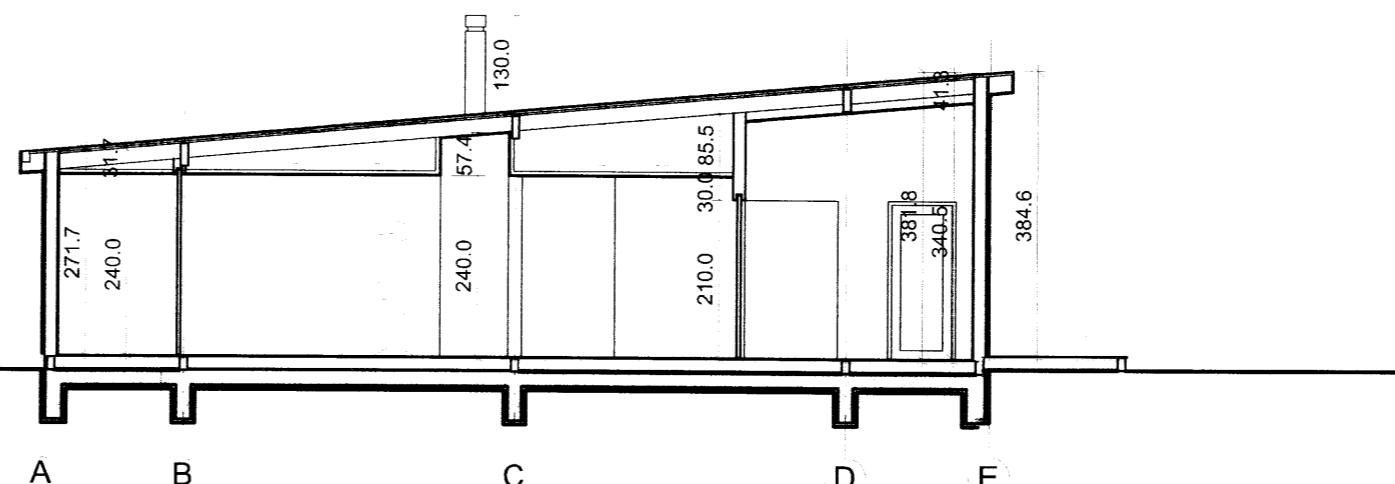

SNID BB, 1:100

Samþykkt
26. FEB. 2008
Hilmar Einarsson
Byggingarfulltrúi uppaverta Arniessyni

Skipulags- og byggingarfulltrúi Uppsveita bs.
Samþykkt
18 MARS 2008
Hilmar Einarsson
Byggingarfulltrúi

C:
B:
A:
BREYTINGAR: _____ DAGS: _____

RÉTTARTJARNARVEGUR 5, HESTVÍK
VERK: _____
ADALUPPDRÁTTUR KVARÐI: 1:100
DAGS: 03.01.08
GRUNNMYND TEIKN: LME
ÚTLIT, SNID SKRÁ: _____

KOLLGÁTA
arkitektúr - hönnun
Kaupvangsstr. 29, 600 Akureyri
Símar: 462 7881 - 862 7881
Netfang: kollgata@kollgata.is

Logi Már Einarsson arkitekt faí kt. 210864 - 2969