


Stóri Háls íbúðarhúsi  
Snif i þak 1:25

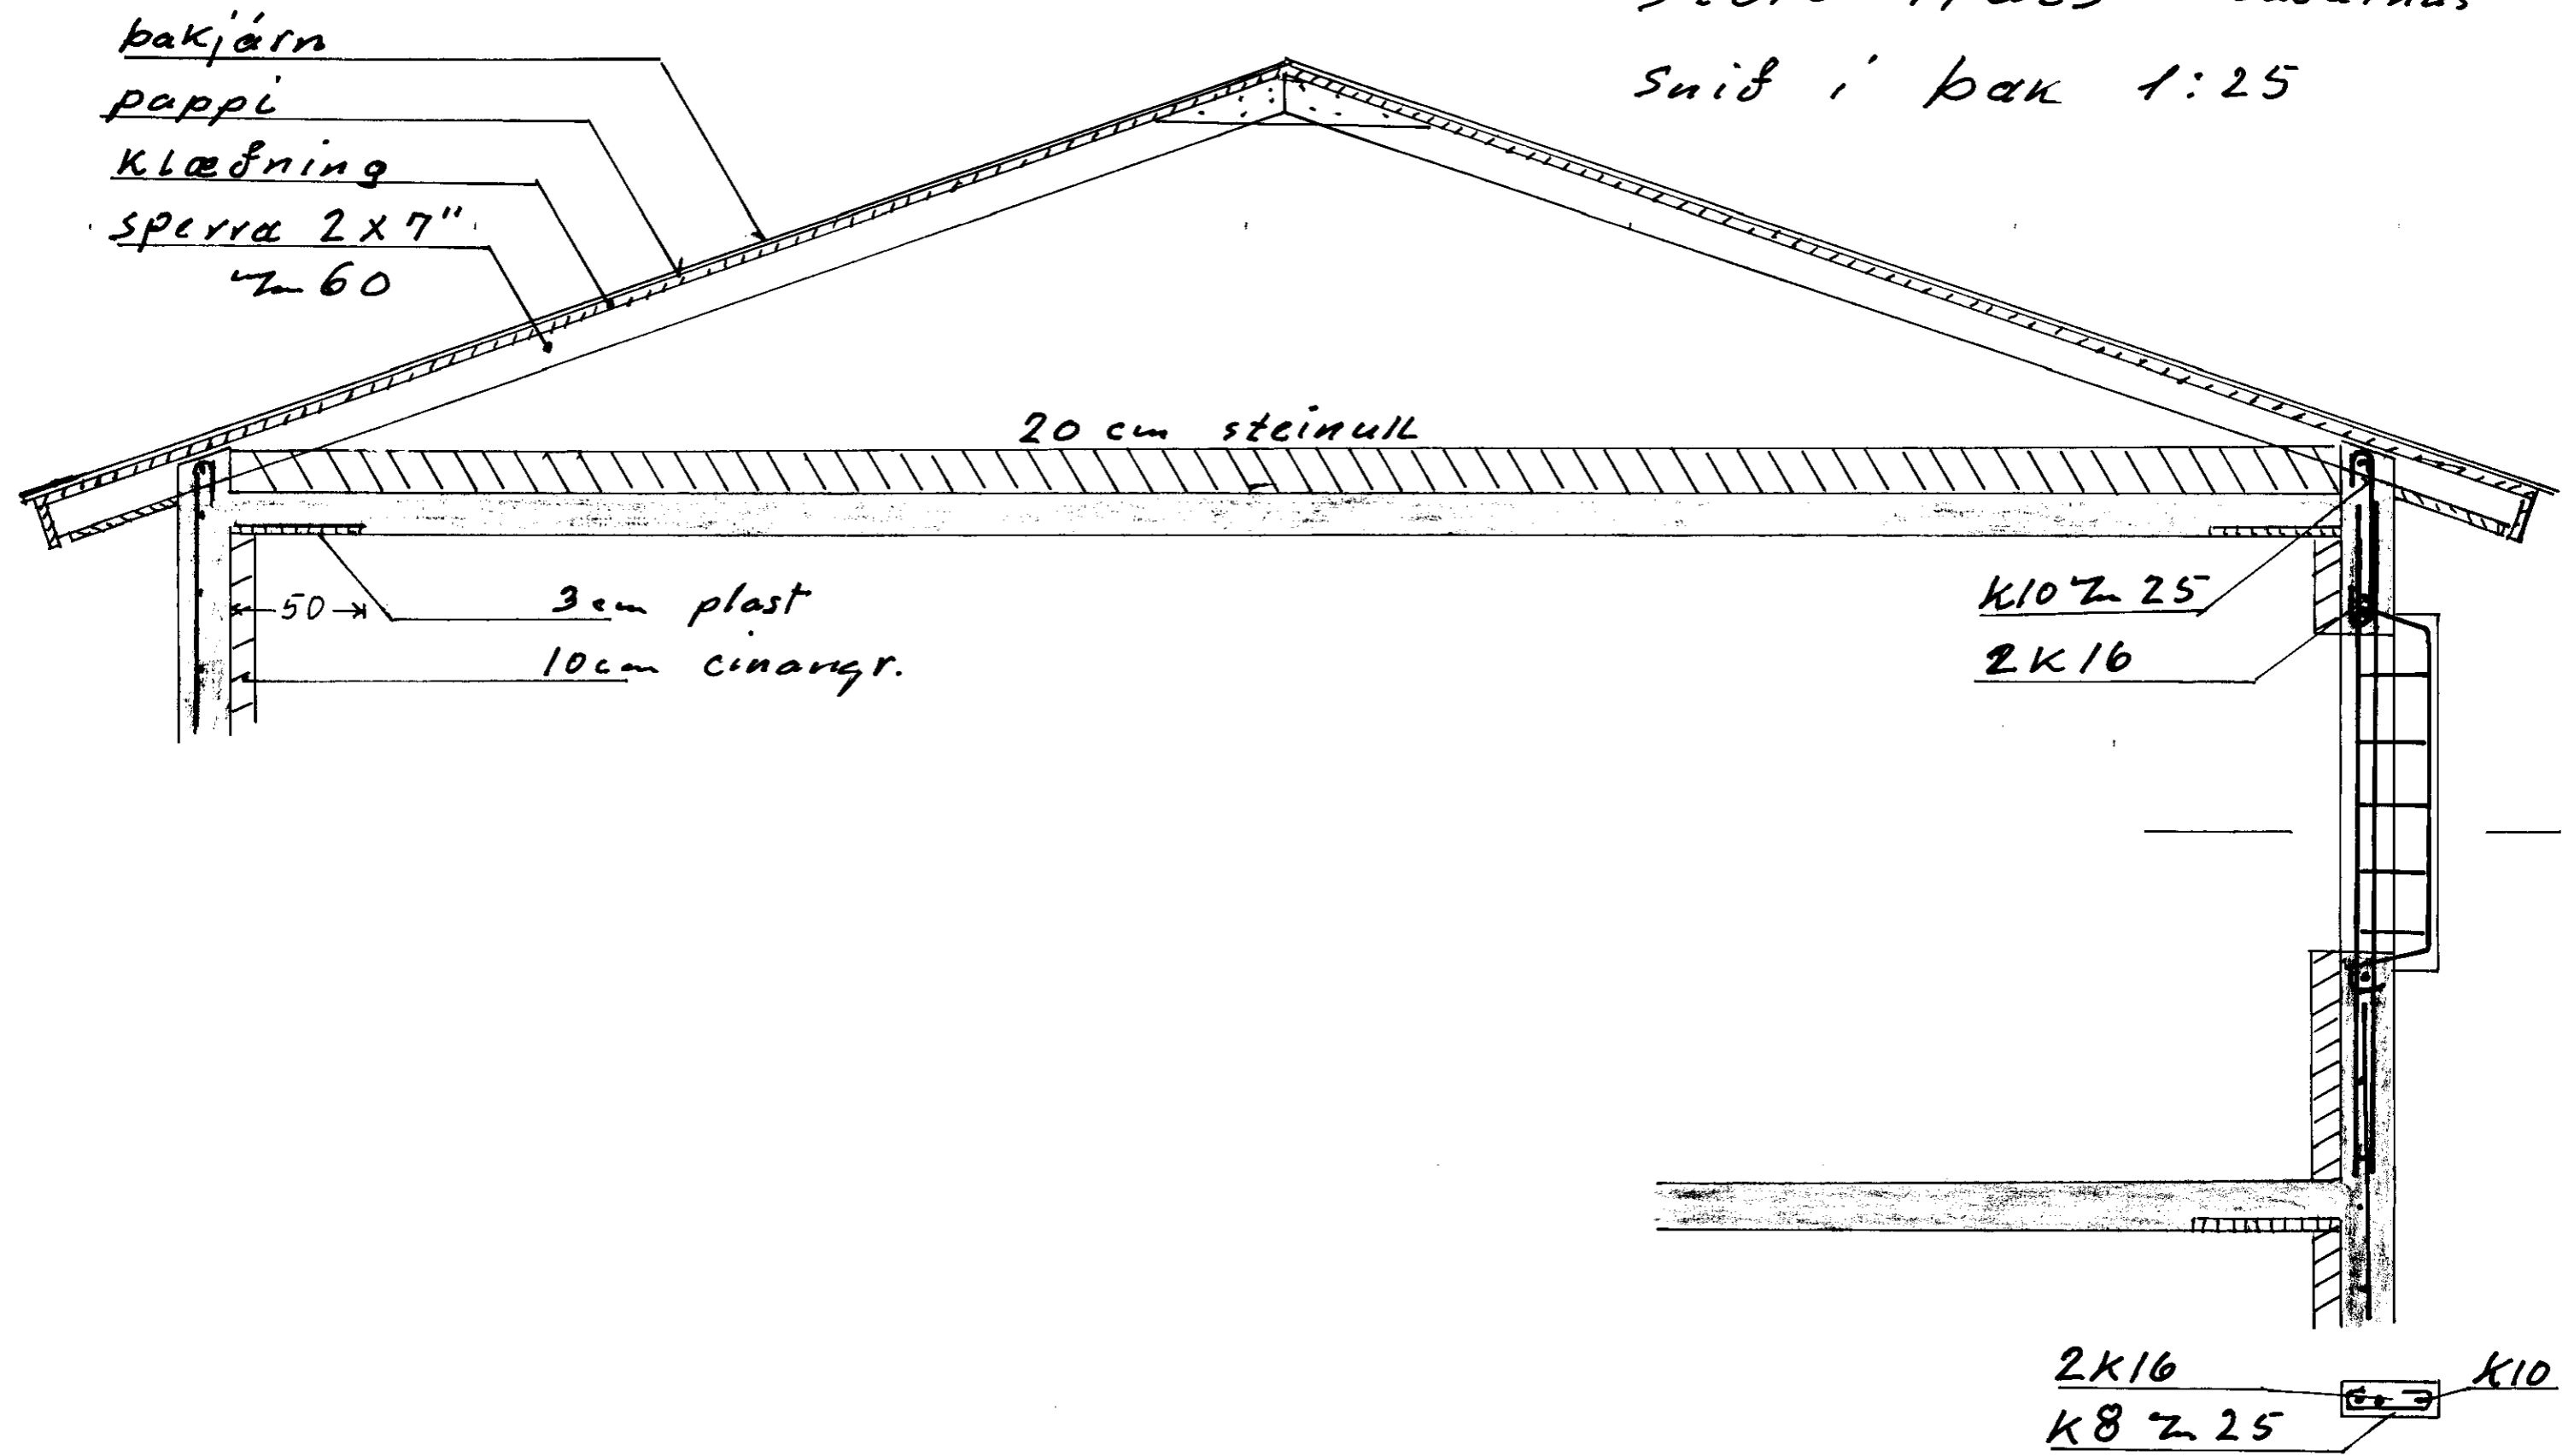

bakjárn  
 pappi  
 klæðning  
 sperra 2x7"  
 ~60

20 cm steinull

50 →  
 3 cm plast  
 10 cm cinangr.

K10 ~ 25  
 2K16

2K16  
 K8 ~ 25    K10

6.6.80  
 Markin