


Stóri Háls íbúðarhúsið ⁶
skólp 1:100

- Lagnir úti $\varnothing 150$ mm steinrör
- innri $\varnothing 100$ mm plastvör
- Halli 30% min.

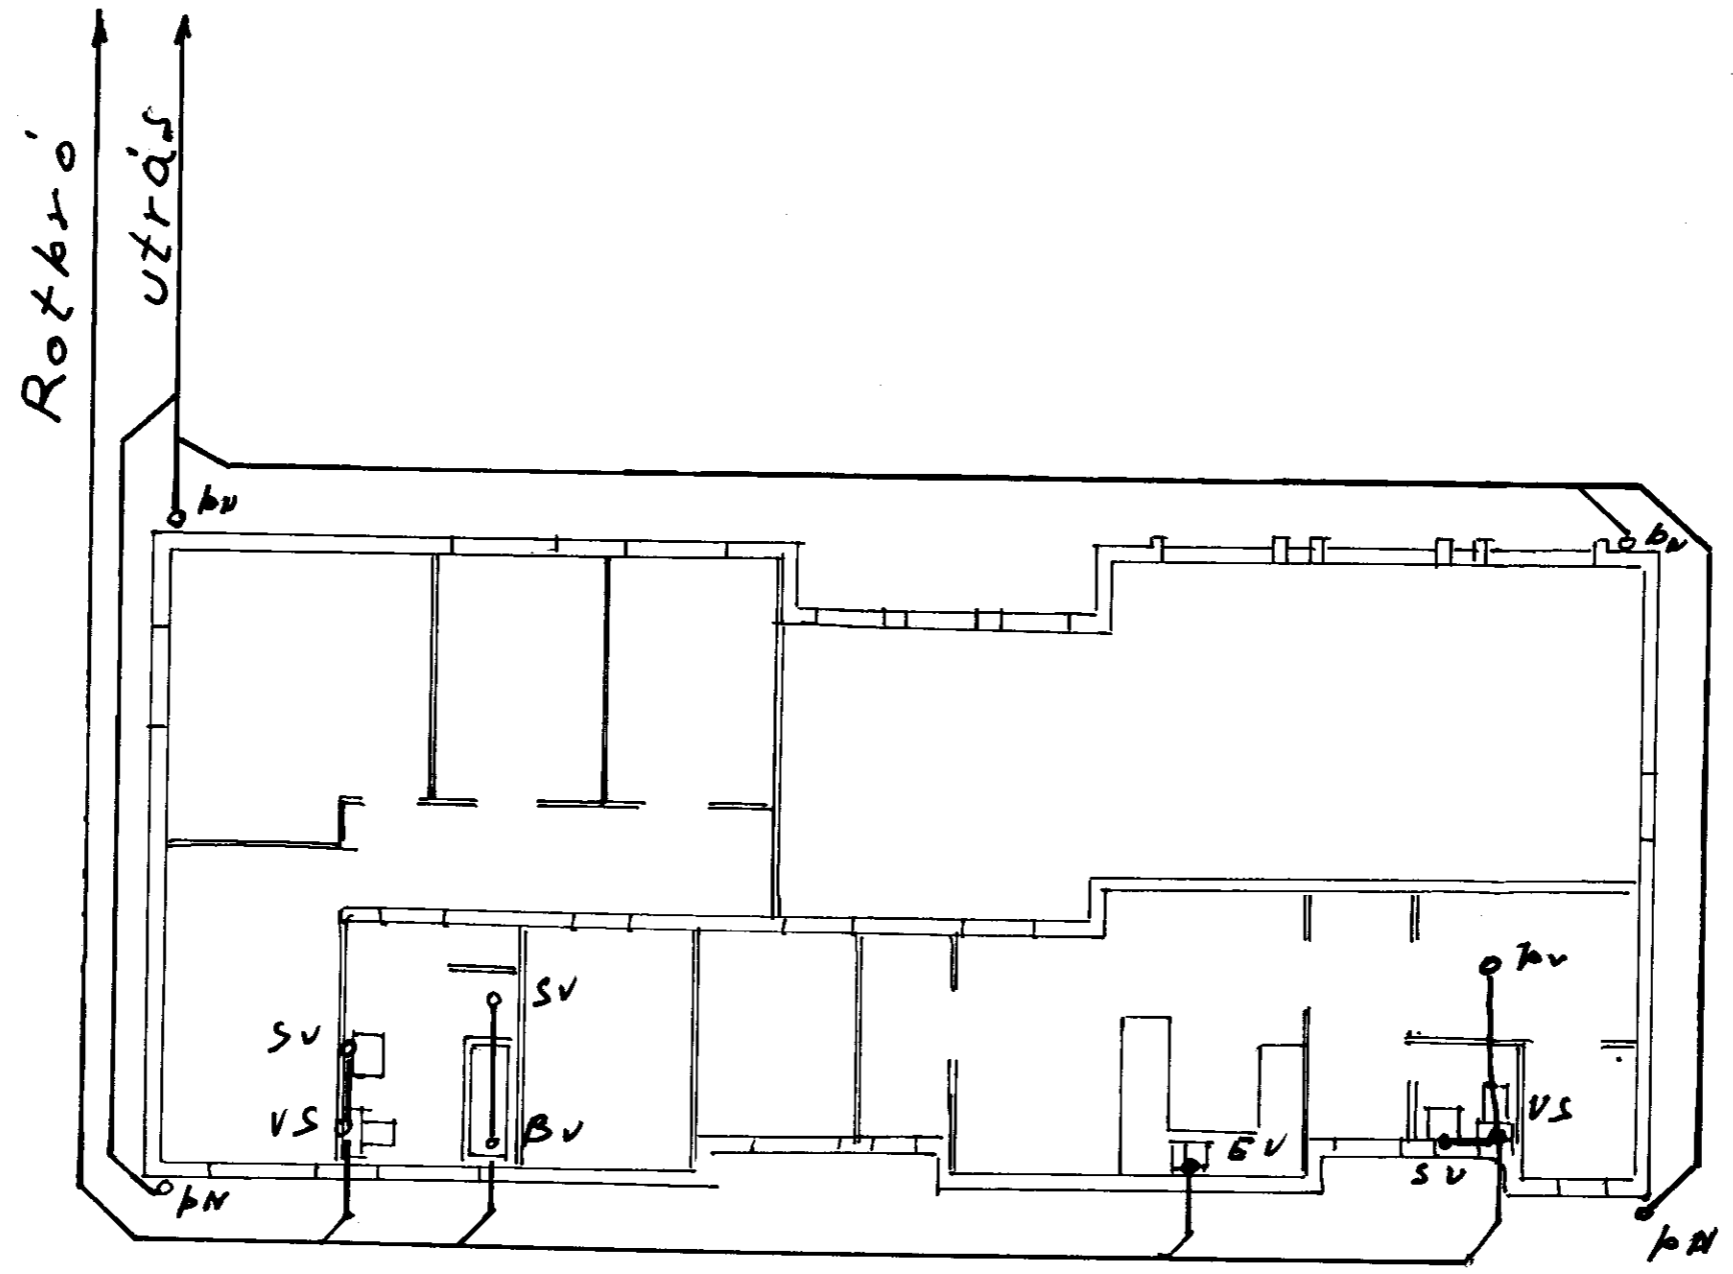

6.6.80

Mattéinn