



VESTUR ÚTLIT, 1:100




AUSTUR ÚTLIT, 1:100



SUDUR ÚTLIT, 1:100



NORÐUR ÚTLIT, 1:100

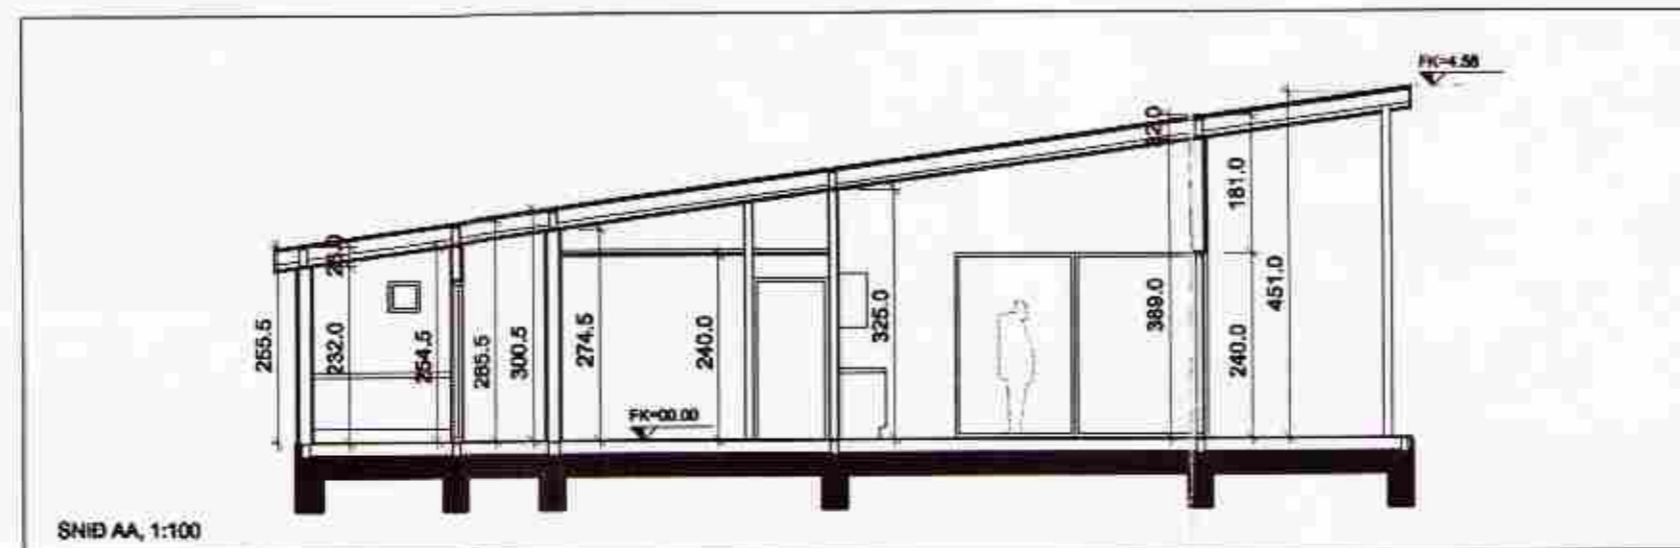


SNID AA, 1:100

Samþykkt
29 NOV 2005 + 29/11/06
Halvarð Þorgeirsson
Byggingarfulltrúi uppsvæða Árnæsöryslu

C:
B:
A:
BREYTINGAR: DAGS:

SOGSBAKKI 10
ÓLAFUR BALDVINSSON VERK:
ADALUPPDRÁTTUR KVARÐI: 1:100
DAGS: 07.11.05
GRUNNMYND TEIKN: LME - IG
SKRÁ:

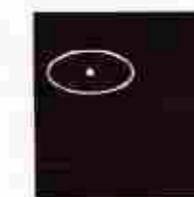

KOLLGÁTA
arkitektúr - hönnun
Gránufélagsgötu 4, 600 Akureyri
Símar: 462 7881 - 862 7881
Netfang: kollgata@simnet.is

Logi Már Einarsson
Logi Már Einarsson arkitekt faf kt. 210864 - 2969