
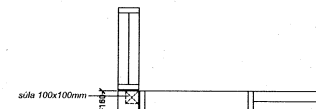
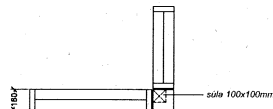
 
 
 


MÁL TAKIST Á STAÐNUM  
ÁÐUR EN SMÍÐI HEFST

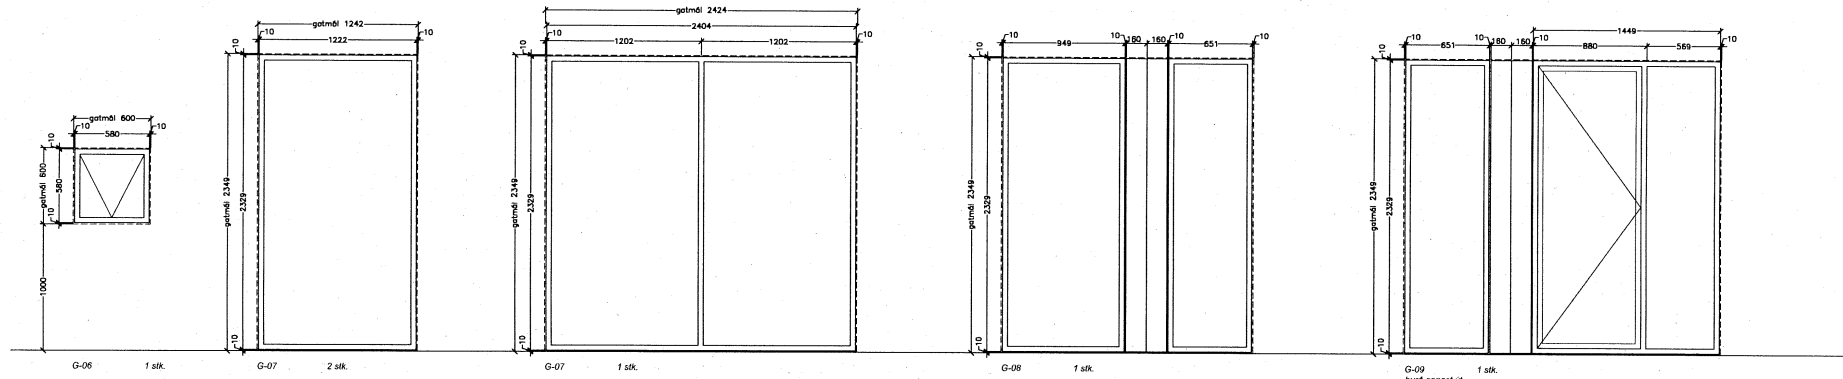

Verkefni:	Sogsbakki 12
Verkefni:	gluggayfirlit
Tekningarnúmer:	09
Mælikvarði:	1:20
Teknaði:	RA
Virtaði:	
Stærðeyki:	
Verkefniúmer:	0553
Útgáfudagur:	31.08.2007
Teknissskipti:	
V11-Samráðgjafi/Samráðgjafi/Sogsbakki - Ein 1000-1-teknaður/093-Sogsbakki 12008	
Útgefið:	
Sep 01, 2007, 15:29	

**ARKING** BOLHOLT 8 - 105 REYKJAVÍK  
 Sími: 551 0870 - Fax: 551 3875  
 ark@arking.is - www.arking.is

GUDMUNDUR KAR GUDMUNDSSON, ARKITEKT  
 OLAFUR SIGURSSON, ARKITEKT  
 SIGURDUR HALLGRÍMSSON, ARKITEKT  
 HJORTUR PÁLSSON, BYGGJAFR.