




MÓTTEKIÐ
26. Okt. 2009
Byggingafulltrúi uppsv. Arnesvyslu og Flóahnr.

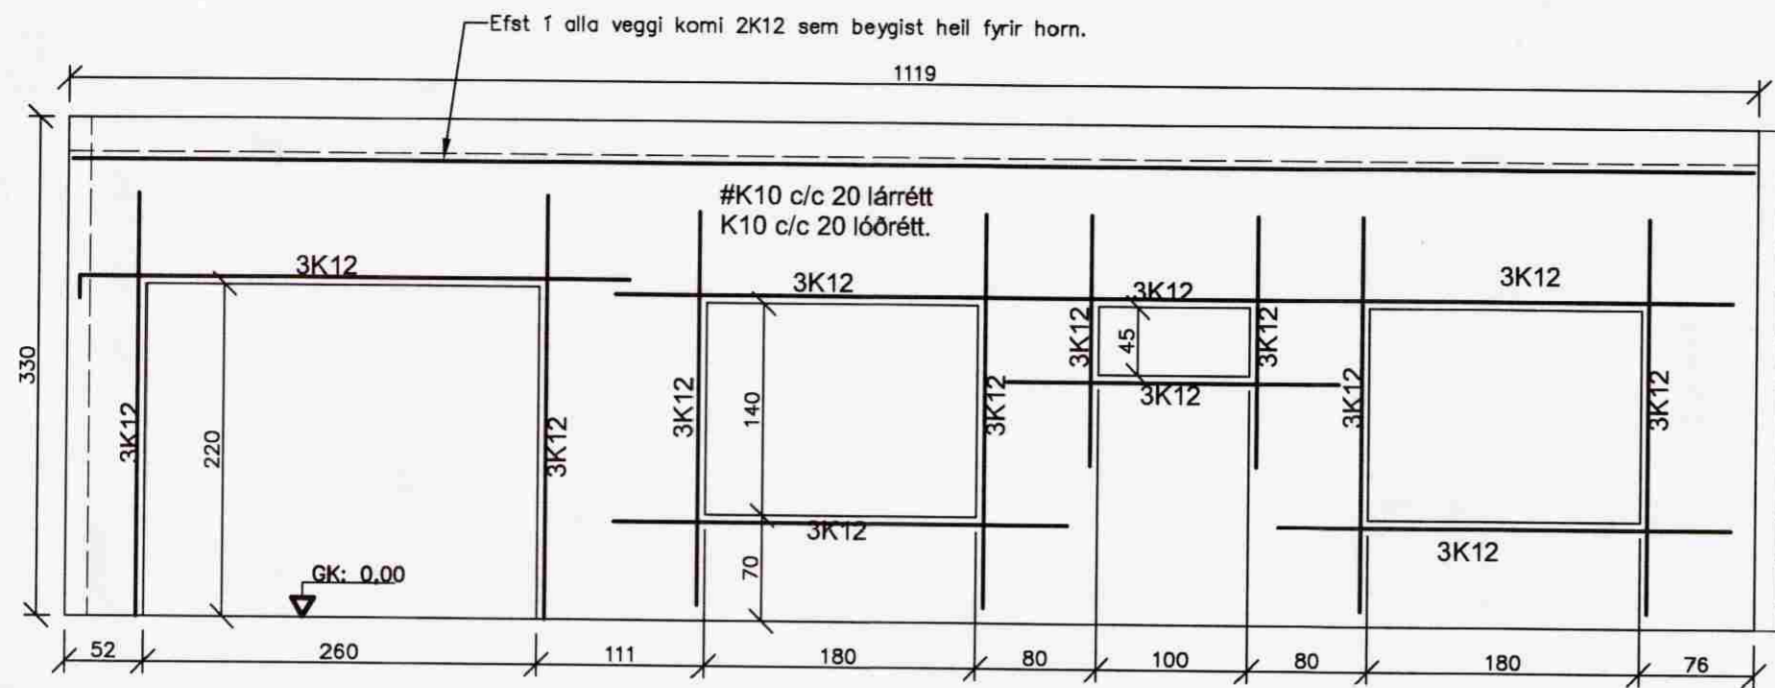

VEGGUR V1, MKV. 1:50, Vestur

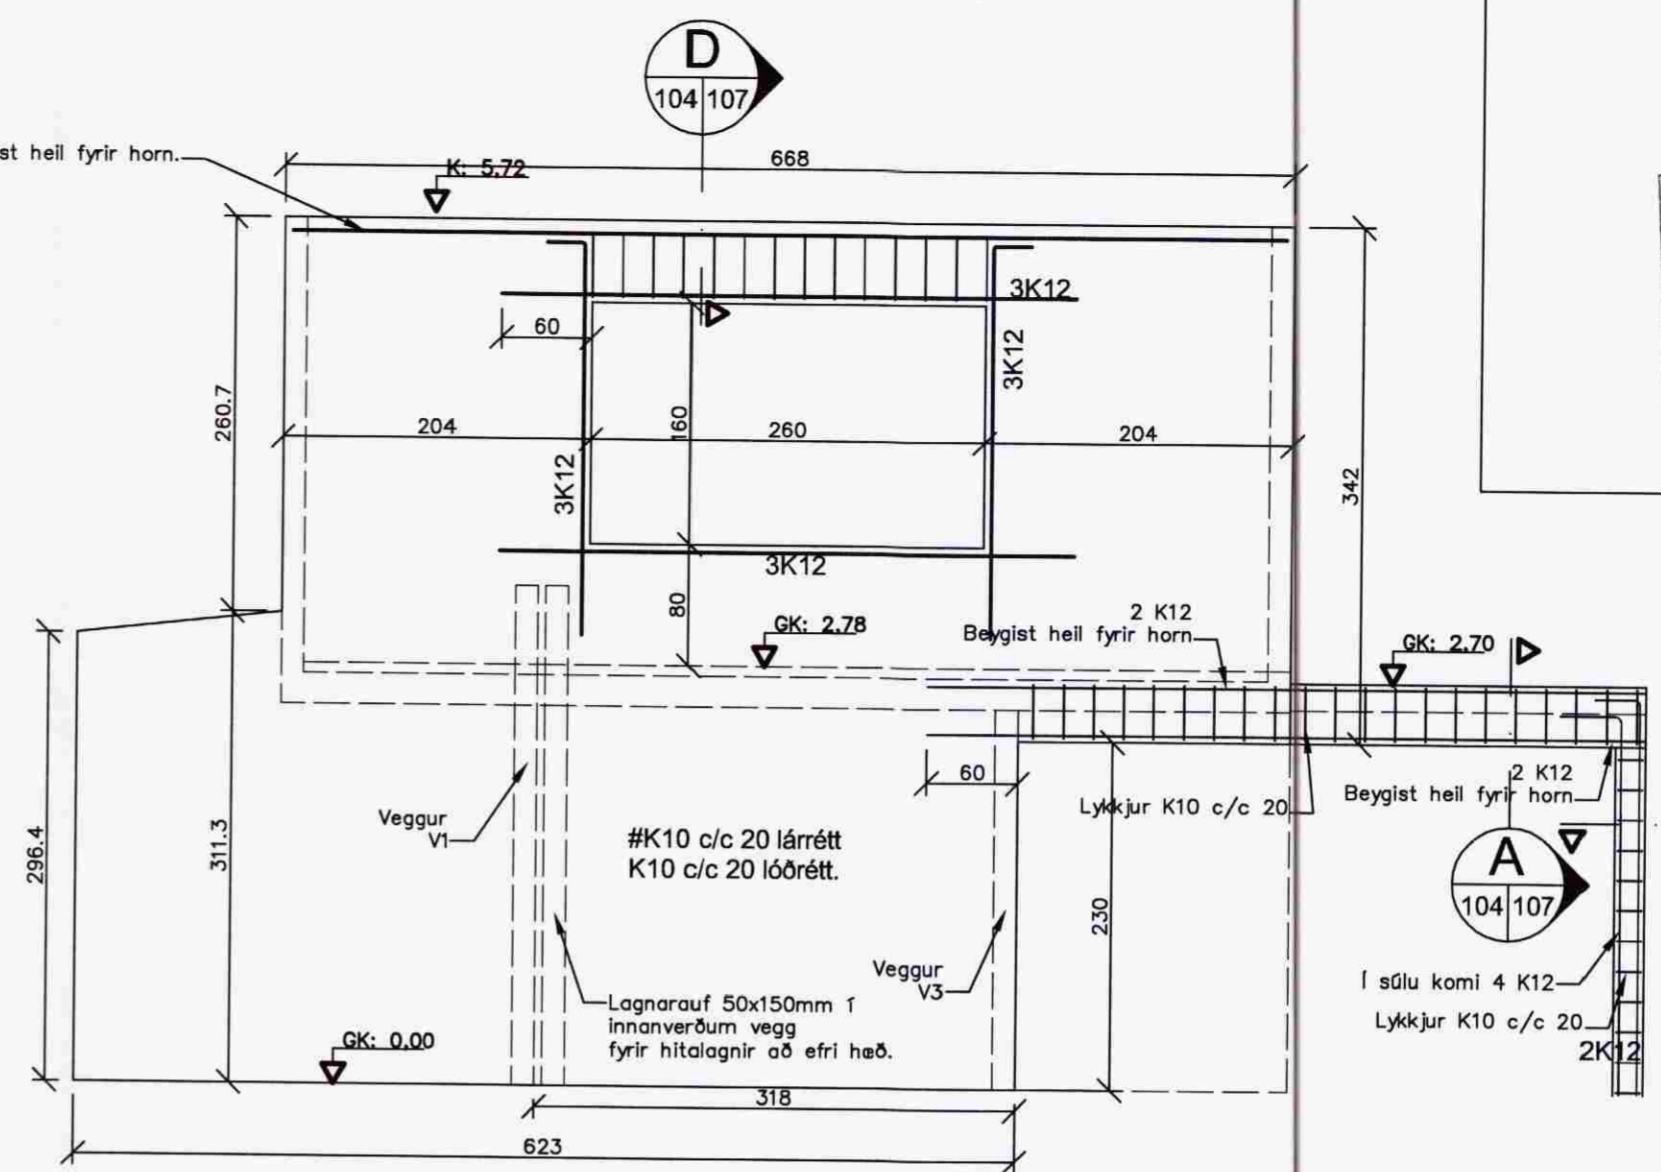


VEGGUR V2, MKV. 1:50, Norður

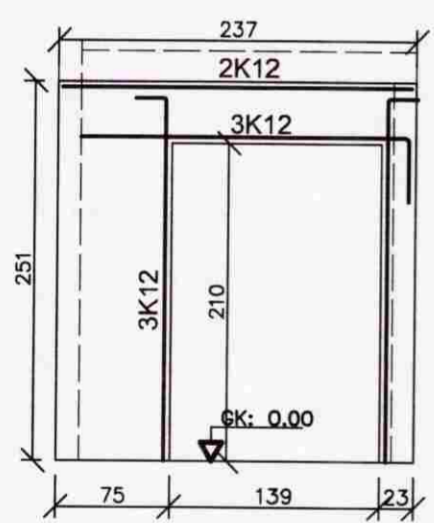


#K10 c/c 20 lárrétt
K10 c/c 20 lóðrétt.

VEGGUR V3, MKV. 1:50, Vestur

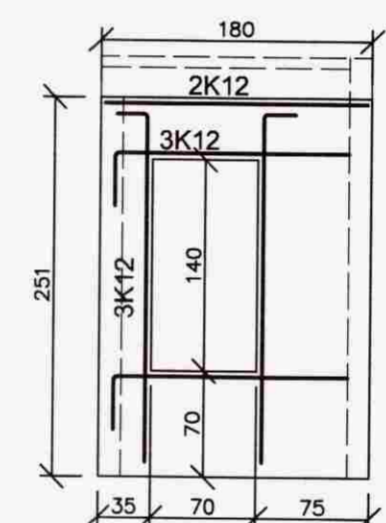


#K10 c/c 20 lárrétt
K10 c/c 20 lóðrétt.

VEGGUR V4, MKV. 1:50, Norður

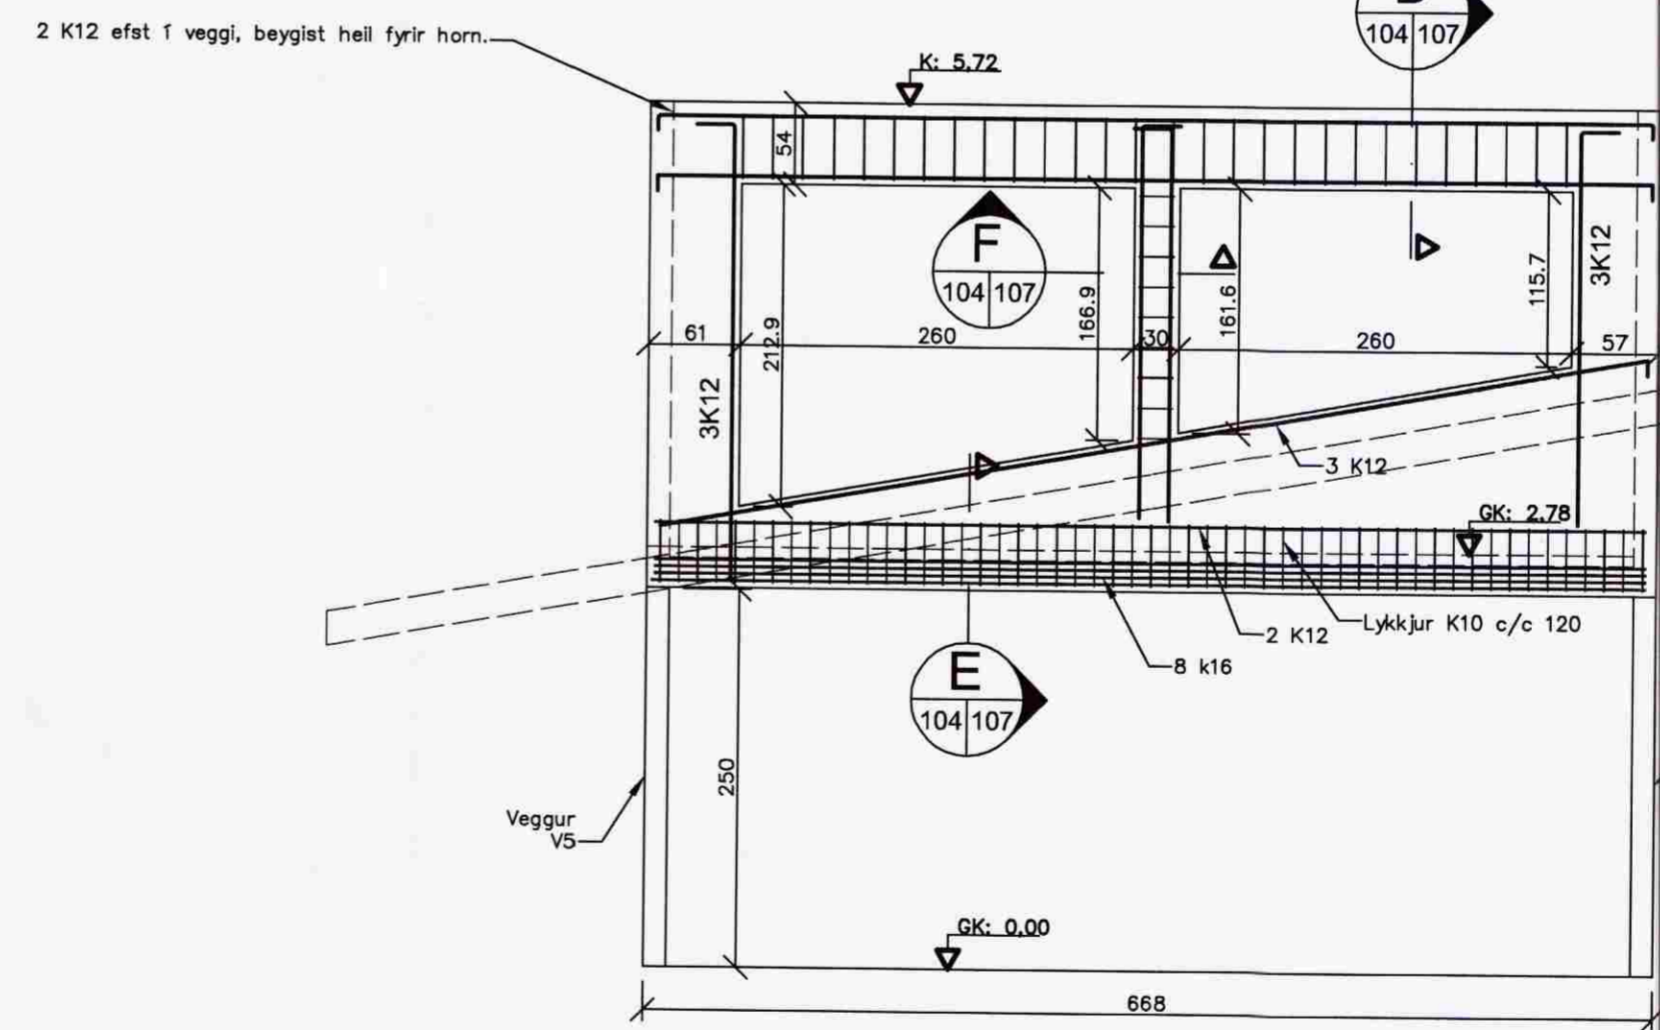

VEGGUR V21, MKV. 1:50, Suður

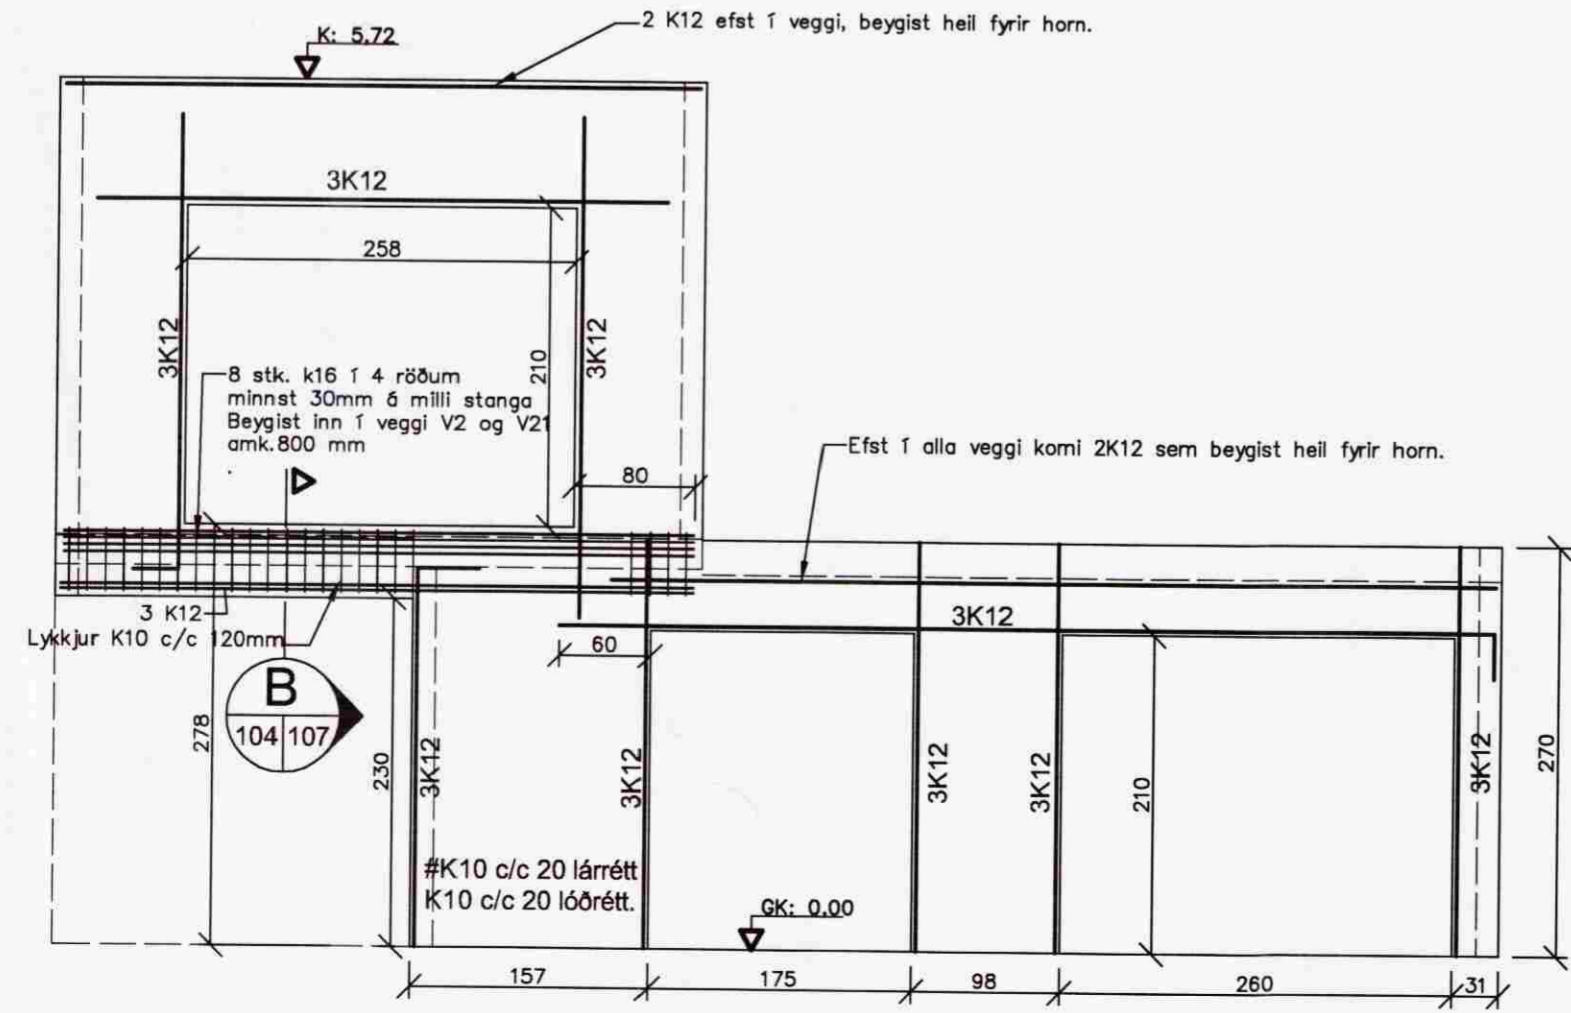

VEGGUR V5, MKV. 1:50, Vestur

Sogsbakki 2, Grímsnes- og Grafningshreppi		BLAÐ NR:	VERK NR:
ÁSYND STEYPTRA VEGGJA 1		B 104	09-001
		KVARDI:	1:50
DAGS:	HANNAÐ:	TEIKNAD:	
12. Júlí 2009	SB	SB	
SVANUR BJARNASON		Sími/fax : 483 5108	kt. 040365-5679
VERKFRÆÐINGUR F.V.F.Í.		GSM: 896 3910	Netfang: svanurb@gmail.com