



SUMARBÚSTAÐUR SOGSBÖKKUM 25, GRÍMSNESI RAFLAGNATEIKNINGAR

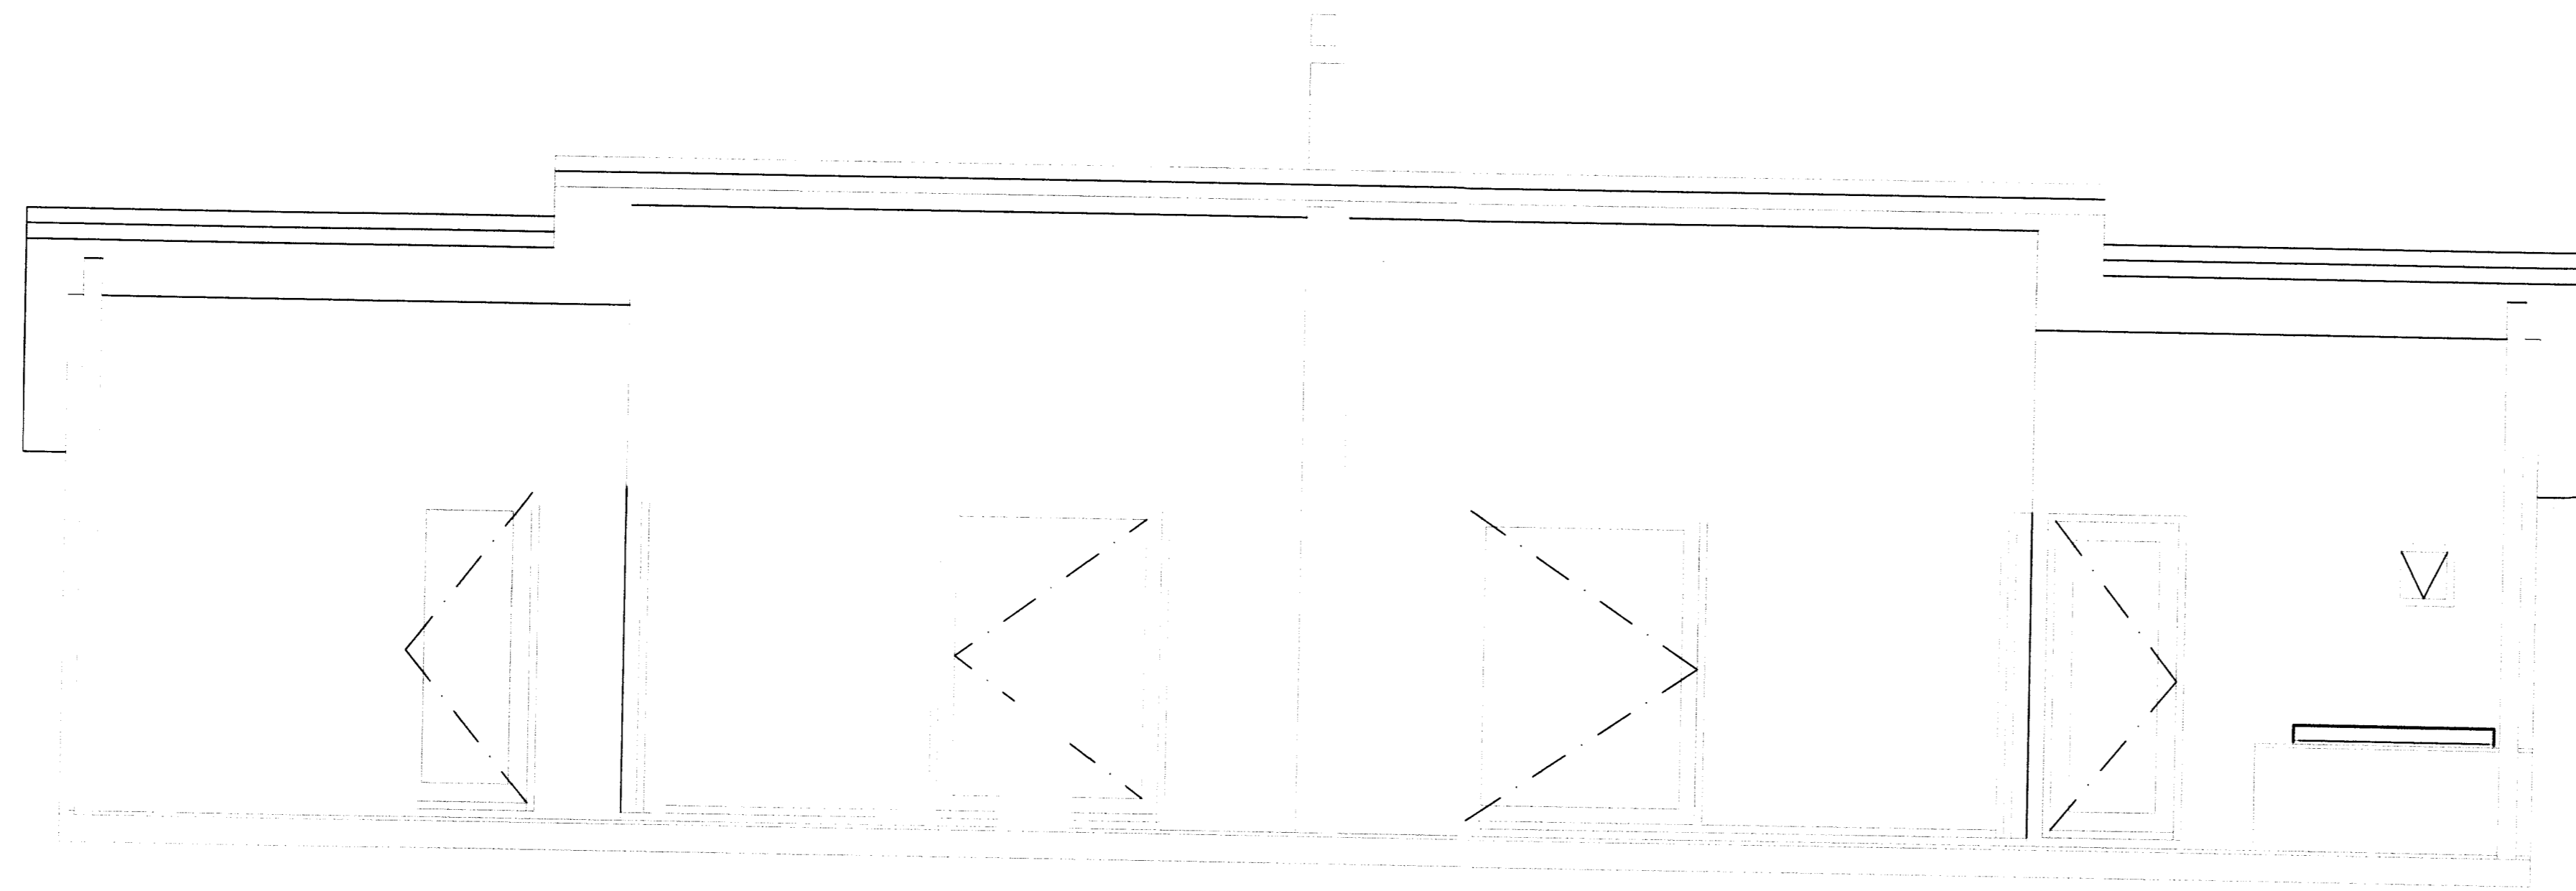

TEIKNINGASKRÁ

- NR. 0 RAFLÖGN FORSÍÐA
- NR. 1 RAFLÖGN SNIÐ, AFSTÖÐUMYND, SÖKKULSKAUT, EINLÍNUMYND OG SKÝRINGAR
- NR. 2 RAFLÖGN LÁGSPENNULAGNIR OG SMÁSPENNULAGNIR

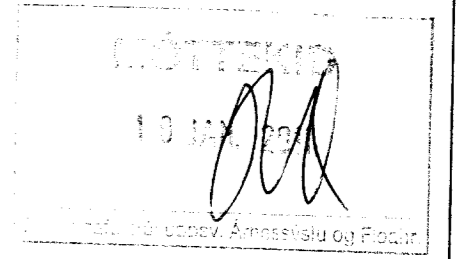

RAFLAGNATEIKNINGAR
ÞÓR STEFÁNSSON RAFMAGNSIÐNFRÆÐINGUR
EYRAVEGI 32 SELFOSSI SÍMAR 482 3480 & 897 8718 FAX 482 3366
HEIMASÍMI 482 2726 KENNITALA: 211261-3749, netfang:rafteikn@selfoss.is

JÚNÍ 2006