




VESTURHLID

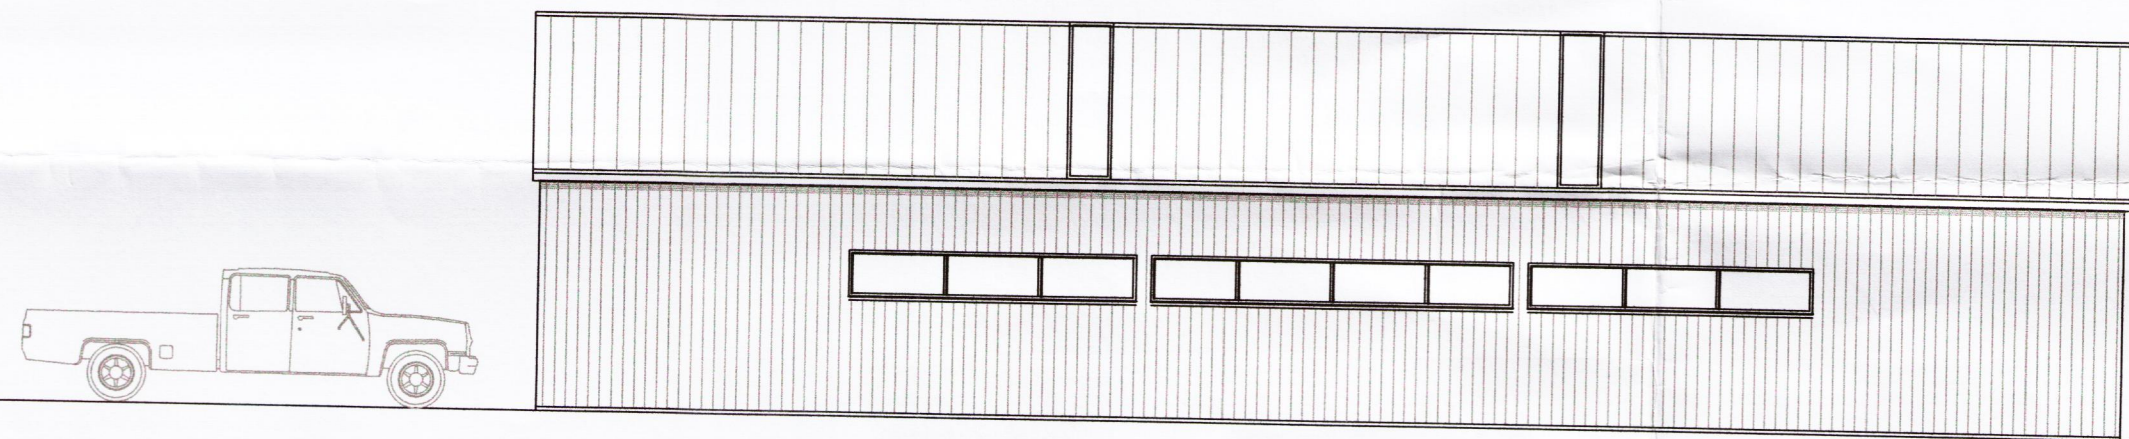

AUSTURHLID

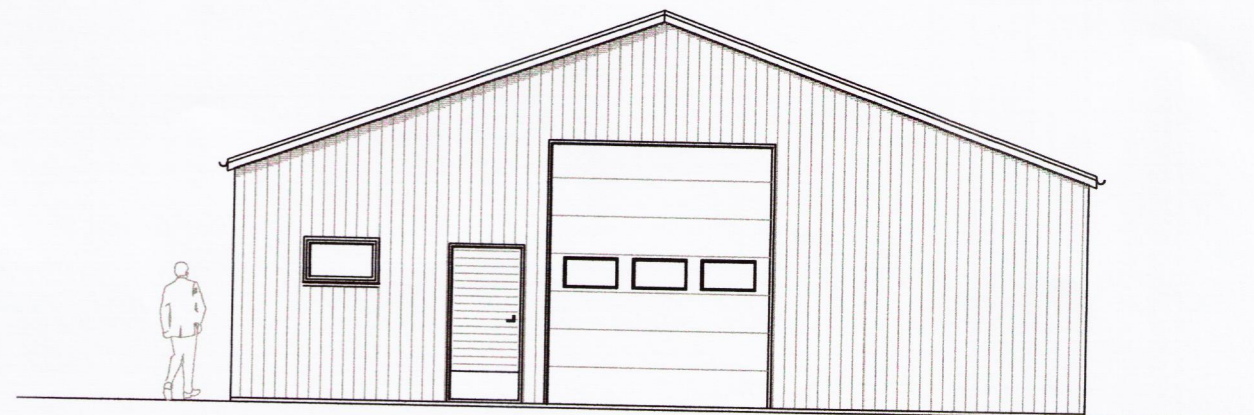

SUDURHLID

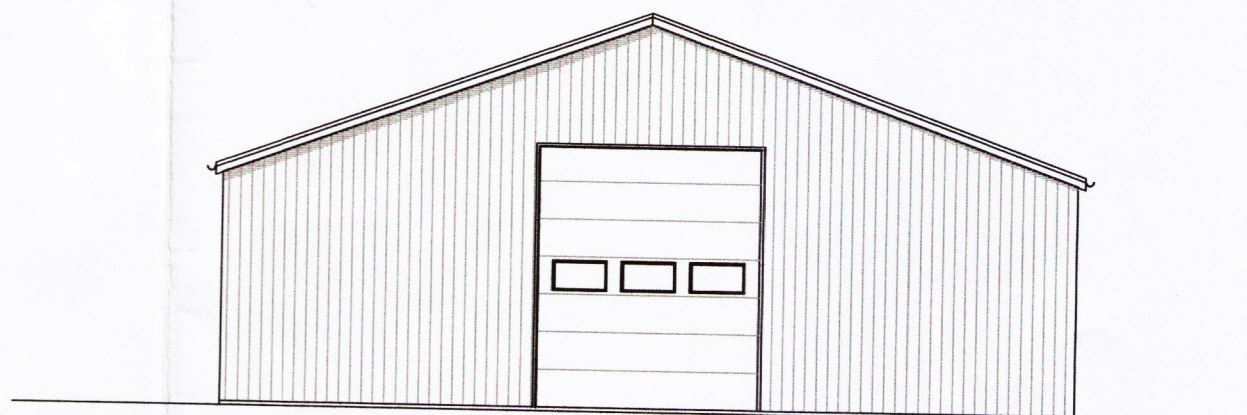

NORDURHLID

Samþykkt  
 06 JUNI 2006  
*Erlingur Ingvarsson*  
 Byggingarfulltrúi uppsveita Árnessýslu

SNÆFOKSSTADIR, GRÍMSNESI (LÓÐ 83)  
 ADALUPPDRÁTTUR; Meðkvæði  
 ÚTLIT 1:100

Hönnuð:	Teknað:	Yfirfarð:	Daga:
GH/SST	SST	EI	09.05.2006
Stað o. áskil:	Verknr.	Bl.nr.	
06075	06075-01	02	

Samþykkt: *Erlingur Ingvarsson*  
 ERLINGUR INGVARSSON KT: 280152 4399

**HS-HÖNNUNAR SETRIÐ ehf**  
 Austurvegur 5, 800 Selfoss, Sími: 482 3900, 899 6003, Fax: 482 3914