




Skipulags- og byggingarfulltrúi Uppsveita bs.
Samþykkt
 18 FEB 2014
Arni Gíslason
 Byggingarfulltrúi

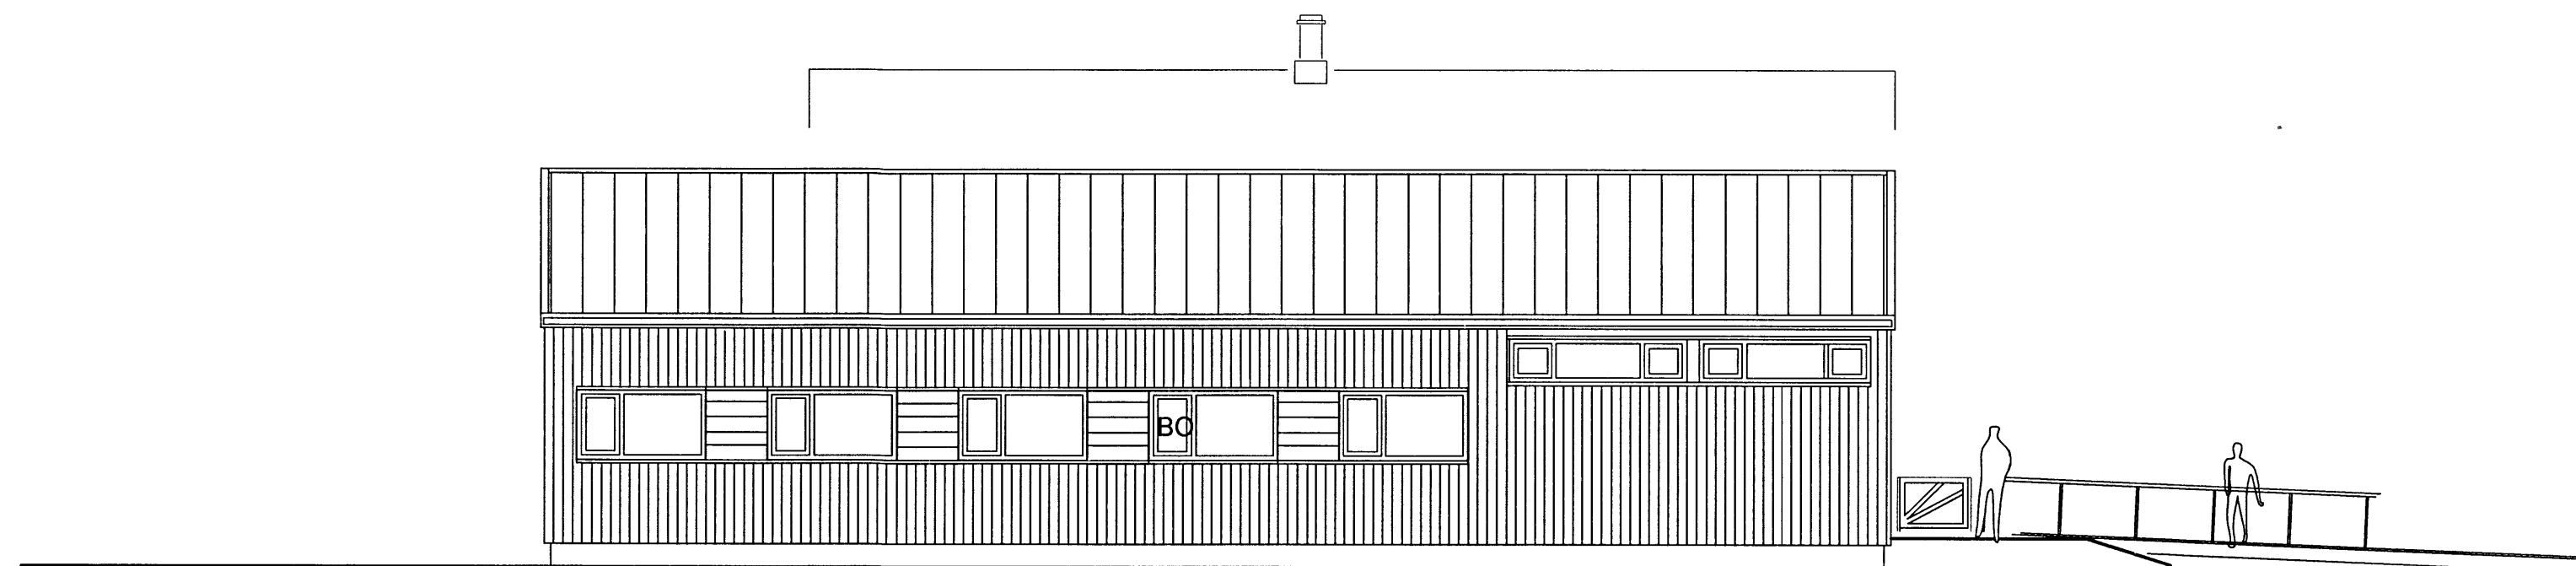

NORÐAUSTURHLIÐ mkv. 1 : 100

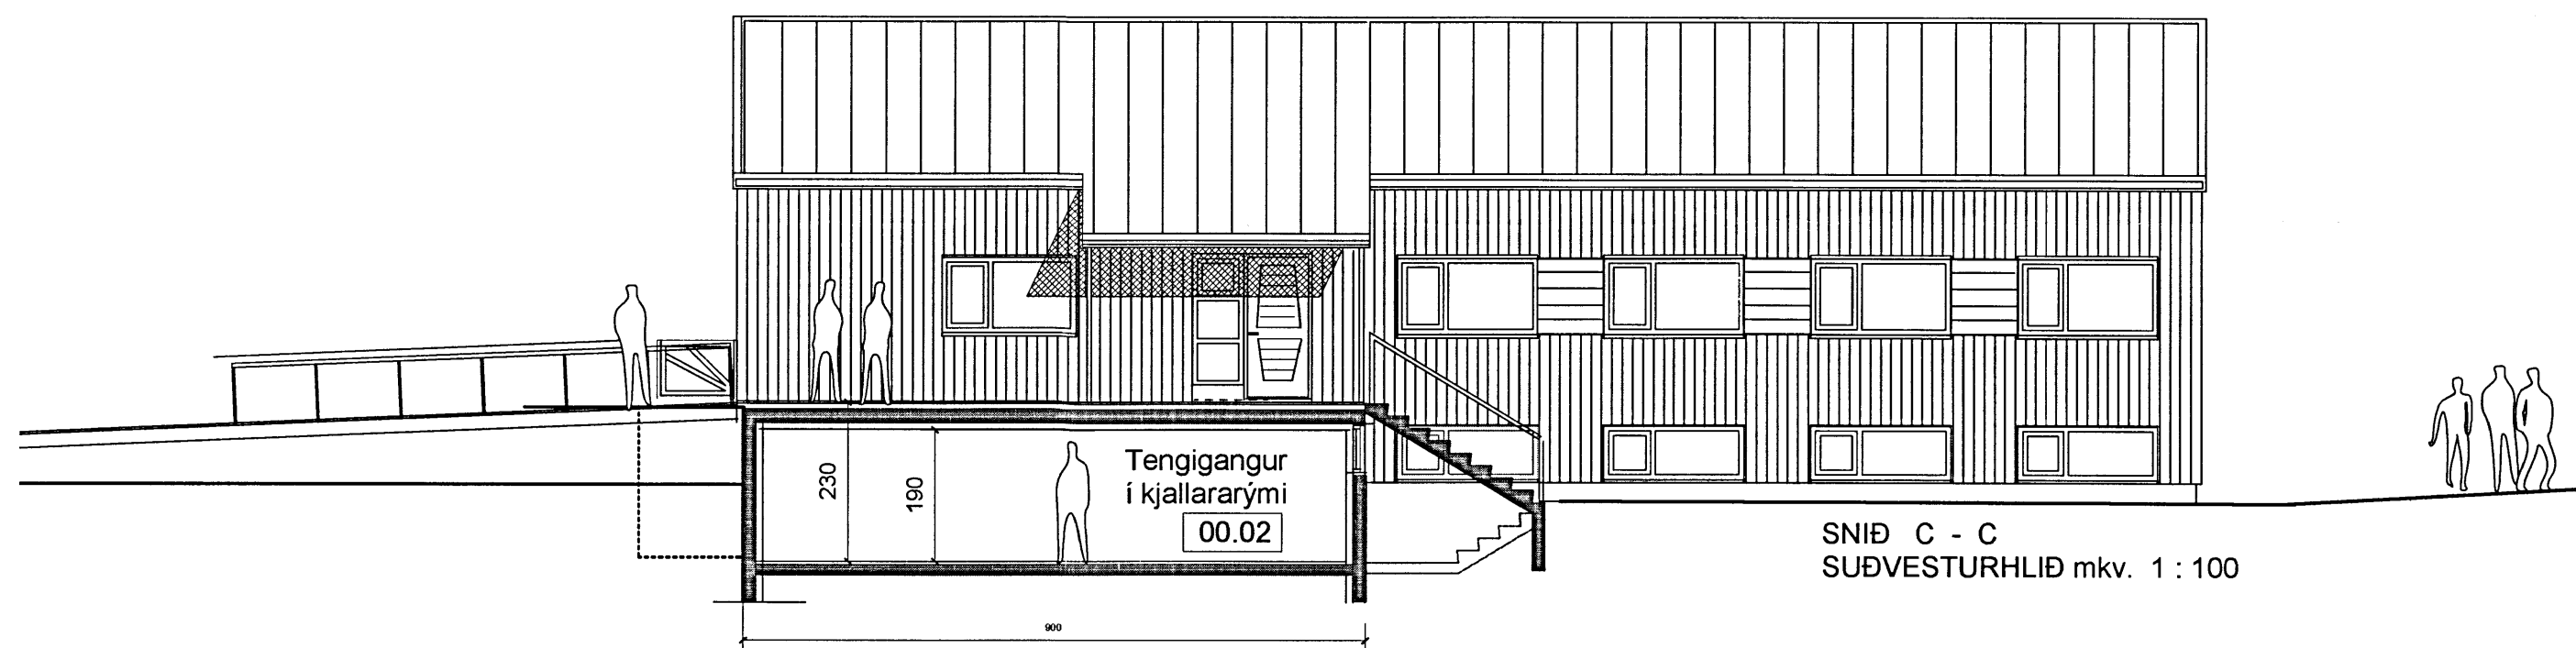

SNIÐ C - C
 SUÐVESTURHLIÐ mkv. 1 : 100

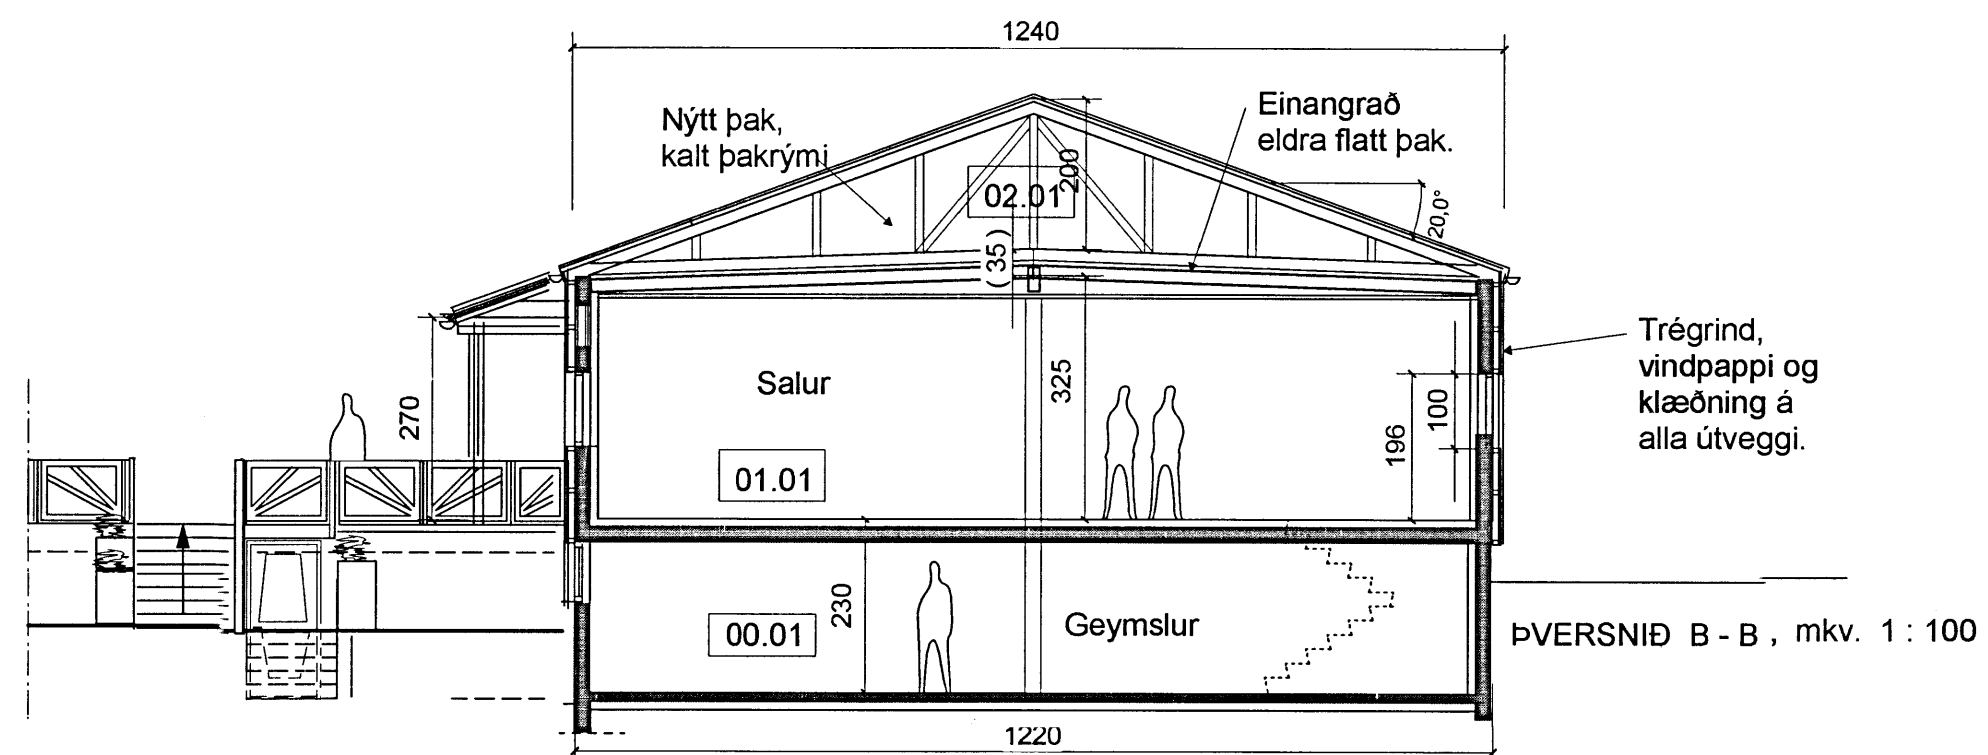

ÞVERSNIÐ B - B , mkv. 1 : 100

UTGÁFA | TEIKNAD | SAMÞYKKT | DAGS

X:

ASK Arkitektar
 Geirsgötu 9
 101 Reykjavík
 Sími 515 0300
 Fax 515 0319
 www.ask.is



ASK
 ARKITEKTAR

Arni Gíslason
 Arni Fr. 271049 2699 arni@ask.is

Gamla mótuneytið, Sólheimum í Grimsnesi
 ENDURBYGGING

MKV. I A2	1:100@A2
TEIKNAD	af
DAGS	02.02.2014
VERK NR.	NUMER TEIKNINGAR
1166	10-03