


SNID A-A

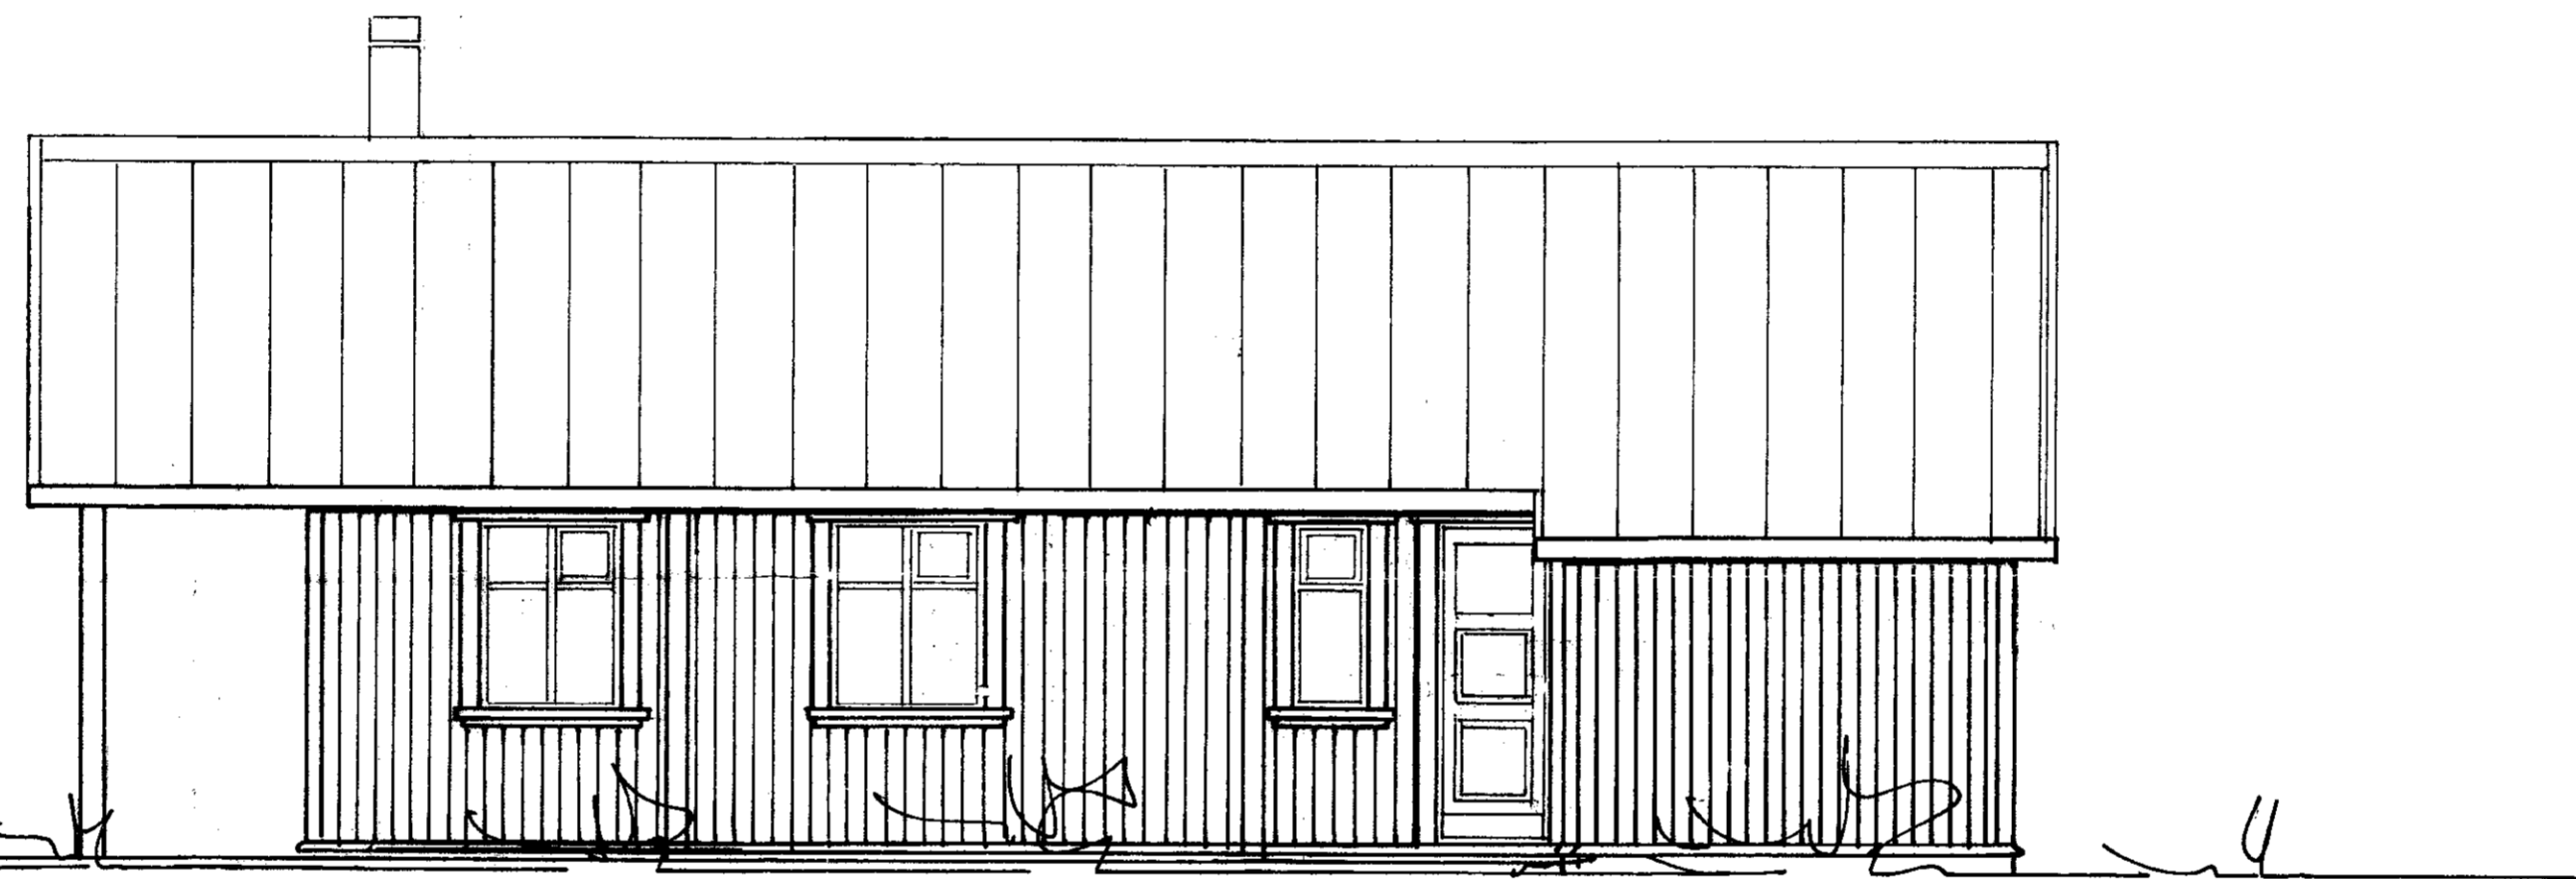

SAMPYKKT
 16 MAJ 2012
Johannes P.
 Byggingafultrúi uppsv. Arnessýslu og Floahf.

FRÍSTUNDAHÚS Í LANDI
SUÐURKOTS, LANDNR. 168285
FASTANR. 220-7117
GRÍMSNESHREPPI

ÚTLIT OG SNID MKV. 1:50 2010-11-01
 Jóhannes Pétursson 010448-3959 S - 567-5107
 Sigurður Sigurðsson 021146-2349 S - 566-6613 Eig. Sigríður Ólafsdóttir kt.
 081250-6859 *Johannes P.* 150 545-2429
 johp@isholf.is

ABS teiknistofa 566-6613, 567-5107. Nr.3

