
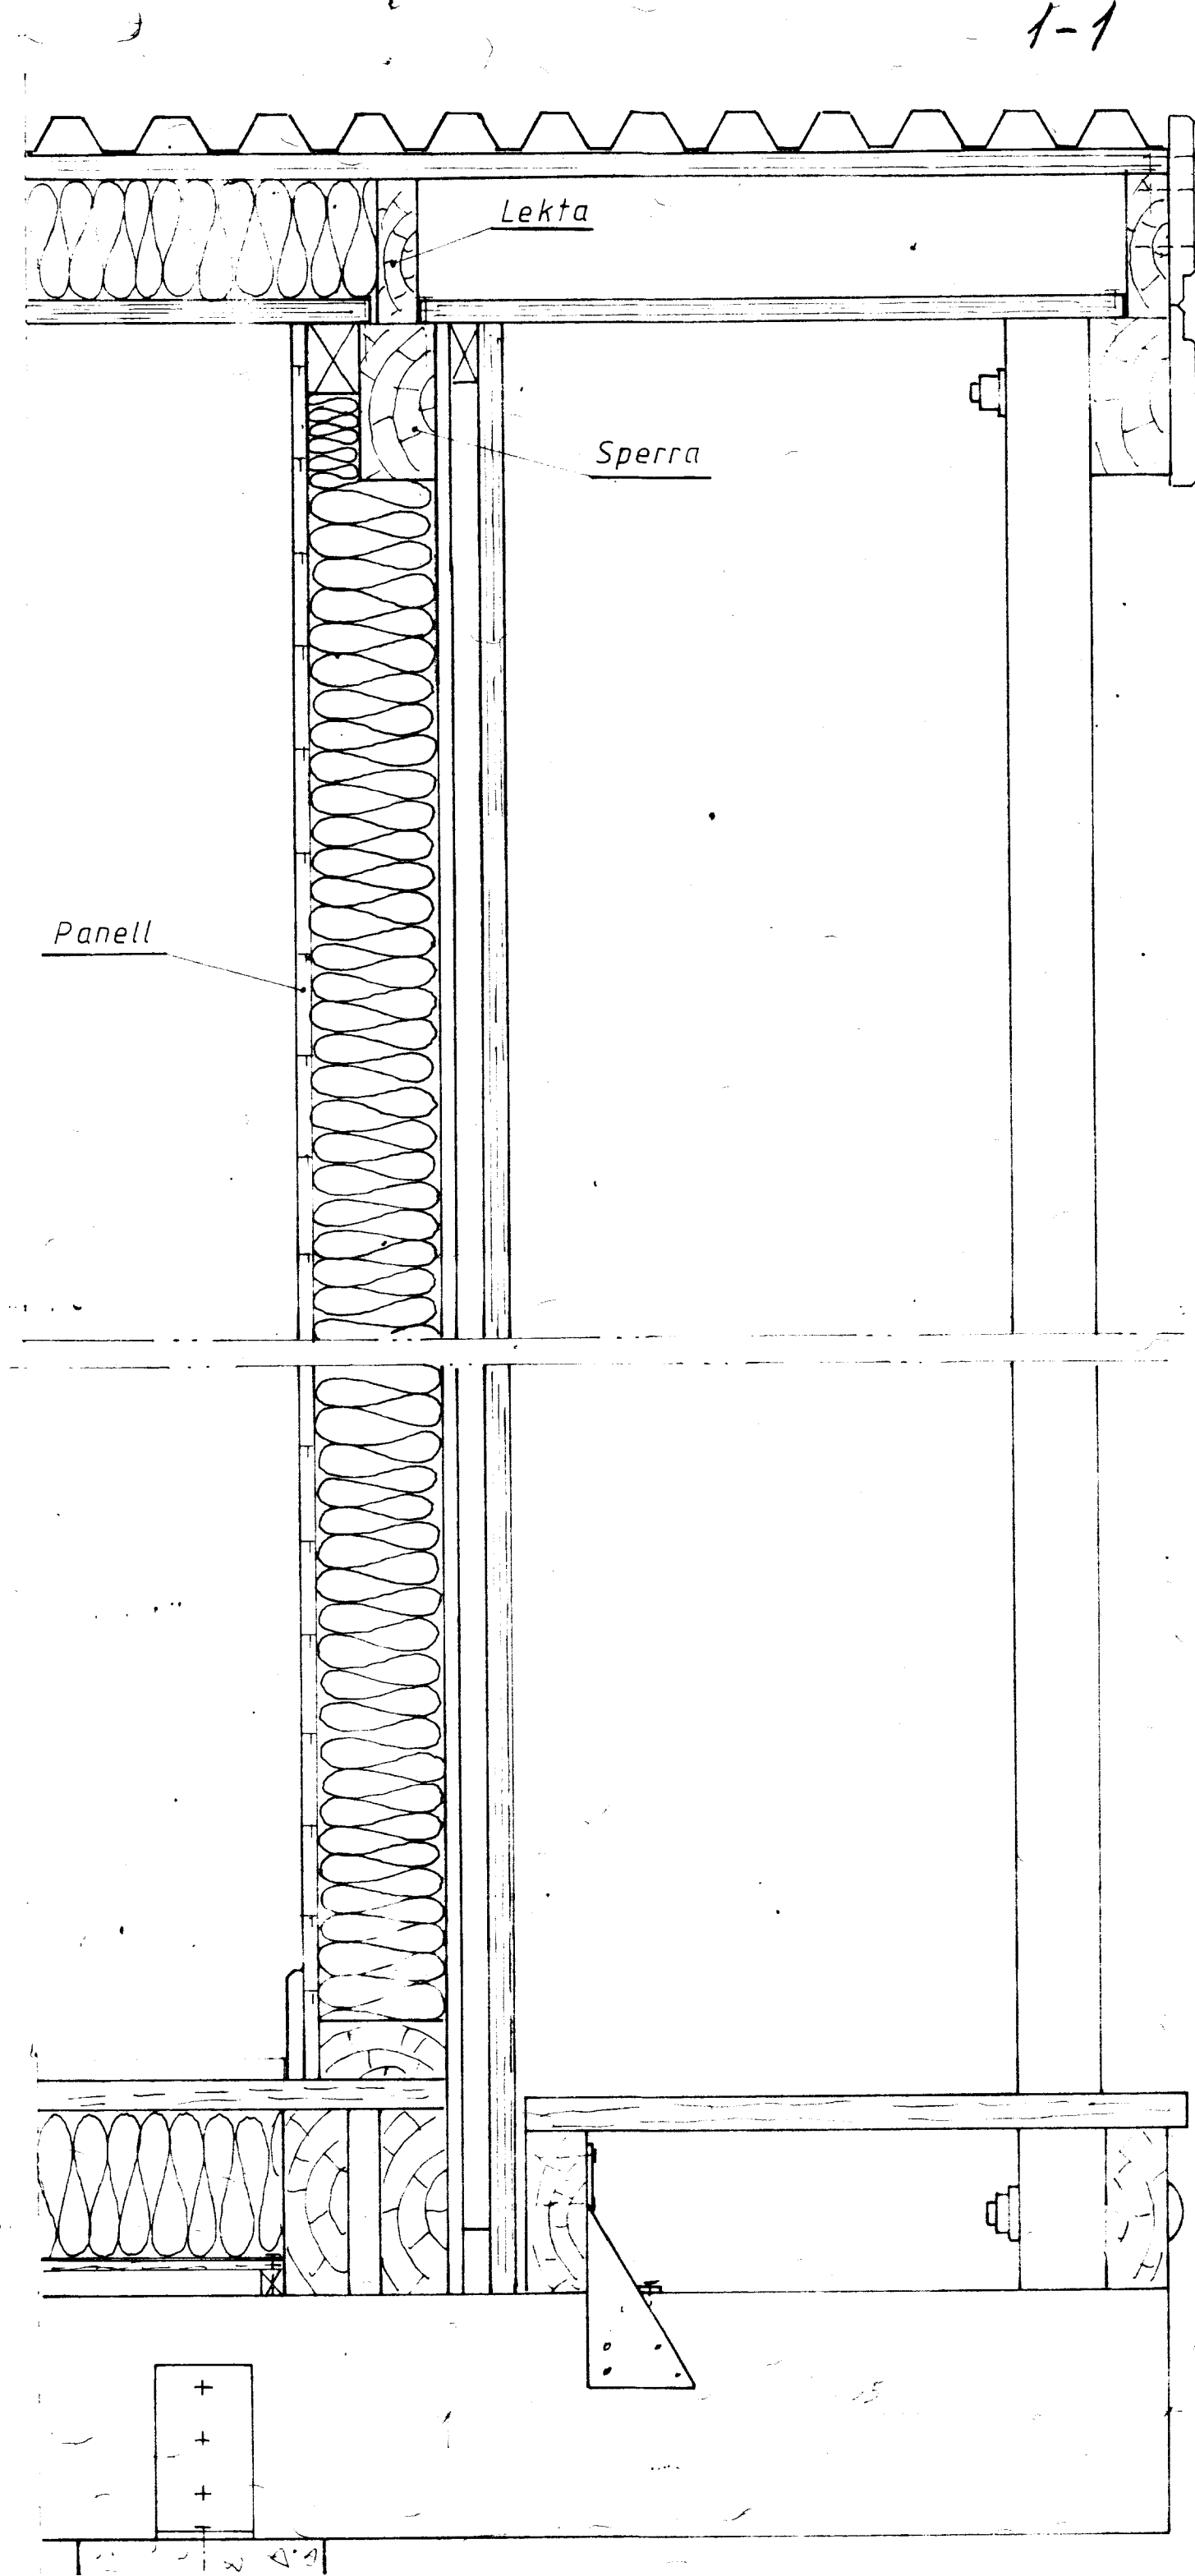


1-1

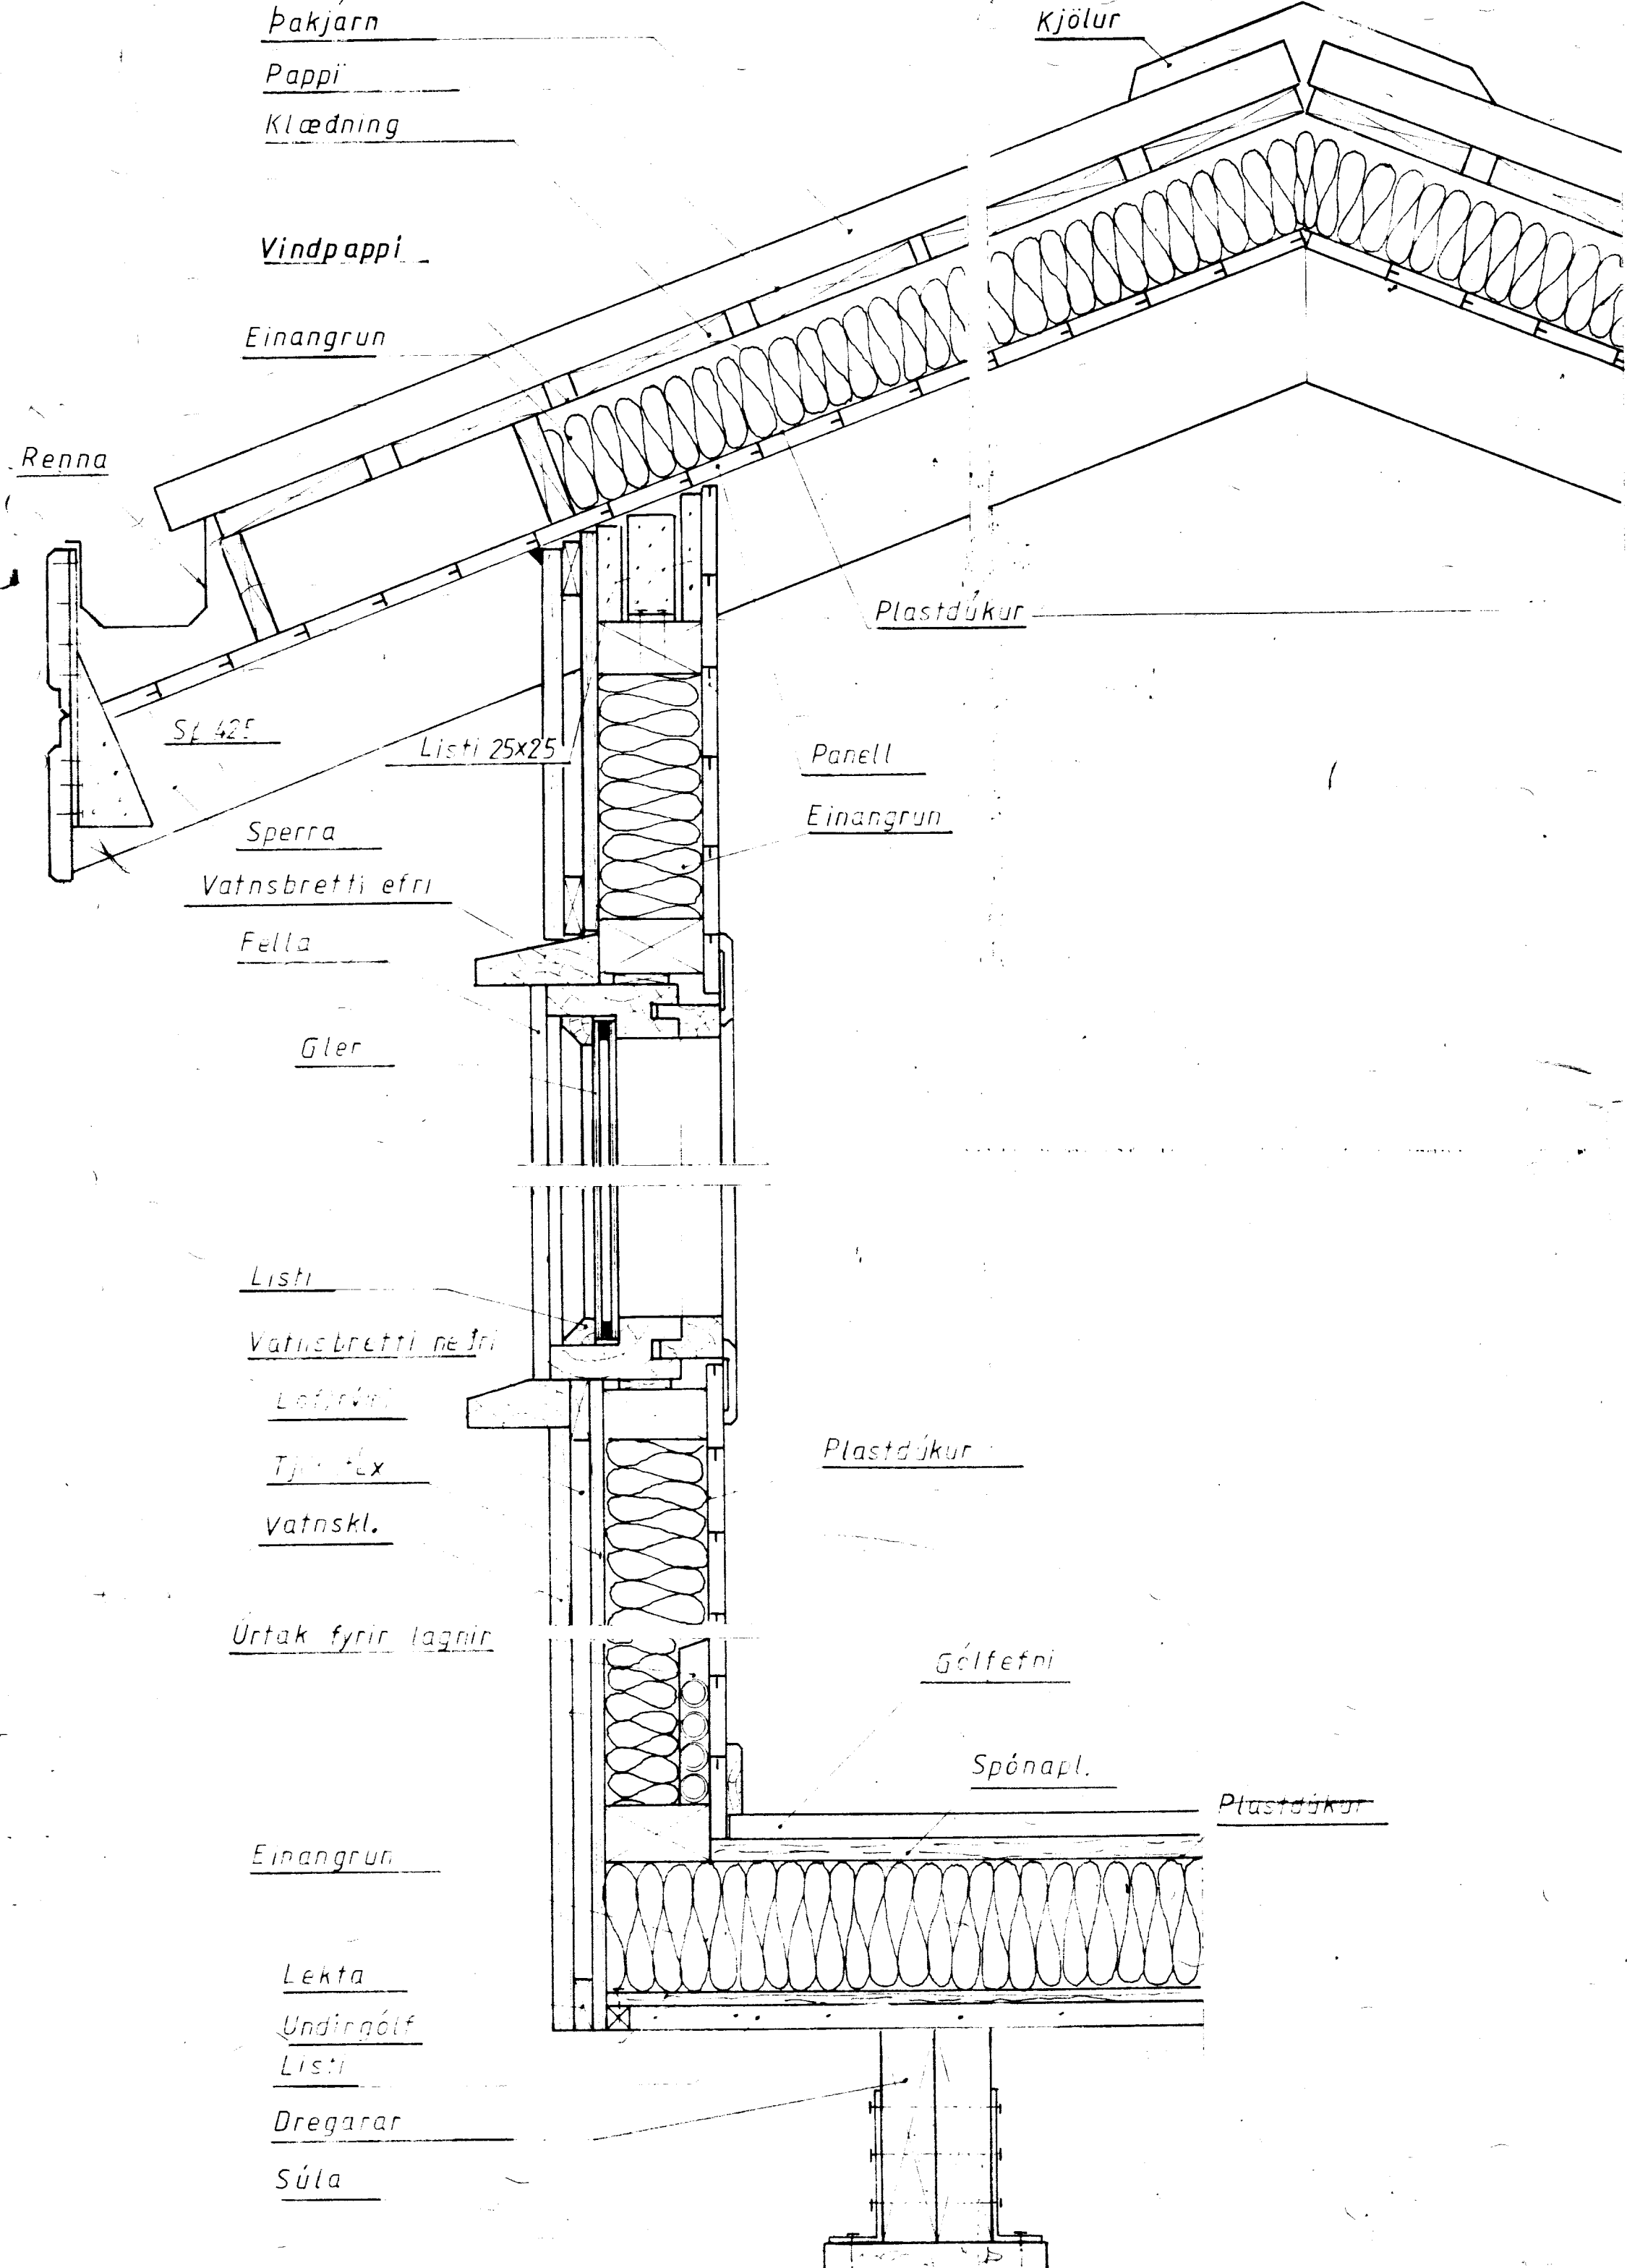

TEIKNIVANGUR
 Súðarvogi 4, 104 Reykjavík
 Nnr. 8859-1461, Sími 681317
 Pósthólf 4362, 124 Reykjavík

SNIÐTEIKNING		NR. 1-1
Dags	T. KM.	RSG.
Samræðing: Samræðing Lúðvinnu: Lúðvinnu		