




Hlid I

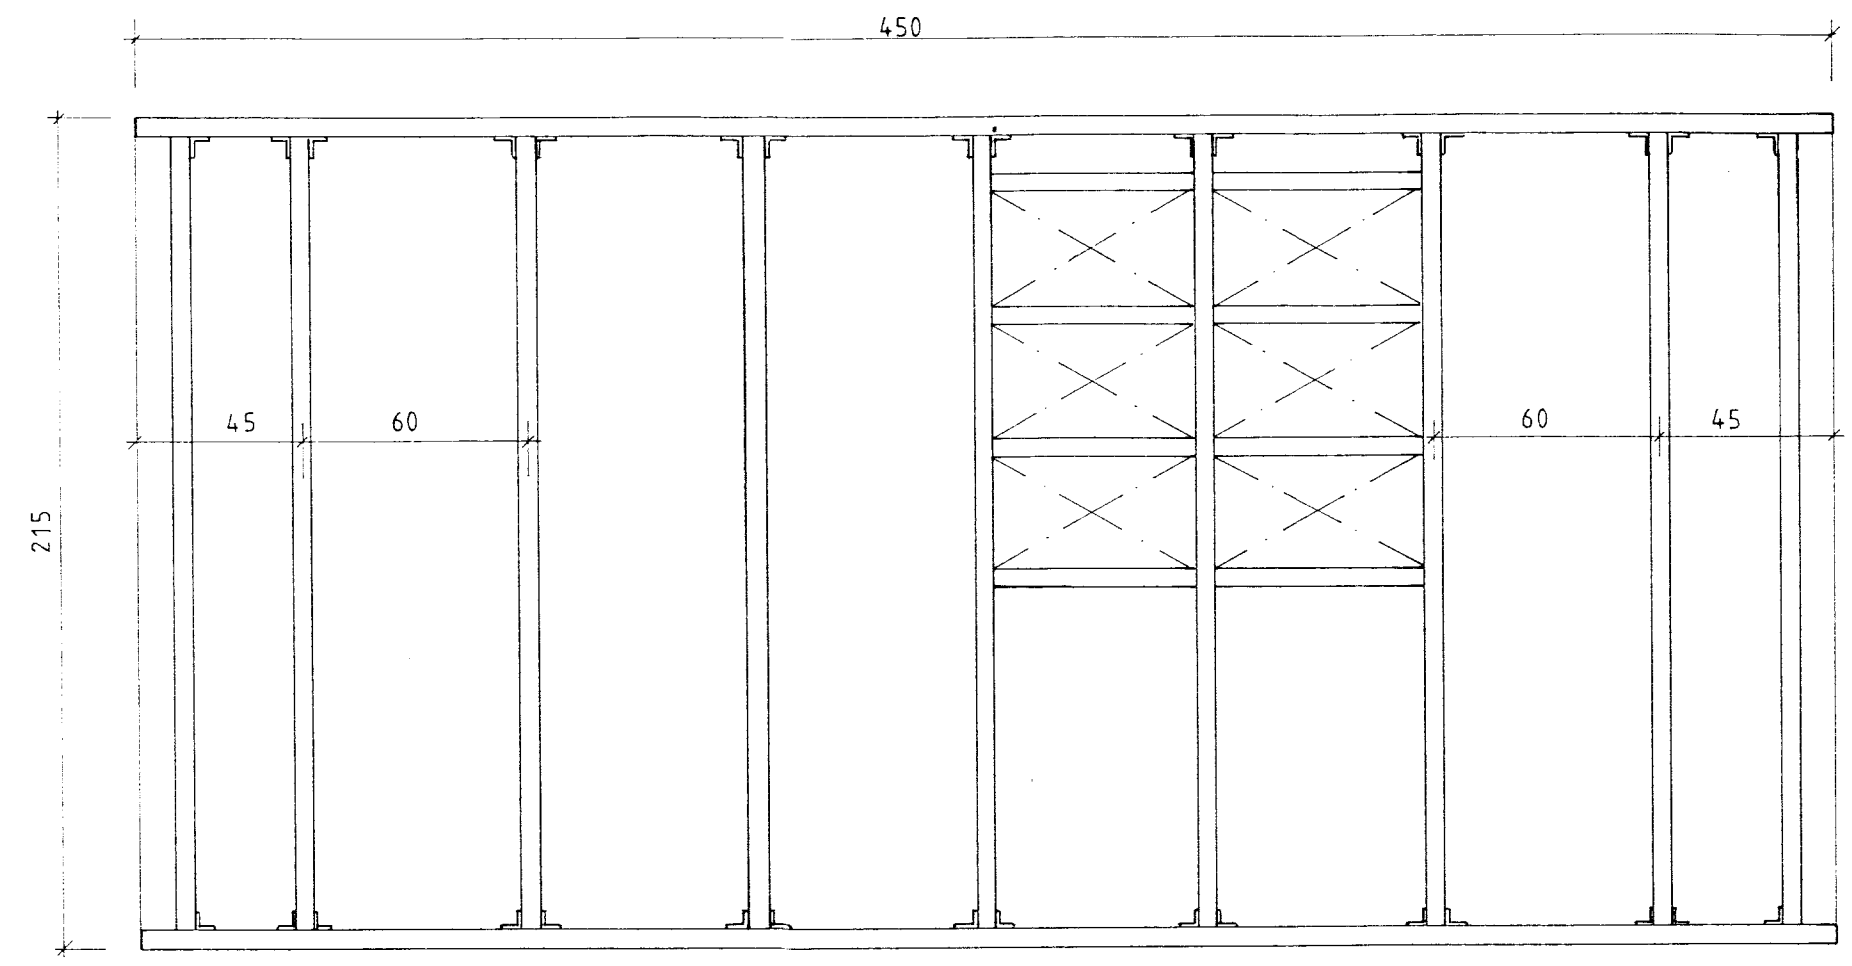


Hlid II

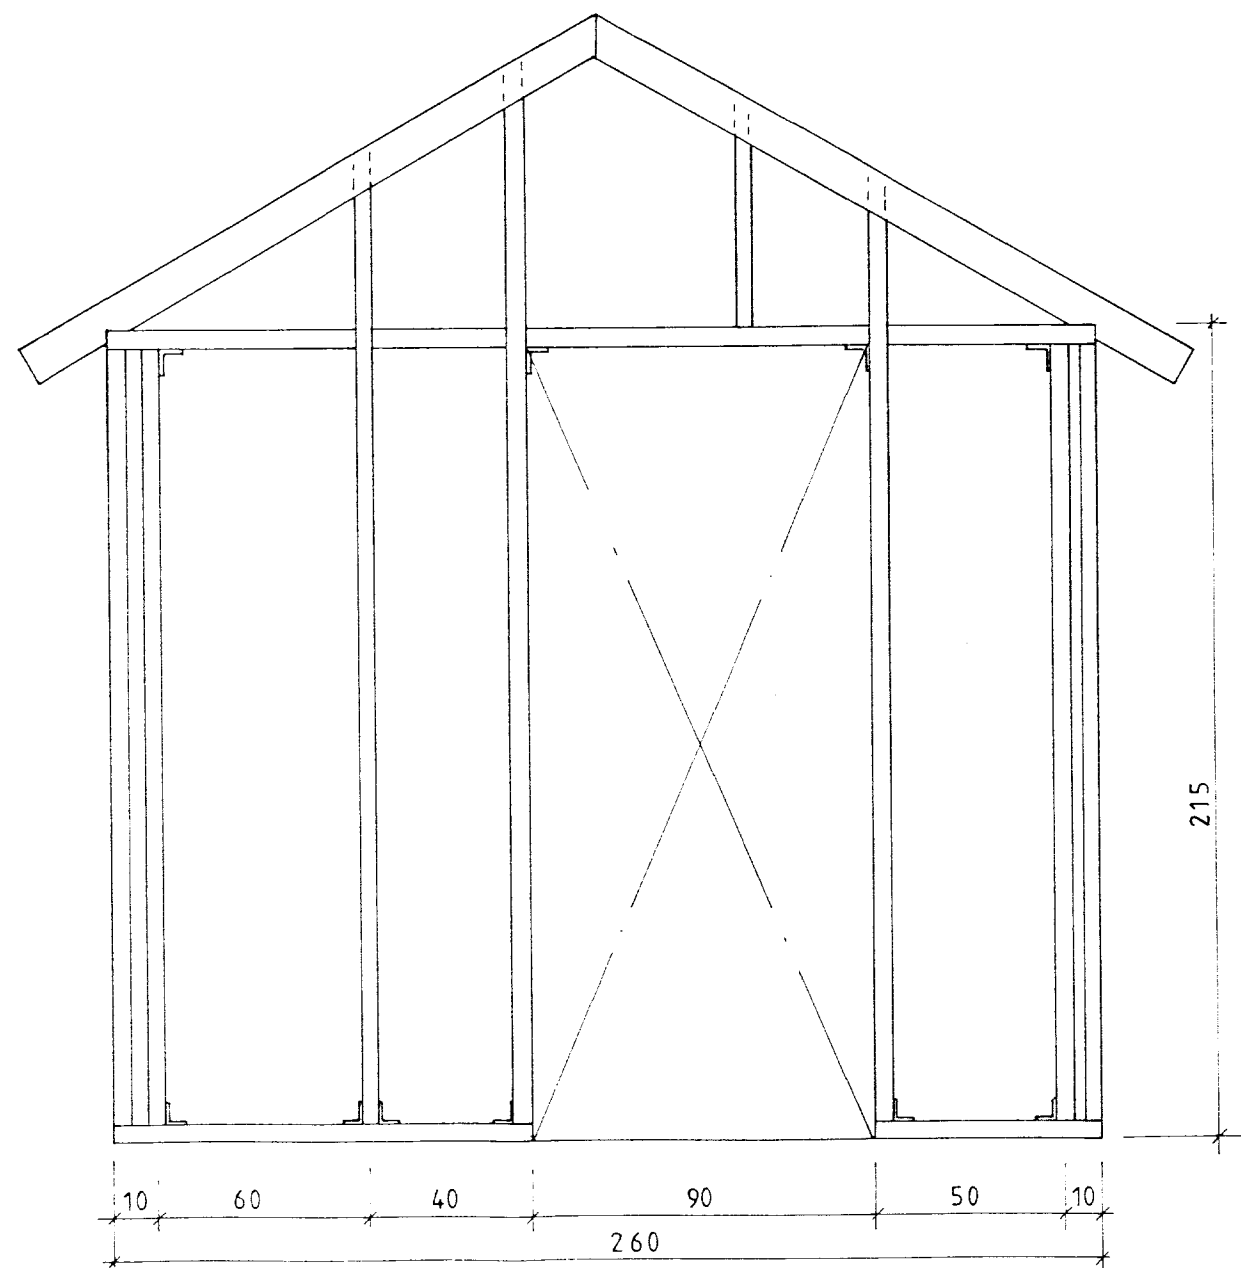

Gafli II

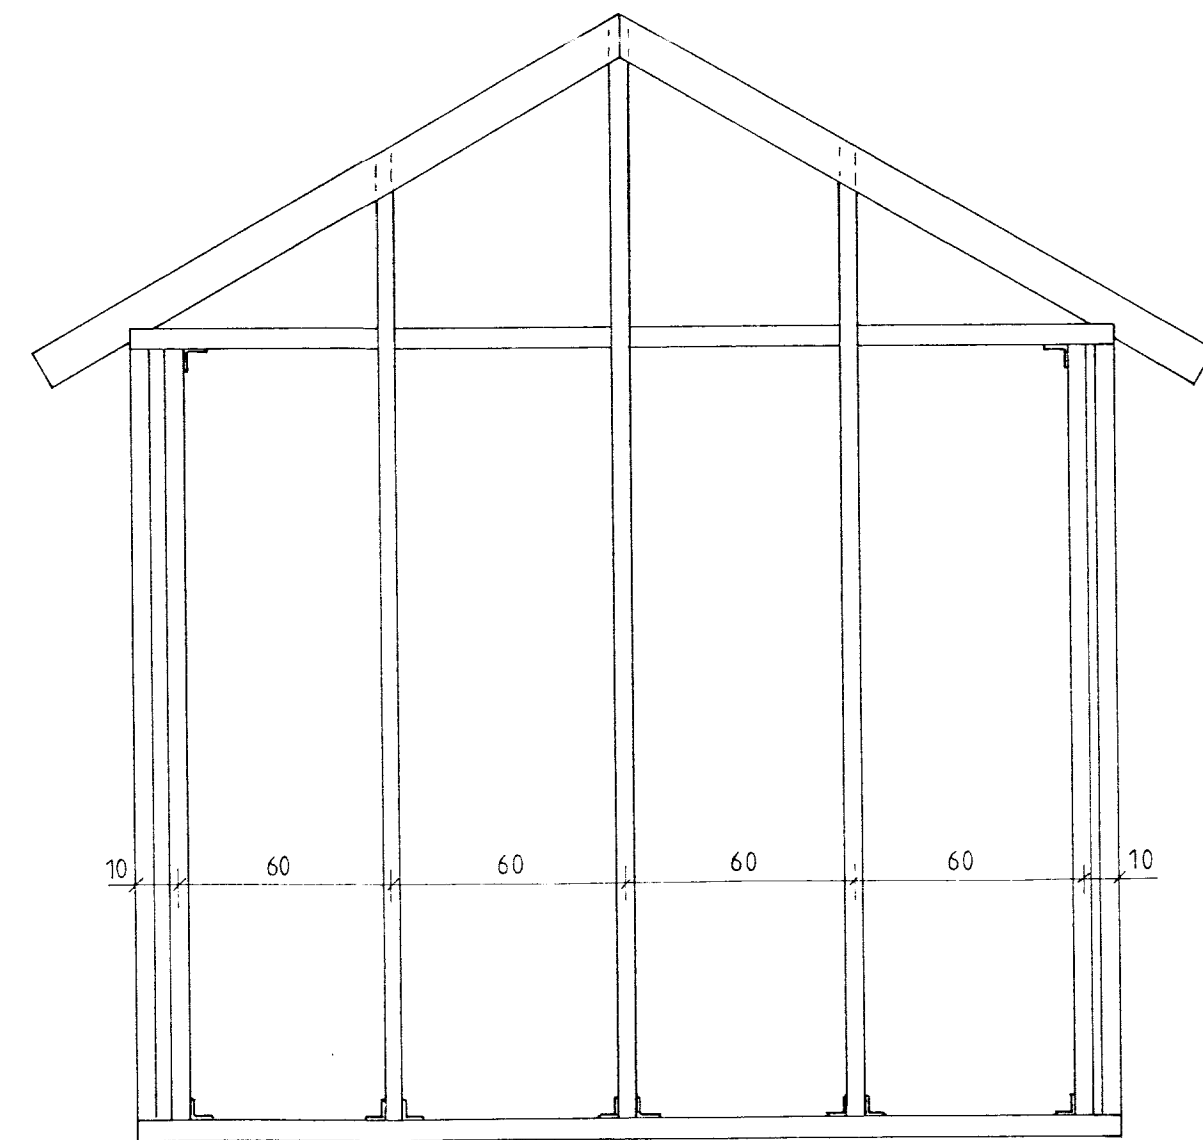

Gafli I


 BYGGINGARJÓNUSTA BÚNAÐARFÉLAGS ÍSLANDS  
 BÆNDAHÖLLINNI, 107 REYKJAVÍK, S: 91 - 630300  
 Vinnuskúr, 12 m<sup>2</sup>  
 Vegggrindur.

*Sig. Sigurdson*

TEIKNING NR.  
 BLAD NR. 4 af 4  
 MÆLIKVARÐI 1:20  
 DAGSETNING 06/02/1995  
 HANNAD S.S. TEIKNAD