

SUMARHÚS

Sigurbergs Árnasonar 251130-4699

Í LANDI

GRUNDARLAND 18


HRUNKOTS Í

108 REYKJAVÍK


GRÍMSNESI

Samb. 18/6'90


Hilmar Þorvarsson

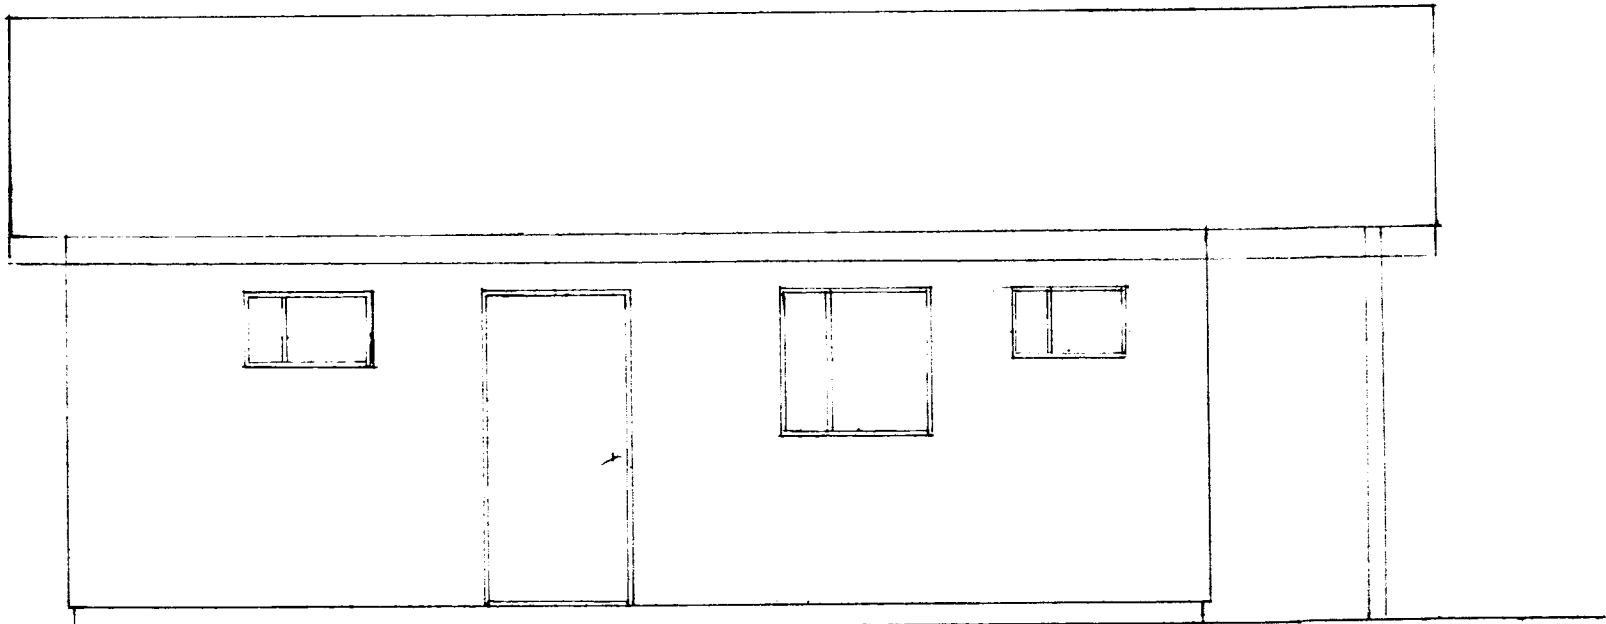



Vestur

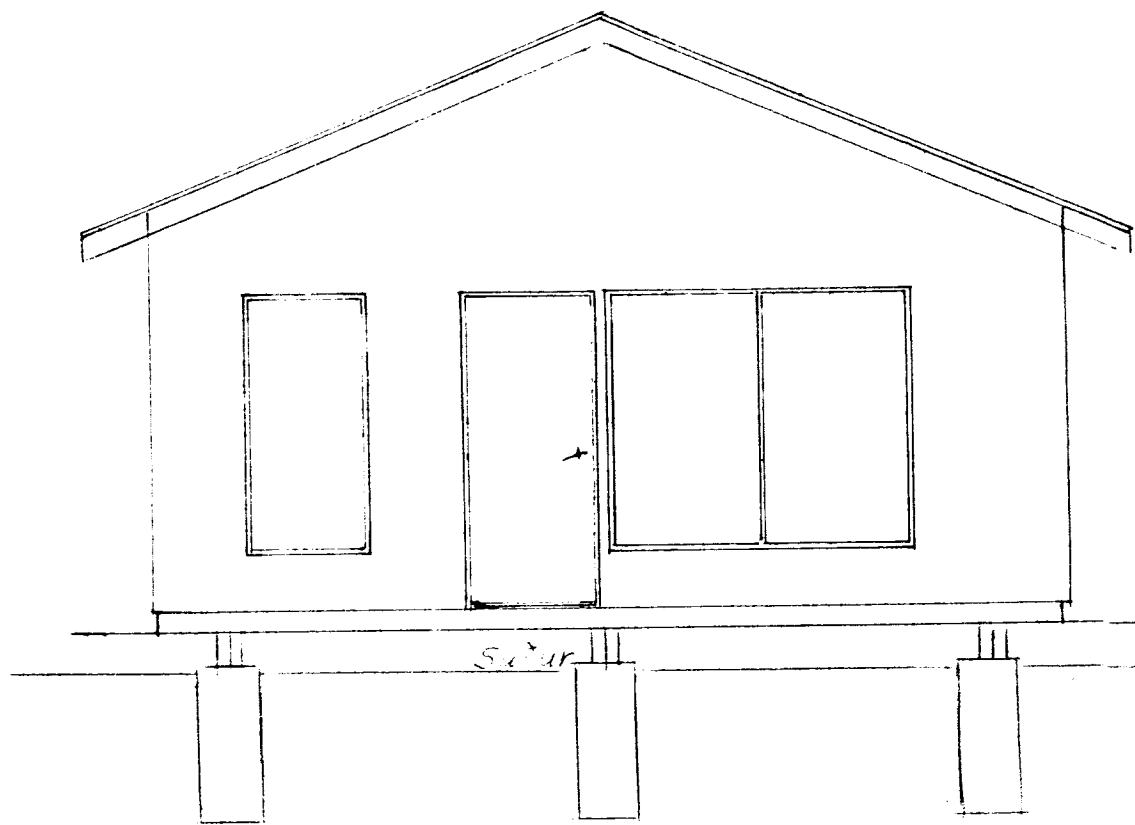


Súður

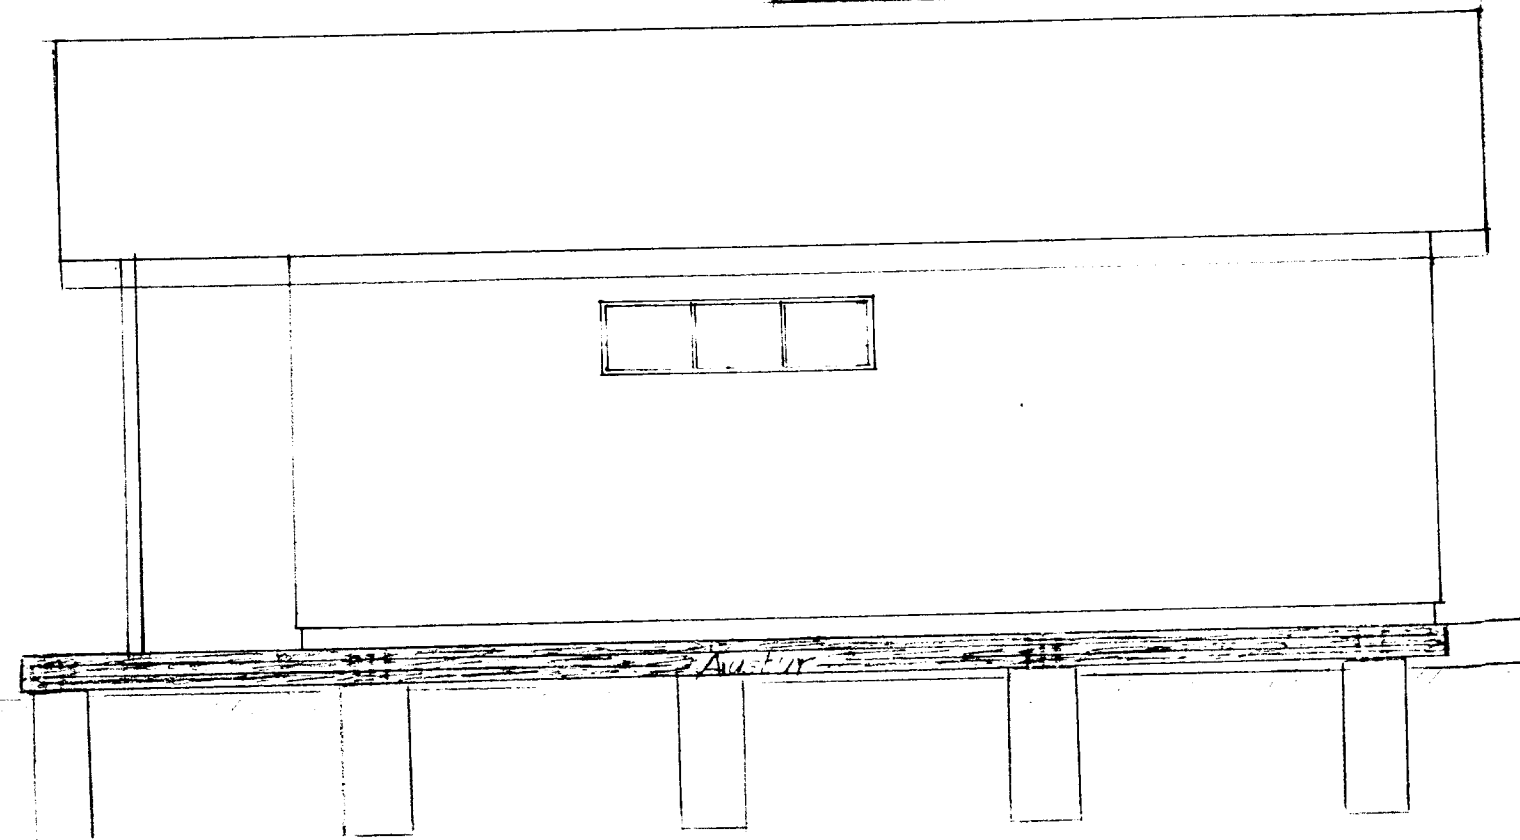


Austur

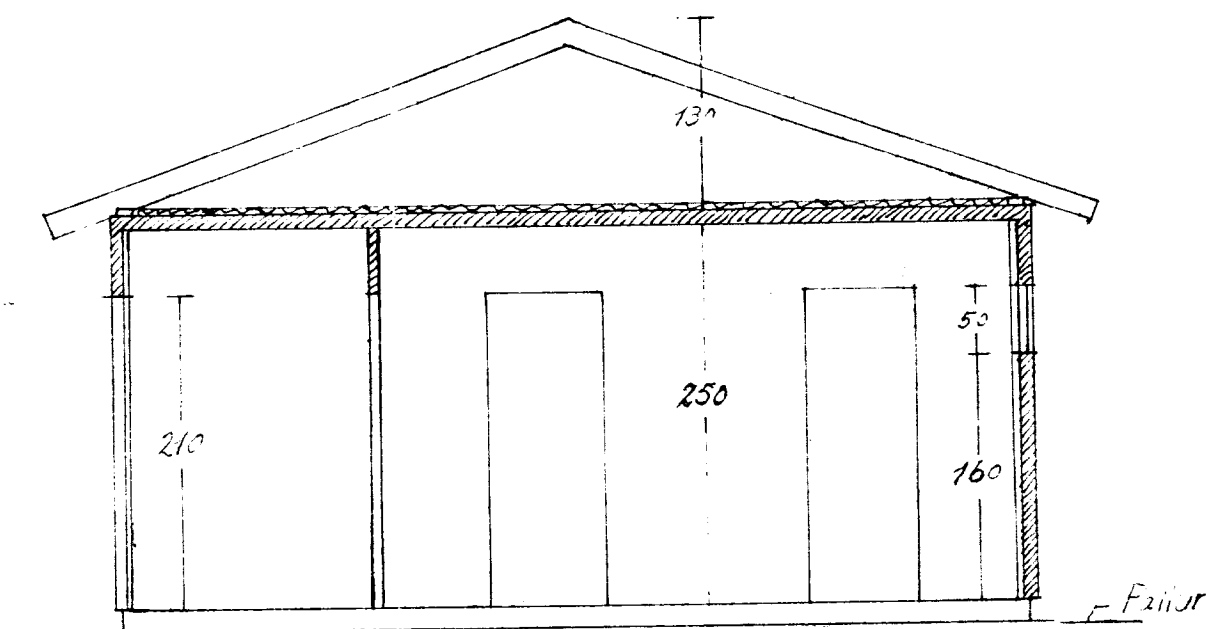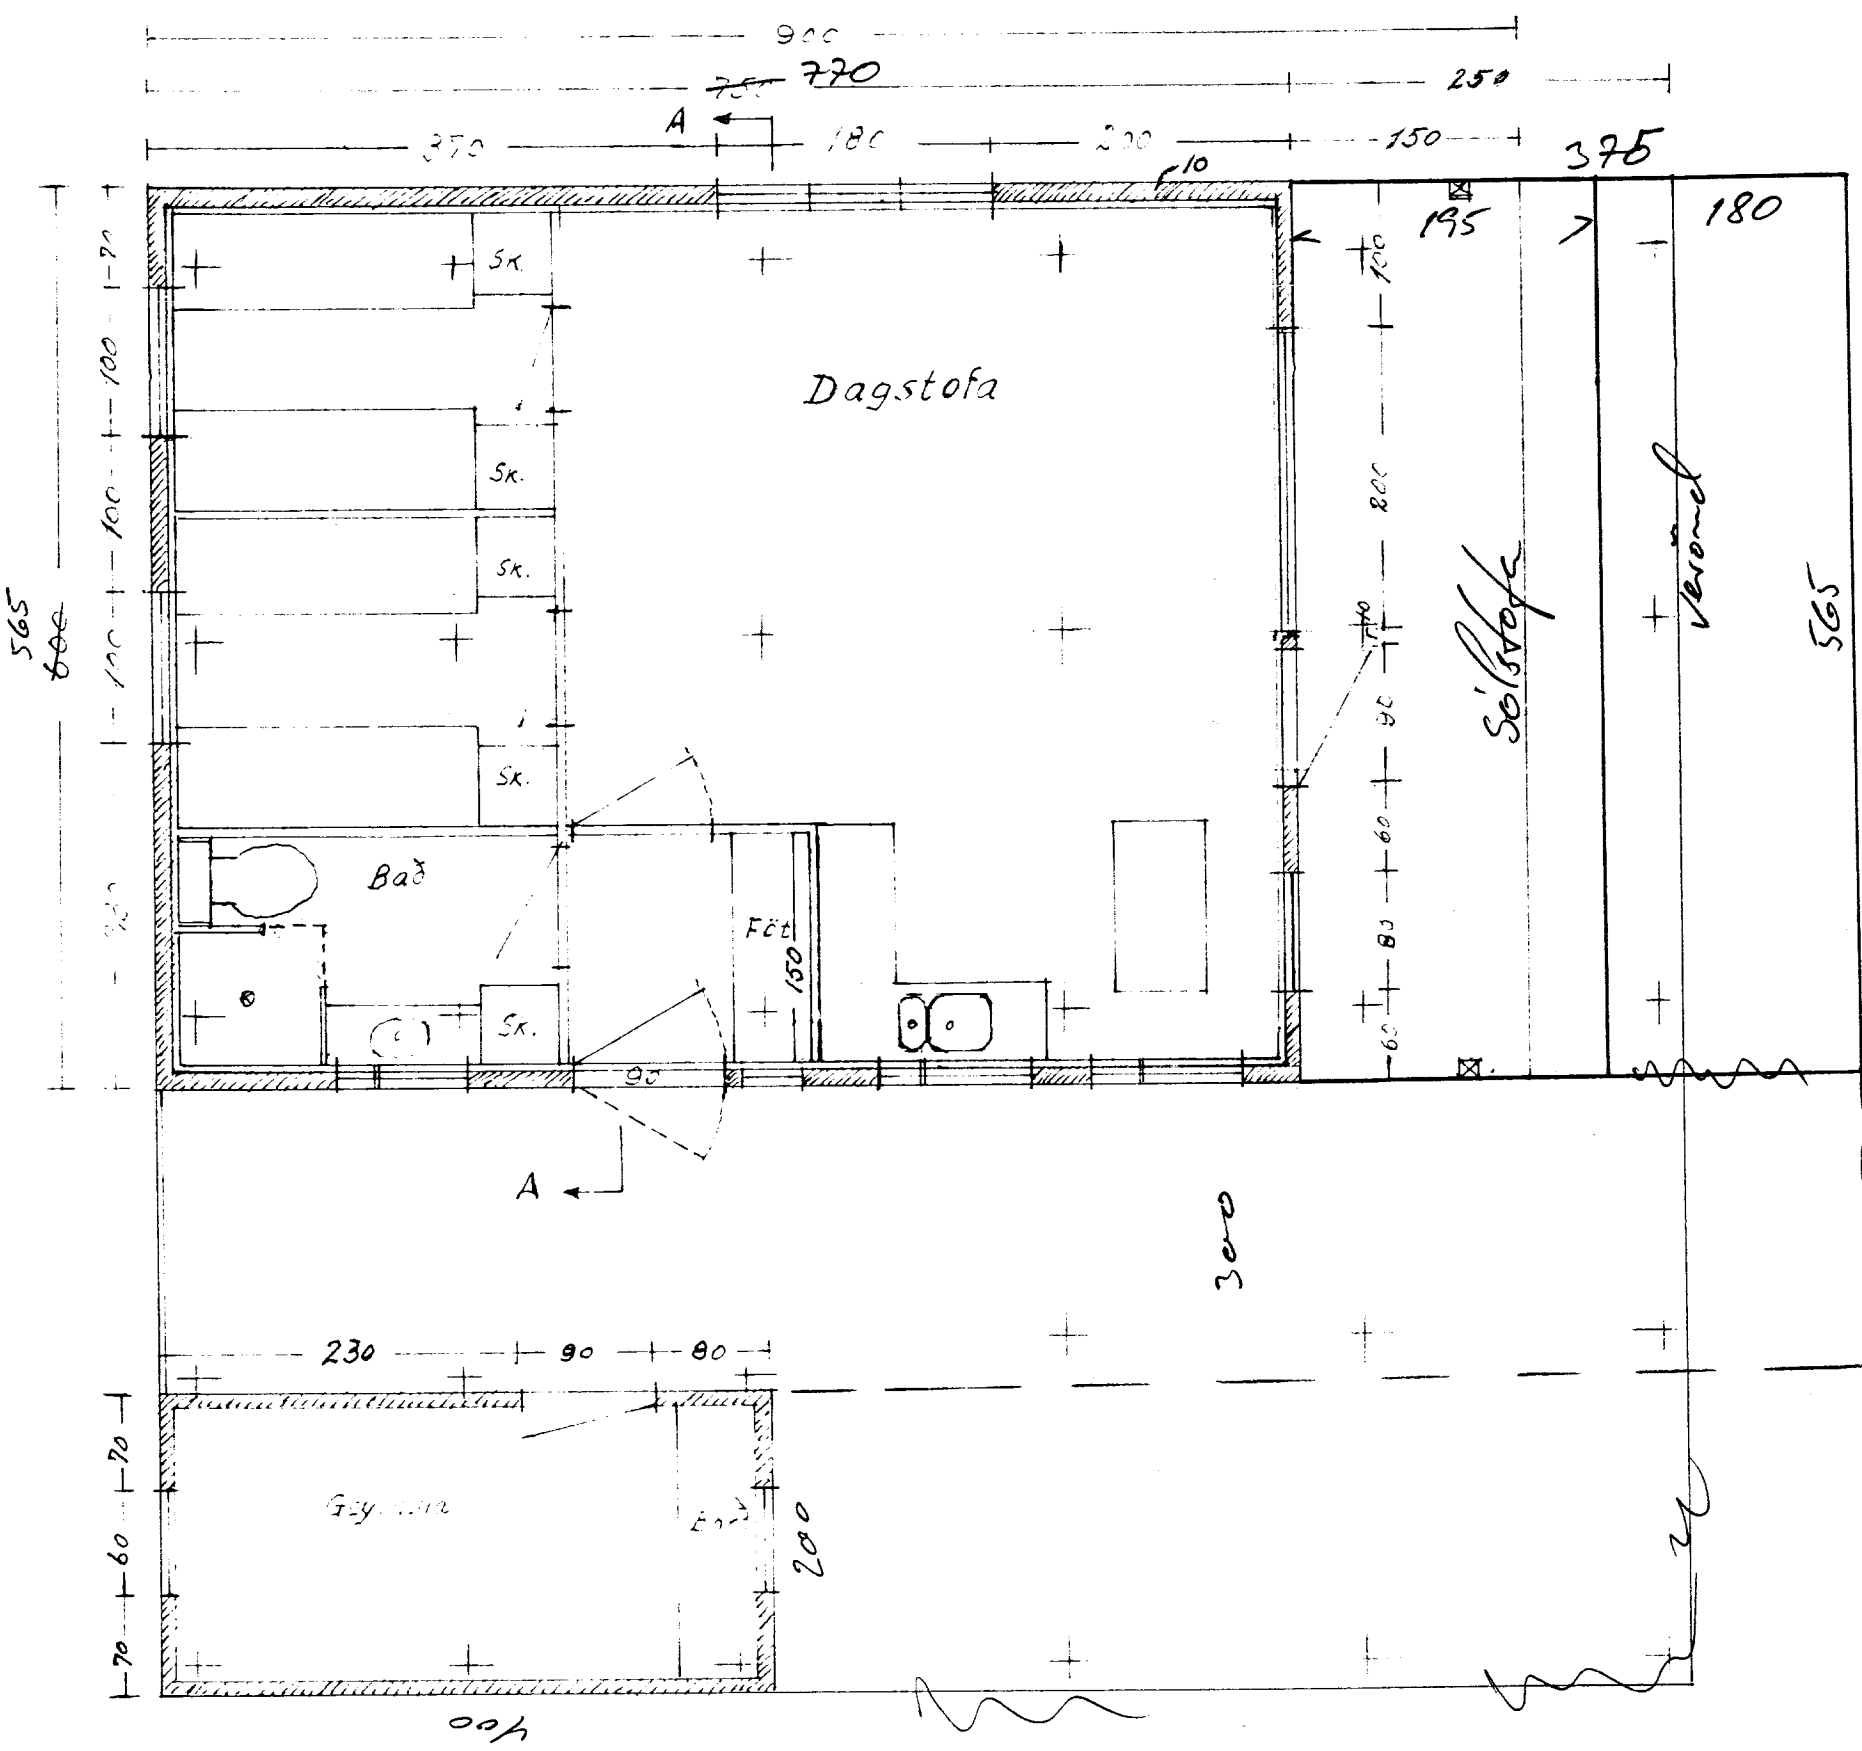

Sneiðing A-A

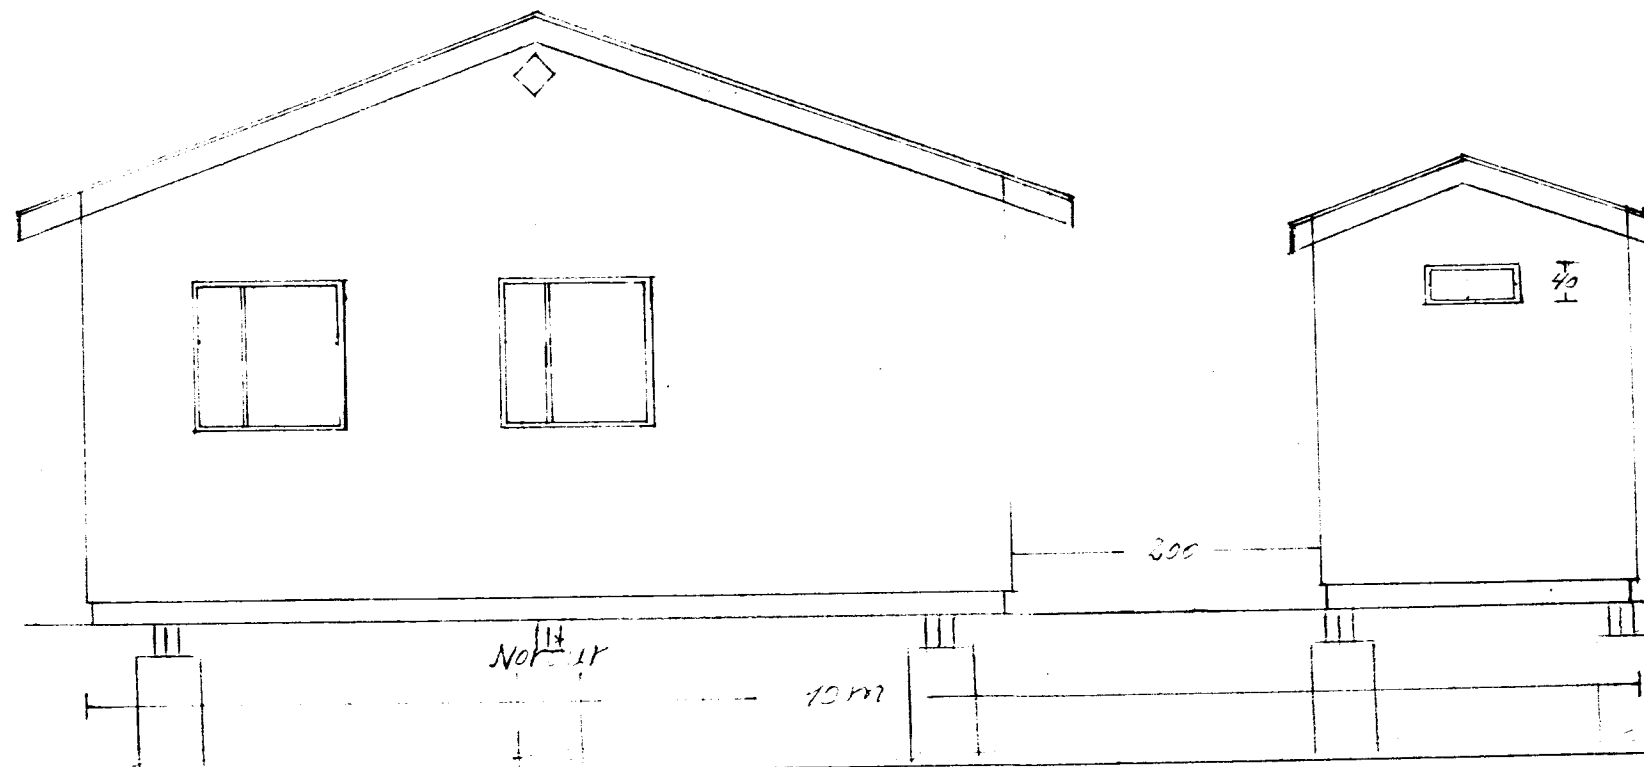

Norður

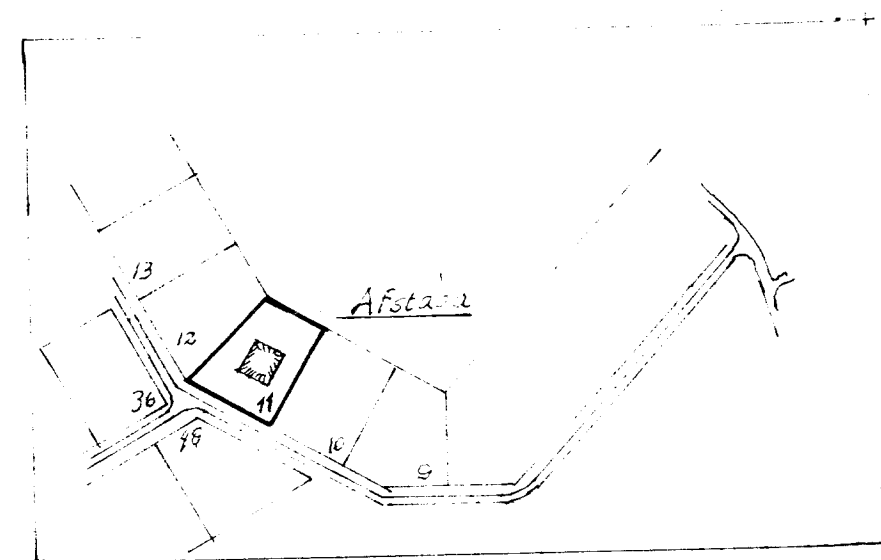

Afstæla

Sumarhús Sigurbergs Árnasonar	
Dagur: júní 88	
Teiknad D.E.	Grainmynd og útlit.
Málkv. 1:50	Jana Árnason