




ÚTLIT SUÐVESTUR, MKV. 1:50

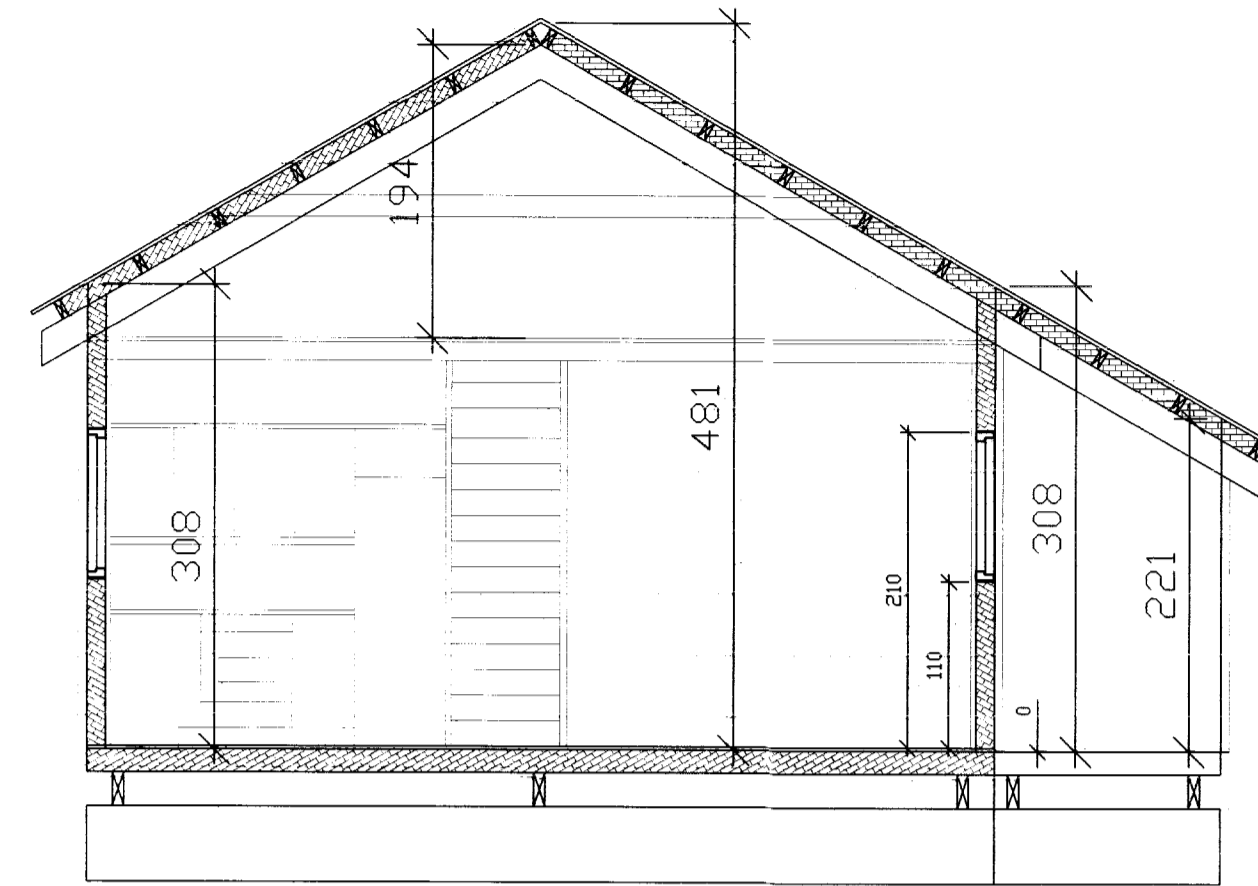


SNID A MKV. 1:50

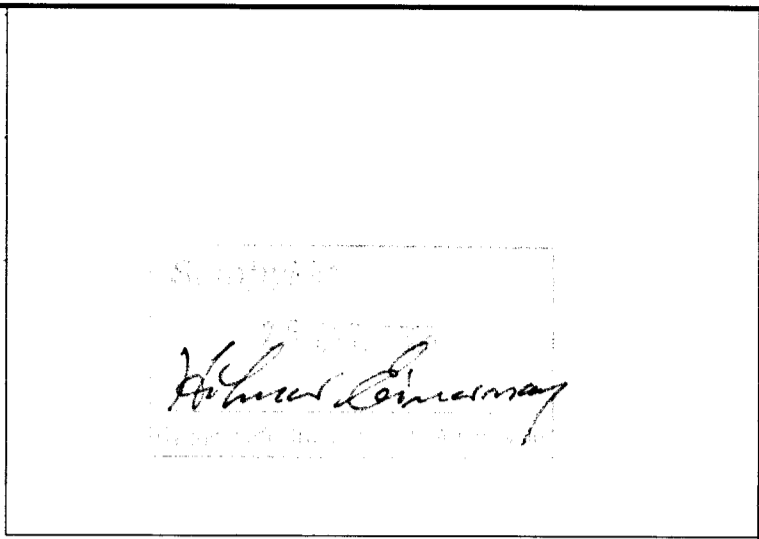

ÚTLIT NORÐVESTUR, MKV. 1:50

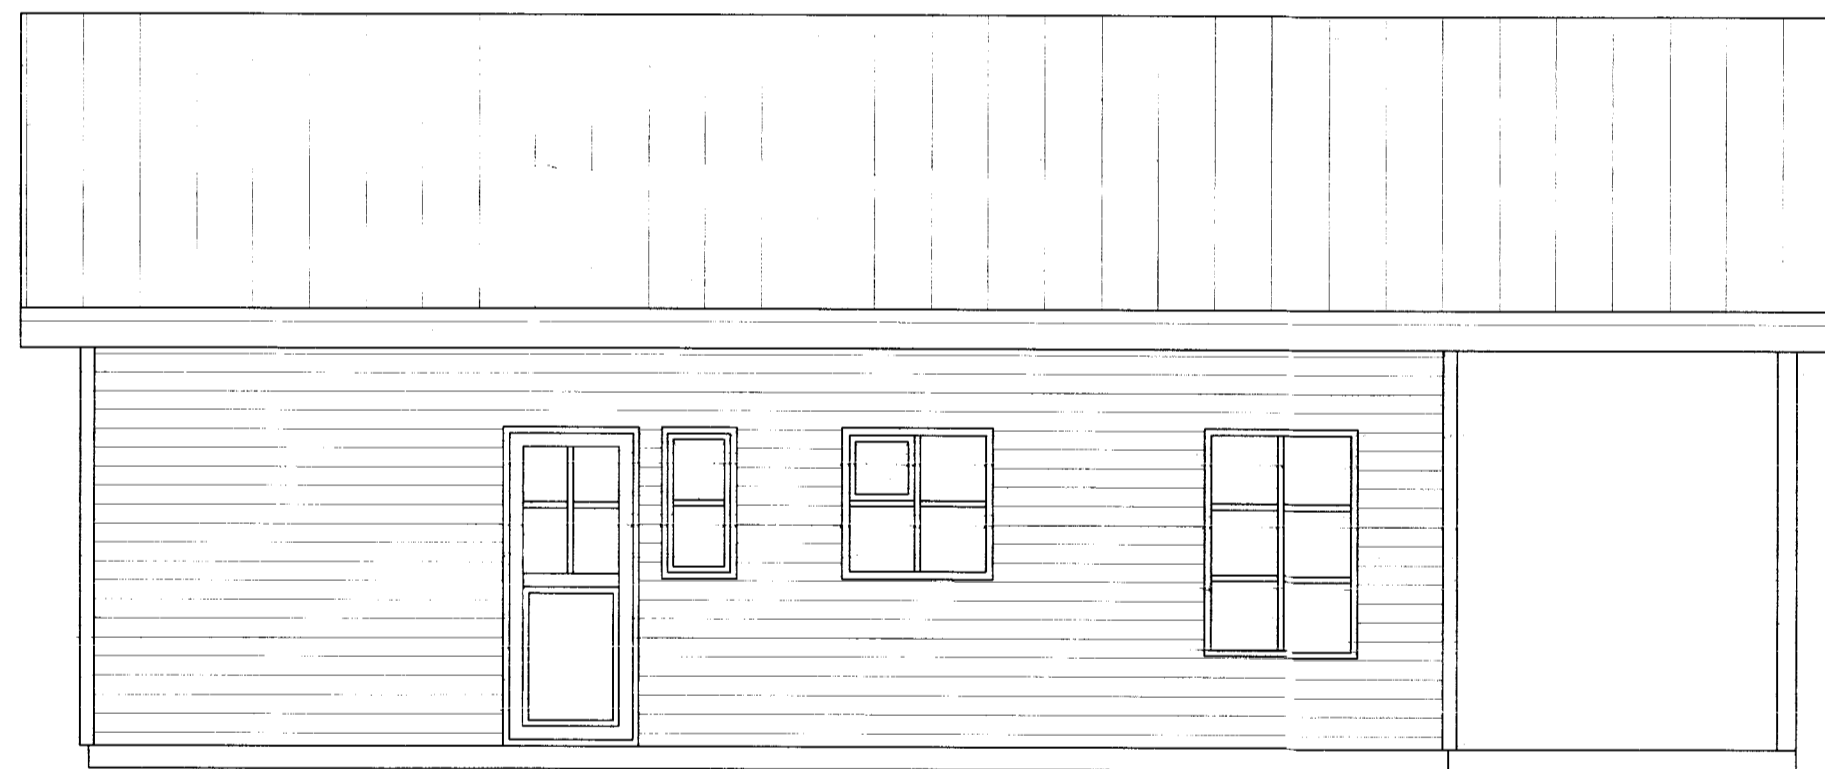

ÚTLIT NORÐAUSTUR, MKV. 1:50

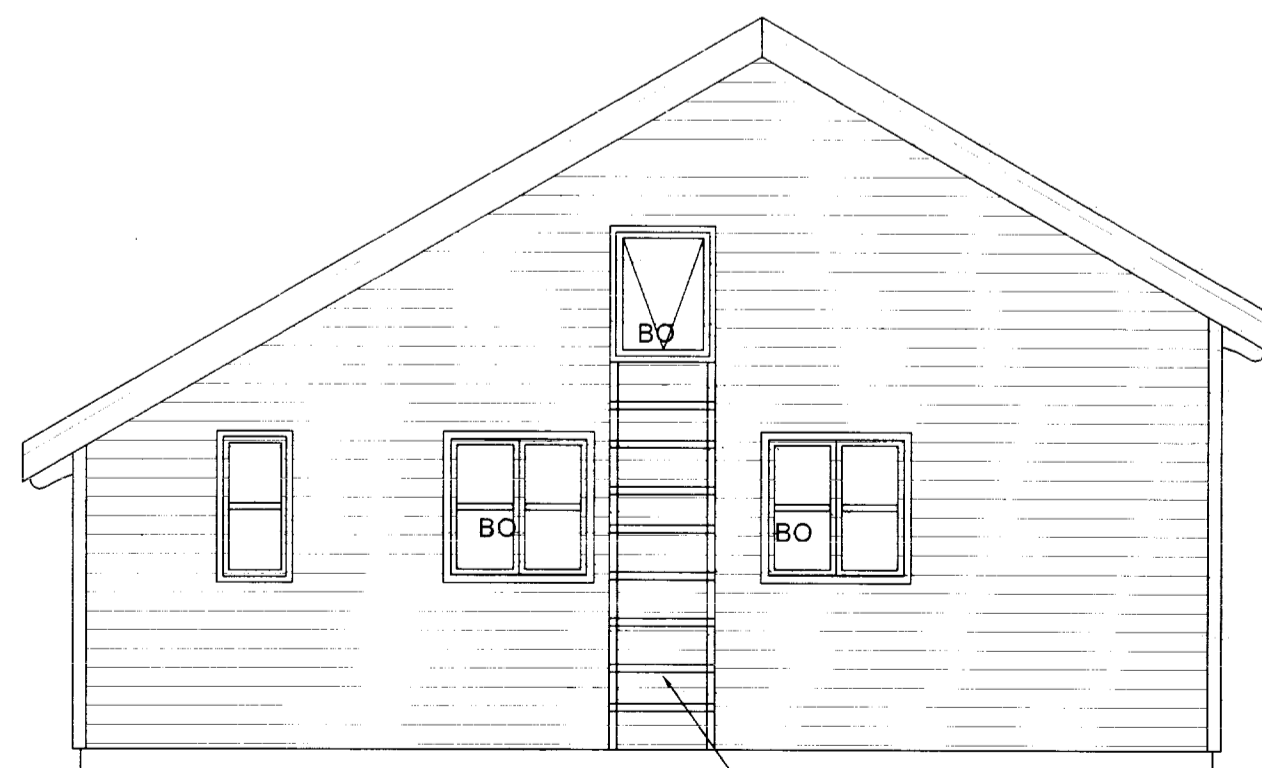

ÚTLIT SUÐAUSTUR, MKV. 1:50

STODVERK - BYGGINGAVERKTAKAR ehf

Sími 483 5009 Fax: 483 5007
Símar: 660 8730, 660 8731 og 660 8732

SKIPASUND 21, HRAUNSLANDI GRÍMSNESI

FRÍSTUNDAHÚS

ÚTLIT OG SNID

DAGS: 11. SEPTEMBER 2005

HANNAÐ: SB

TEIKNAD: SB

SVANUR BJARNASON
VERKFRÆÐINGUR F.V.F.Í.

Sími/fax: 483 5108
GSM: 896 3910

kt. 040365-5679
Netfang: svanurb@simnet.is

BLAÐ NR: A 102
VERK NR: 05-013
KVARDI: 1:50

Signature