




4th. Sérleikn 1:10 er náðandi
Blad 201 skal hafa til
hlidsýningar við smíði.

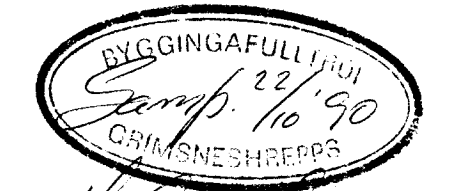


Silmas Arnarsson

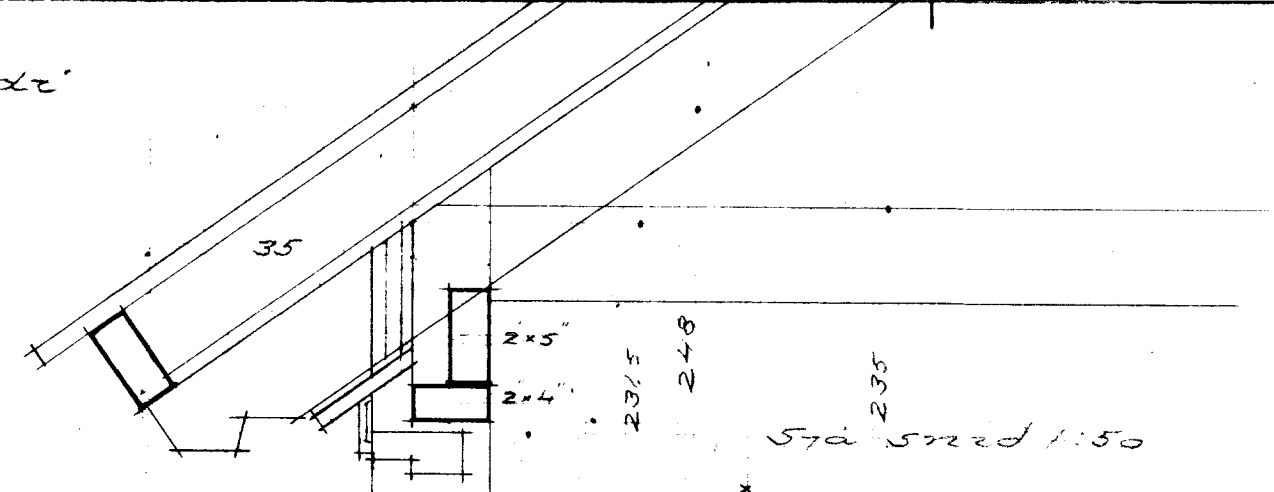


Sérleikn 1:10
Dakhall 35°

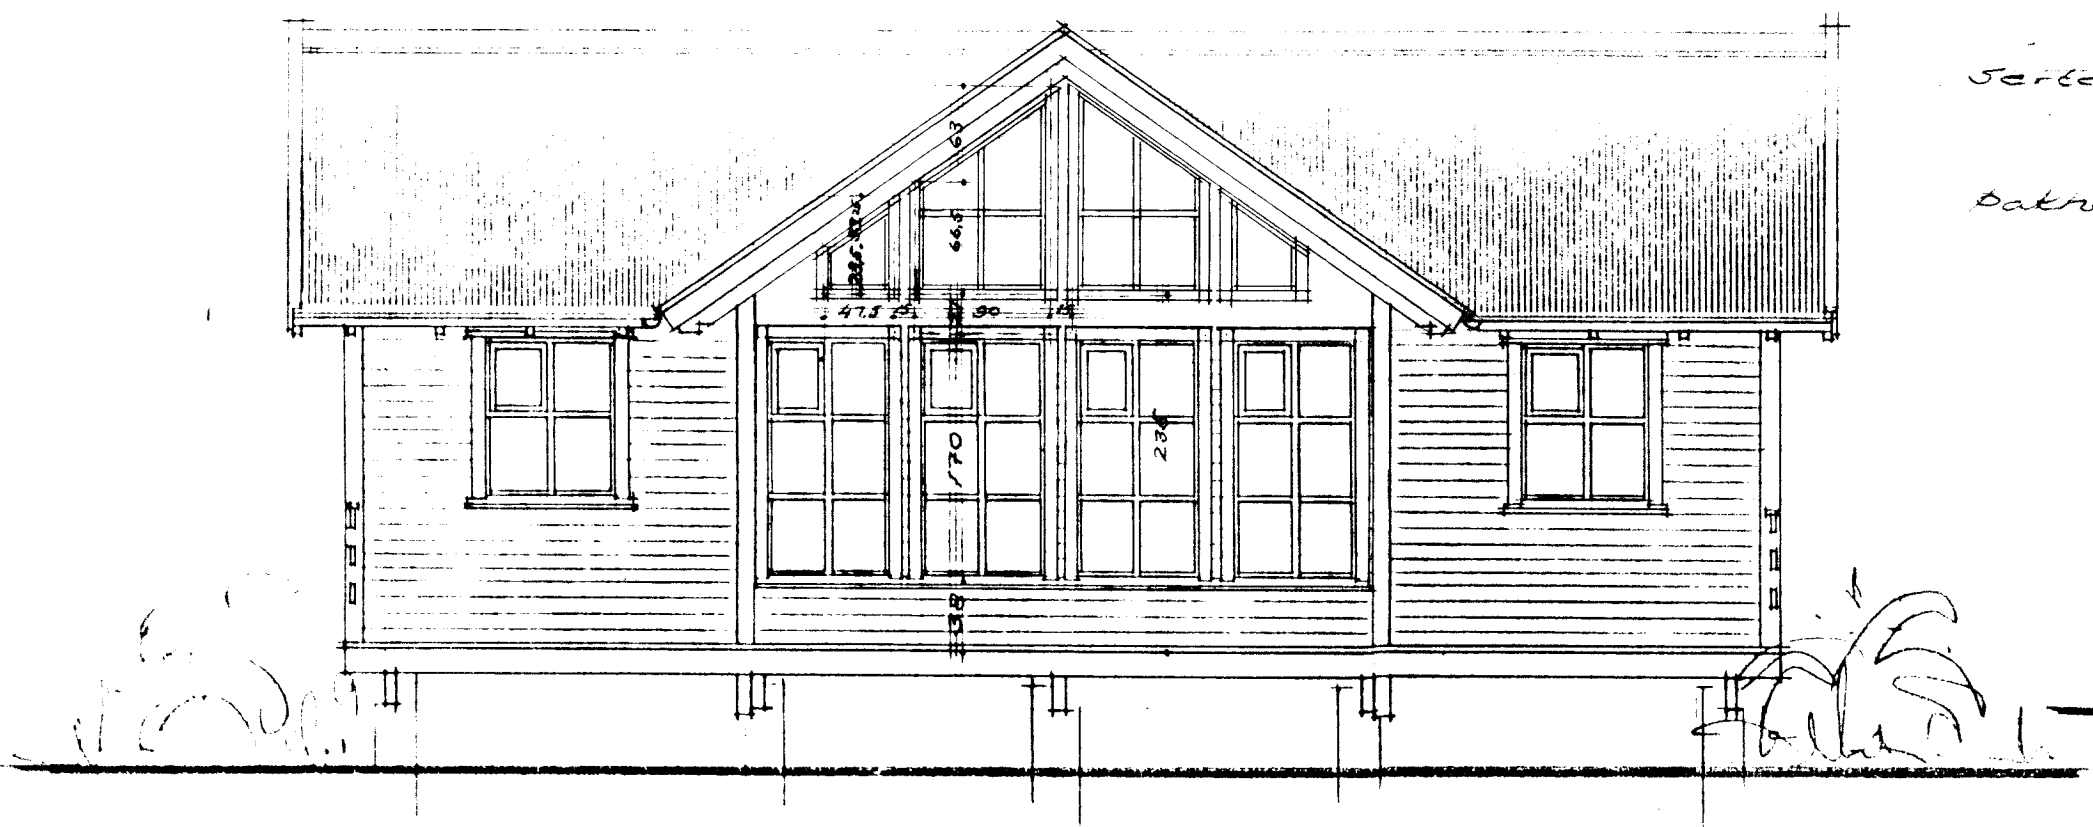


SUBUR

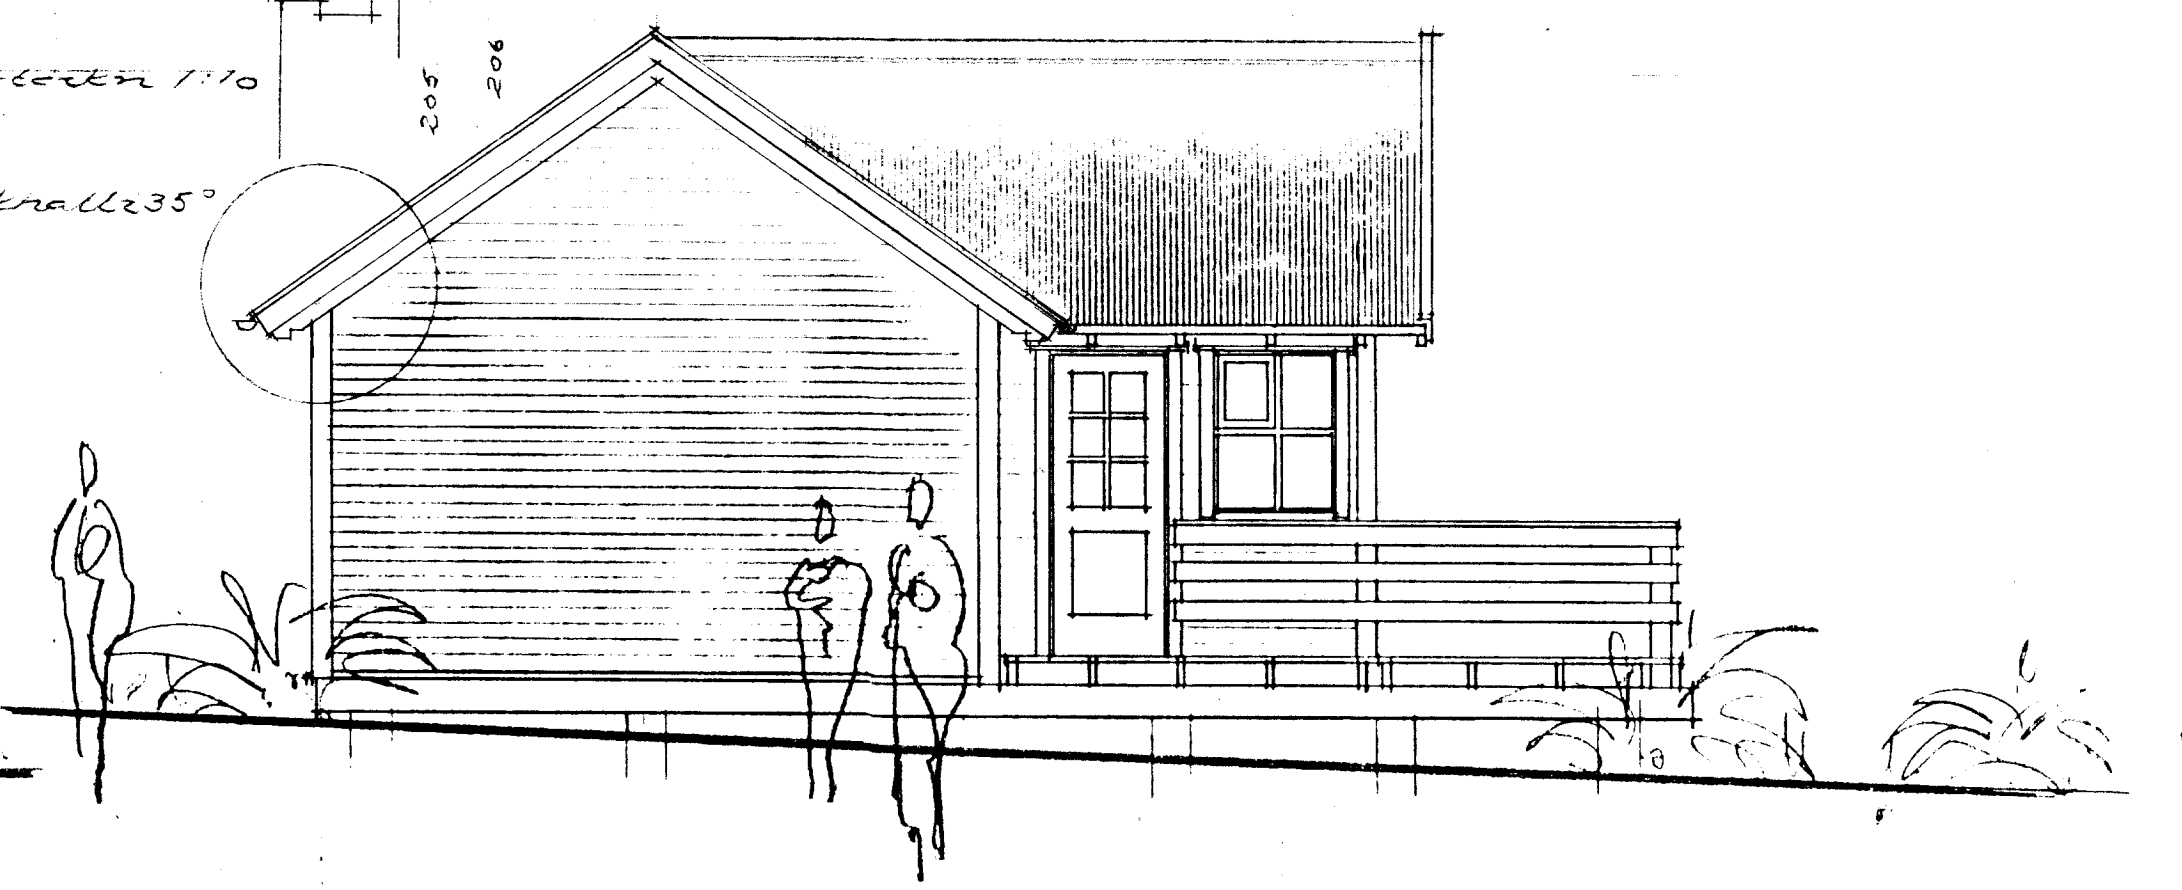

VESTUR

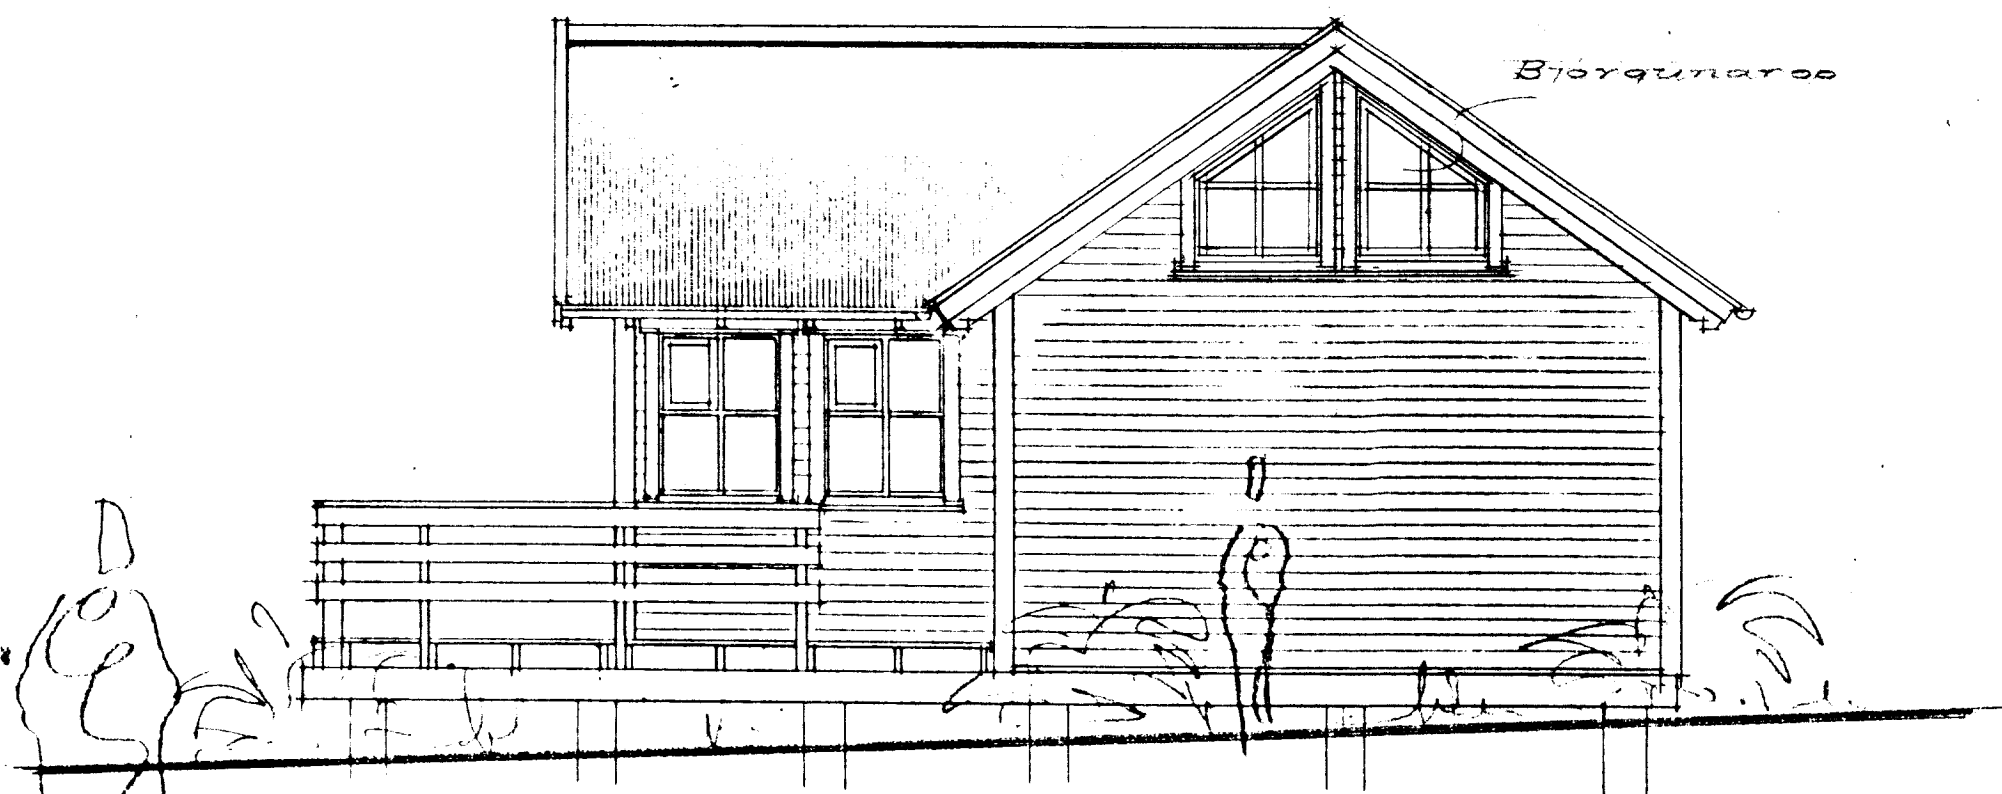

AUSTUR

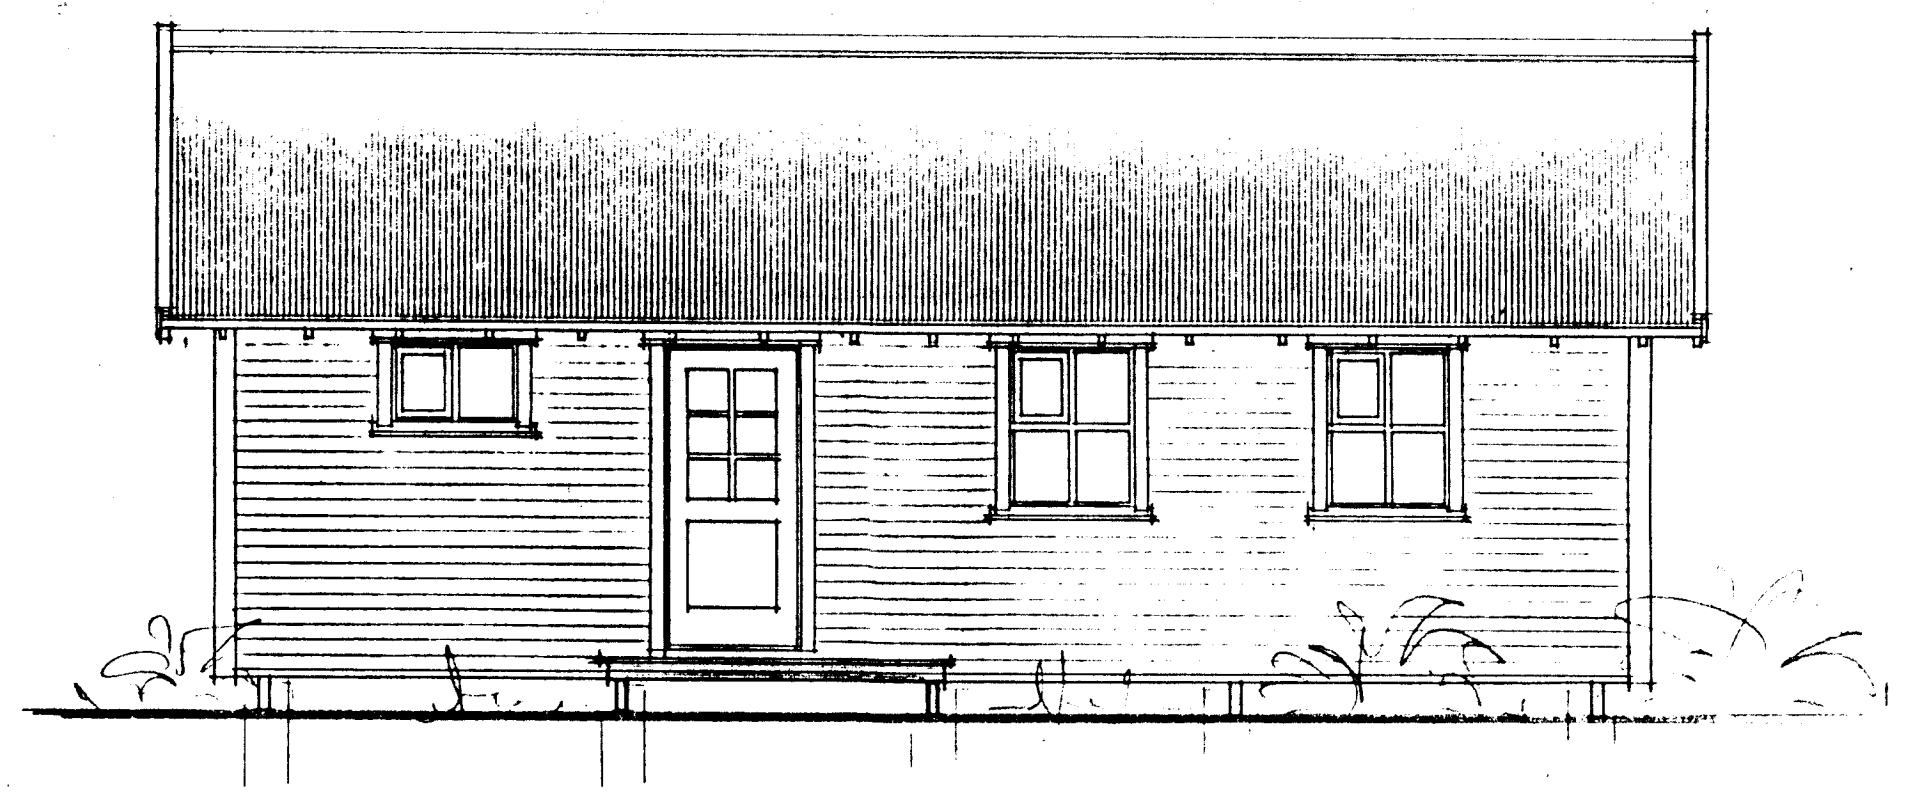

NORÐUR

VERKEFNI	Löt nr. 26 í landi Hraunkols Grimsnesi, Hrauneyri	VERK NR.	TEIKN. K.	TEIKN. NR.
		DAGS	Sept 30	102
	Sumarhús ritlit 1:50	BR.		