




útlit 1:50

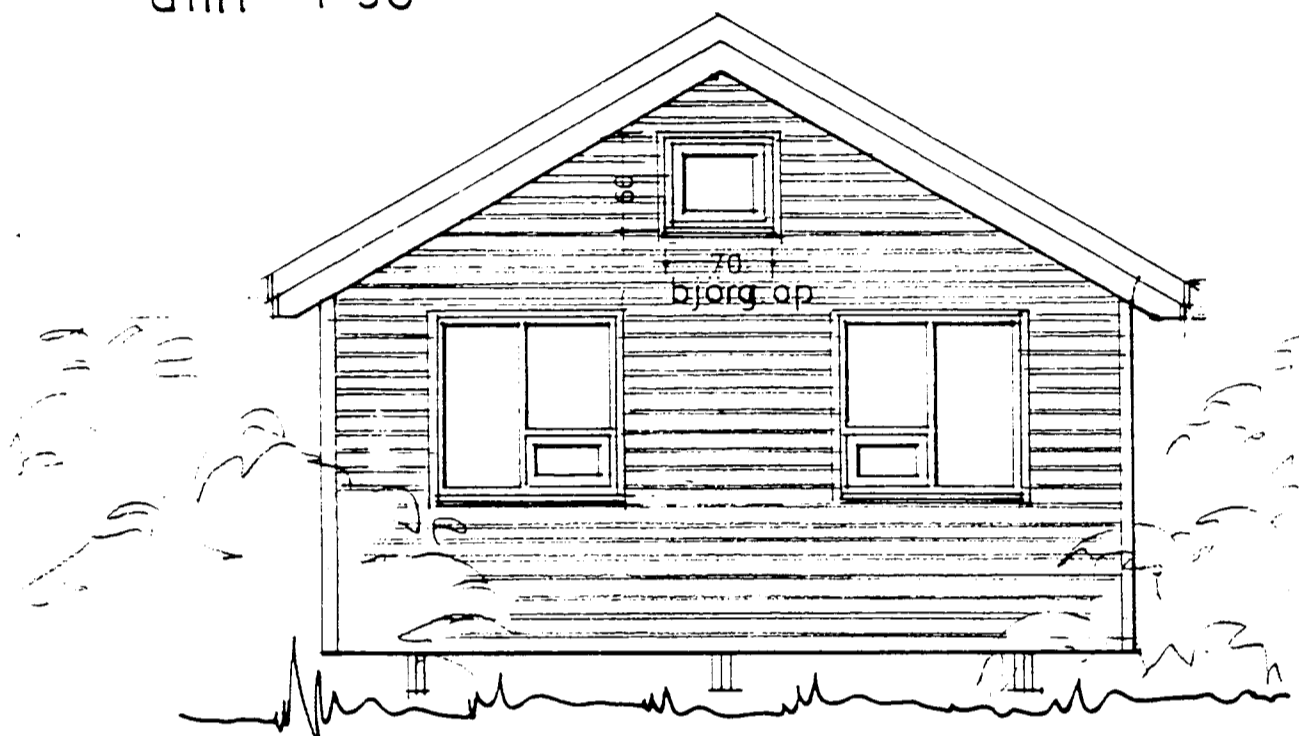

útlit 1:50

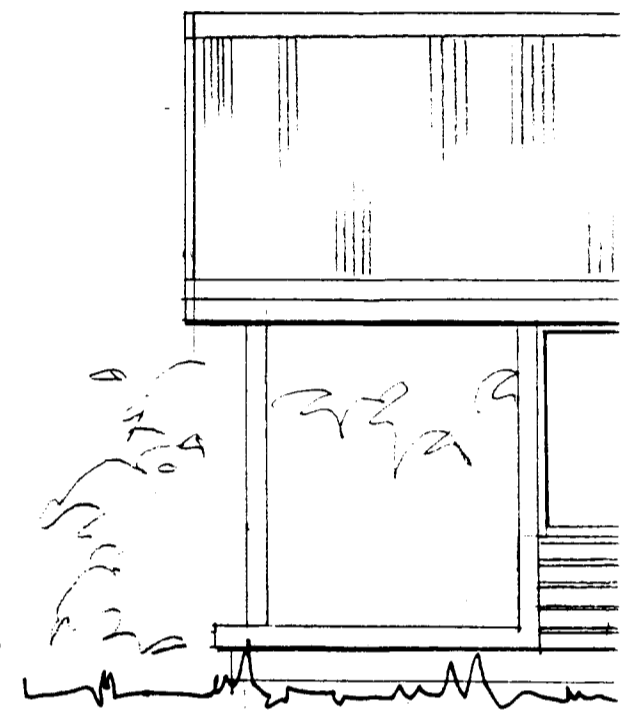

útlit 1:50

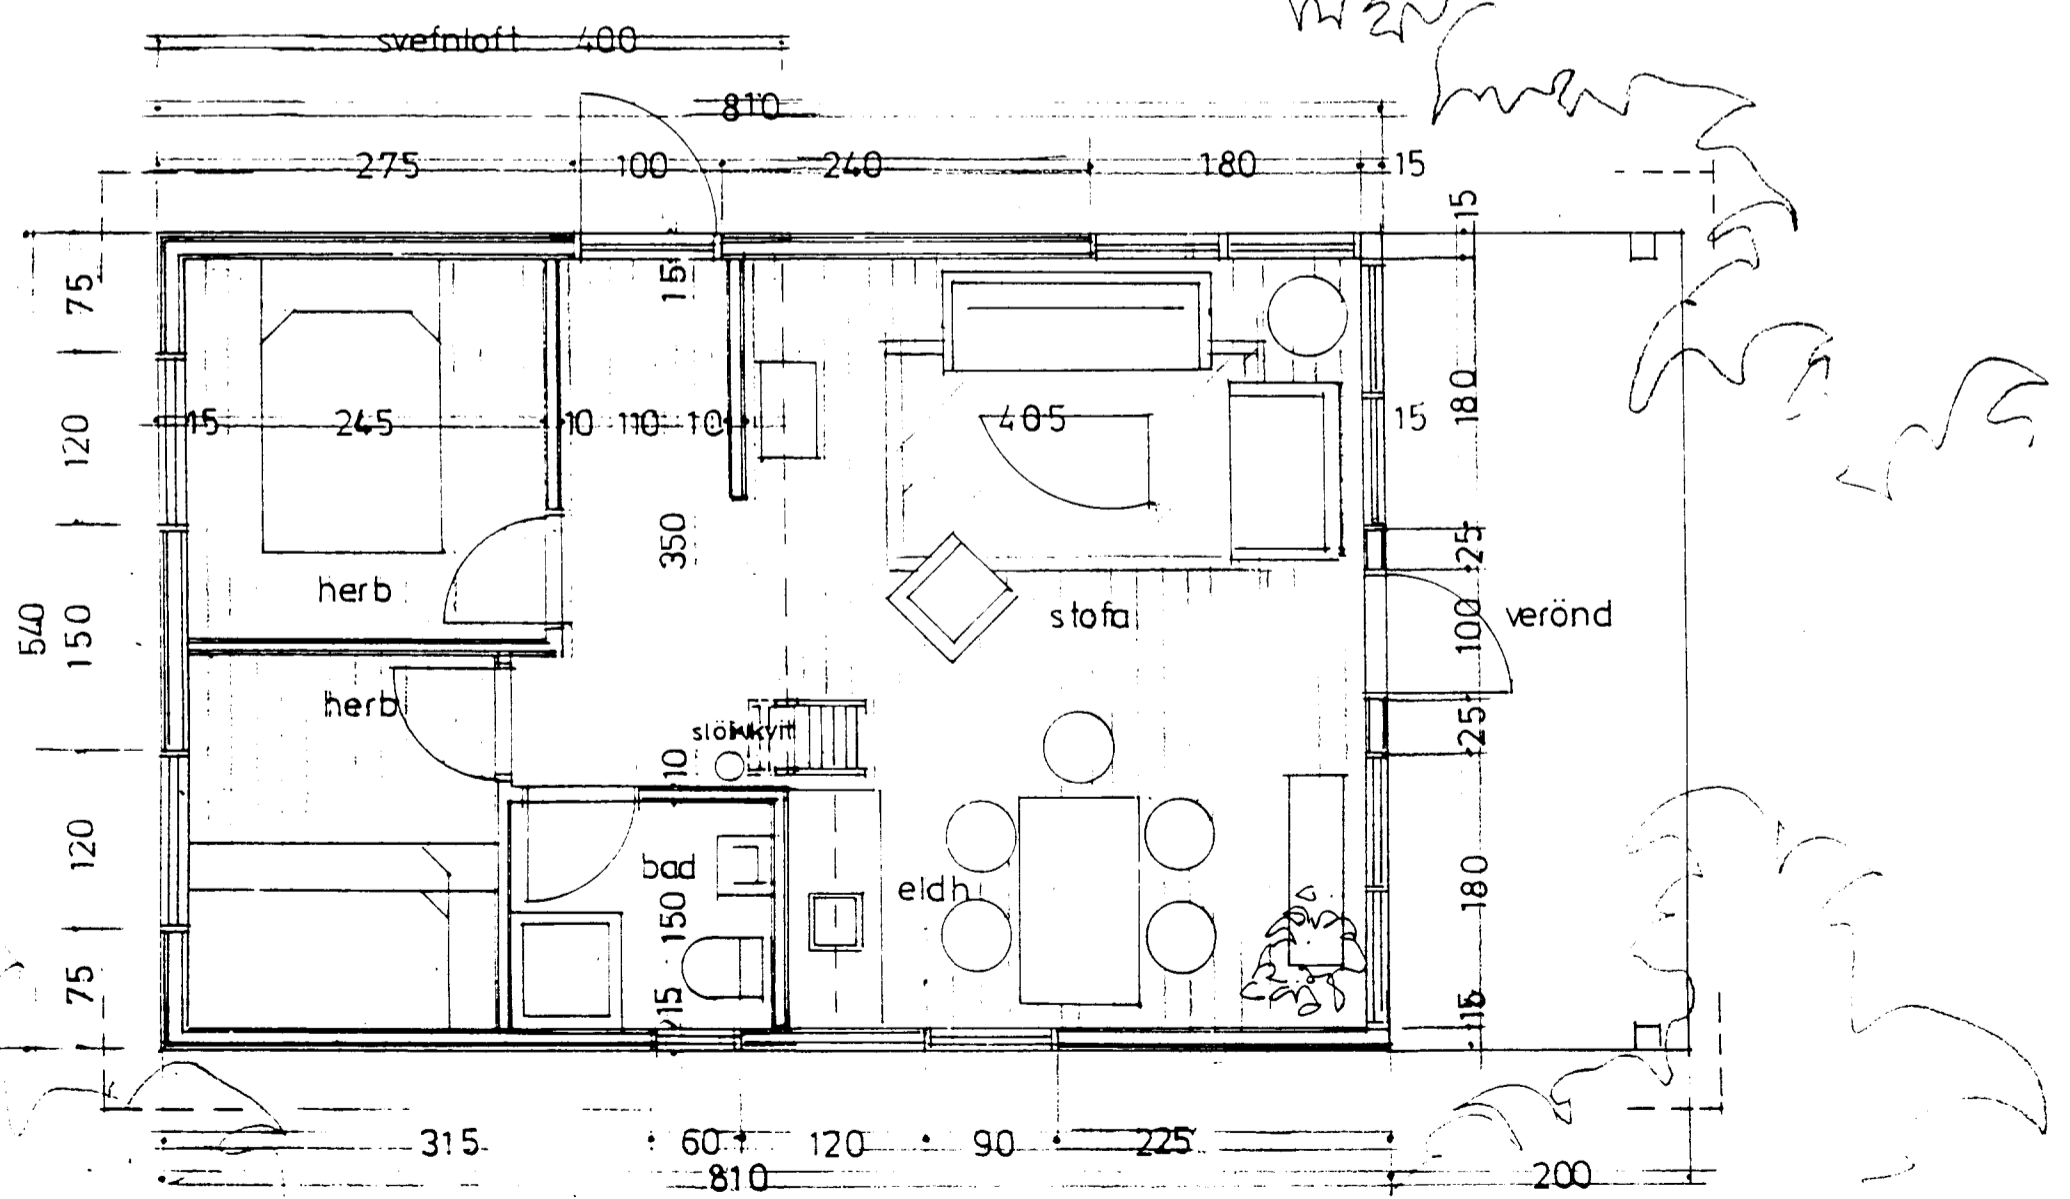

grunnmynd 1:50