


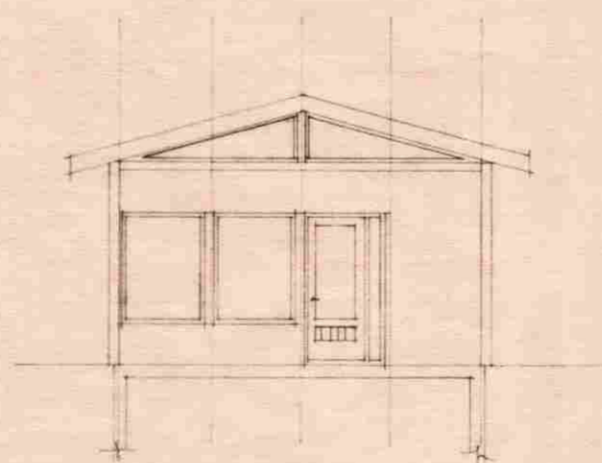


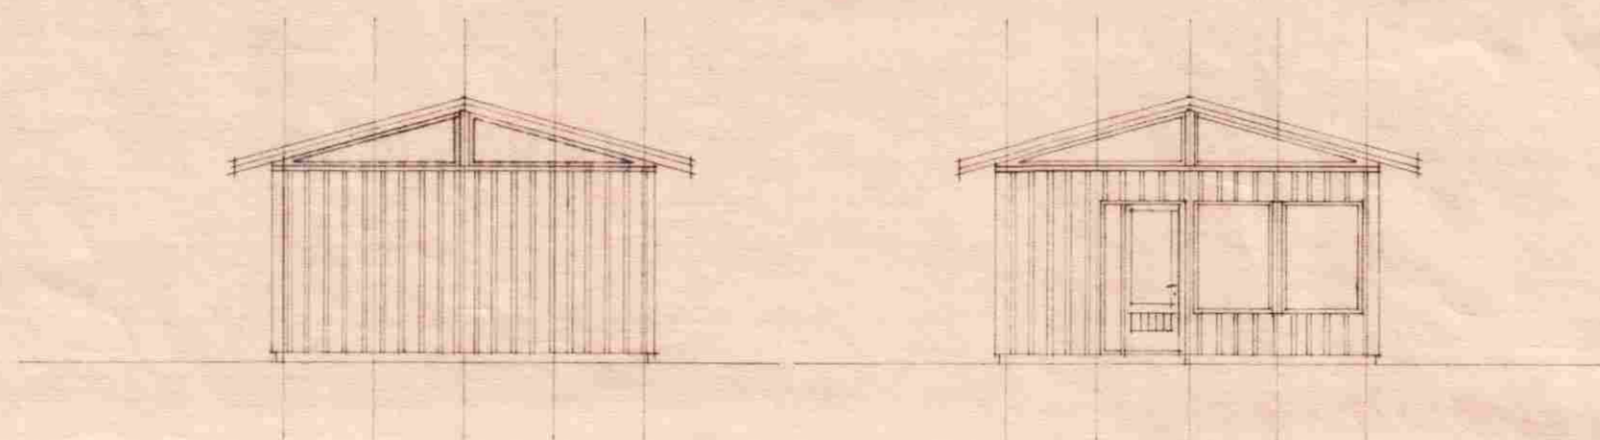

Hilma Þinnarsdóttir

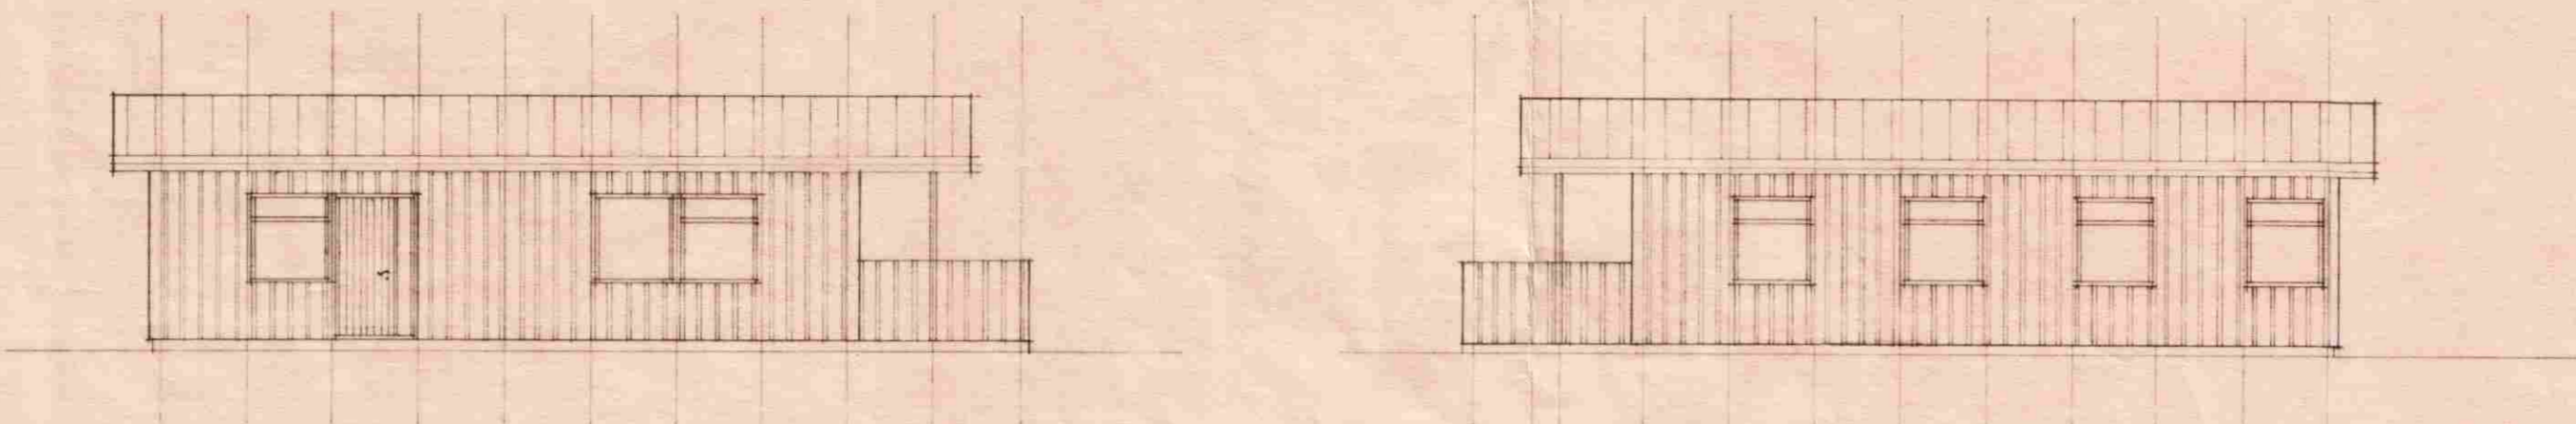

SNID A-A

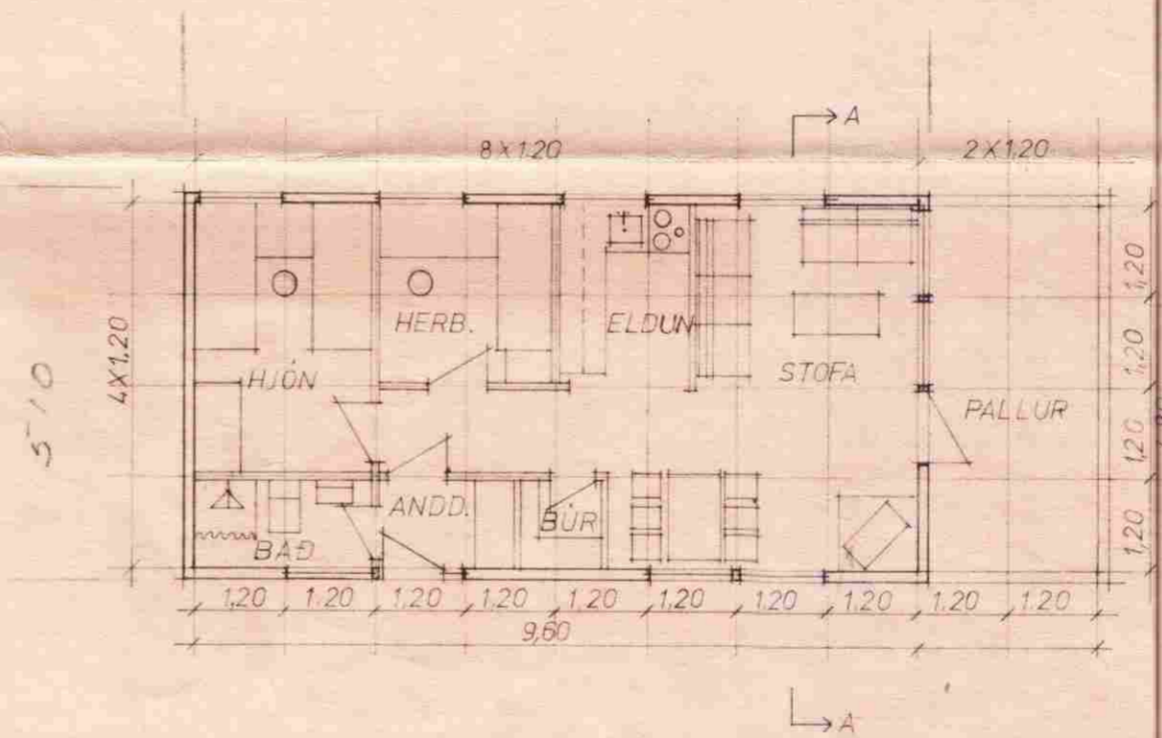

GRUNNMYND
1:100

FLATARMÁL 50,5 m²
RÚMMÁL 163,7 m³
MKV. 1:100



SUMARHÚS

SELFOSSI SÍMI 99-2276, 2277, 2278,

Sigríður Guðrúnardóttir
Sumarhús framveidumanna
Frastaskógi