

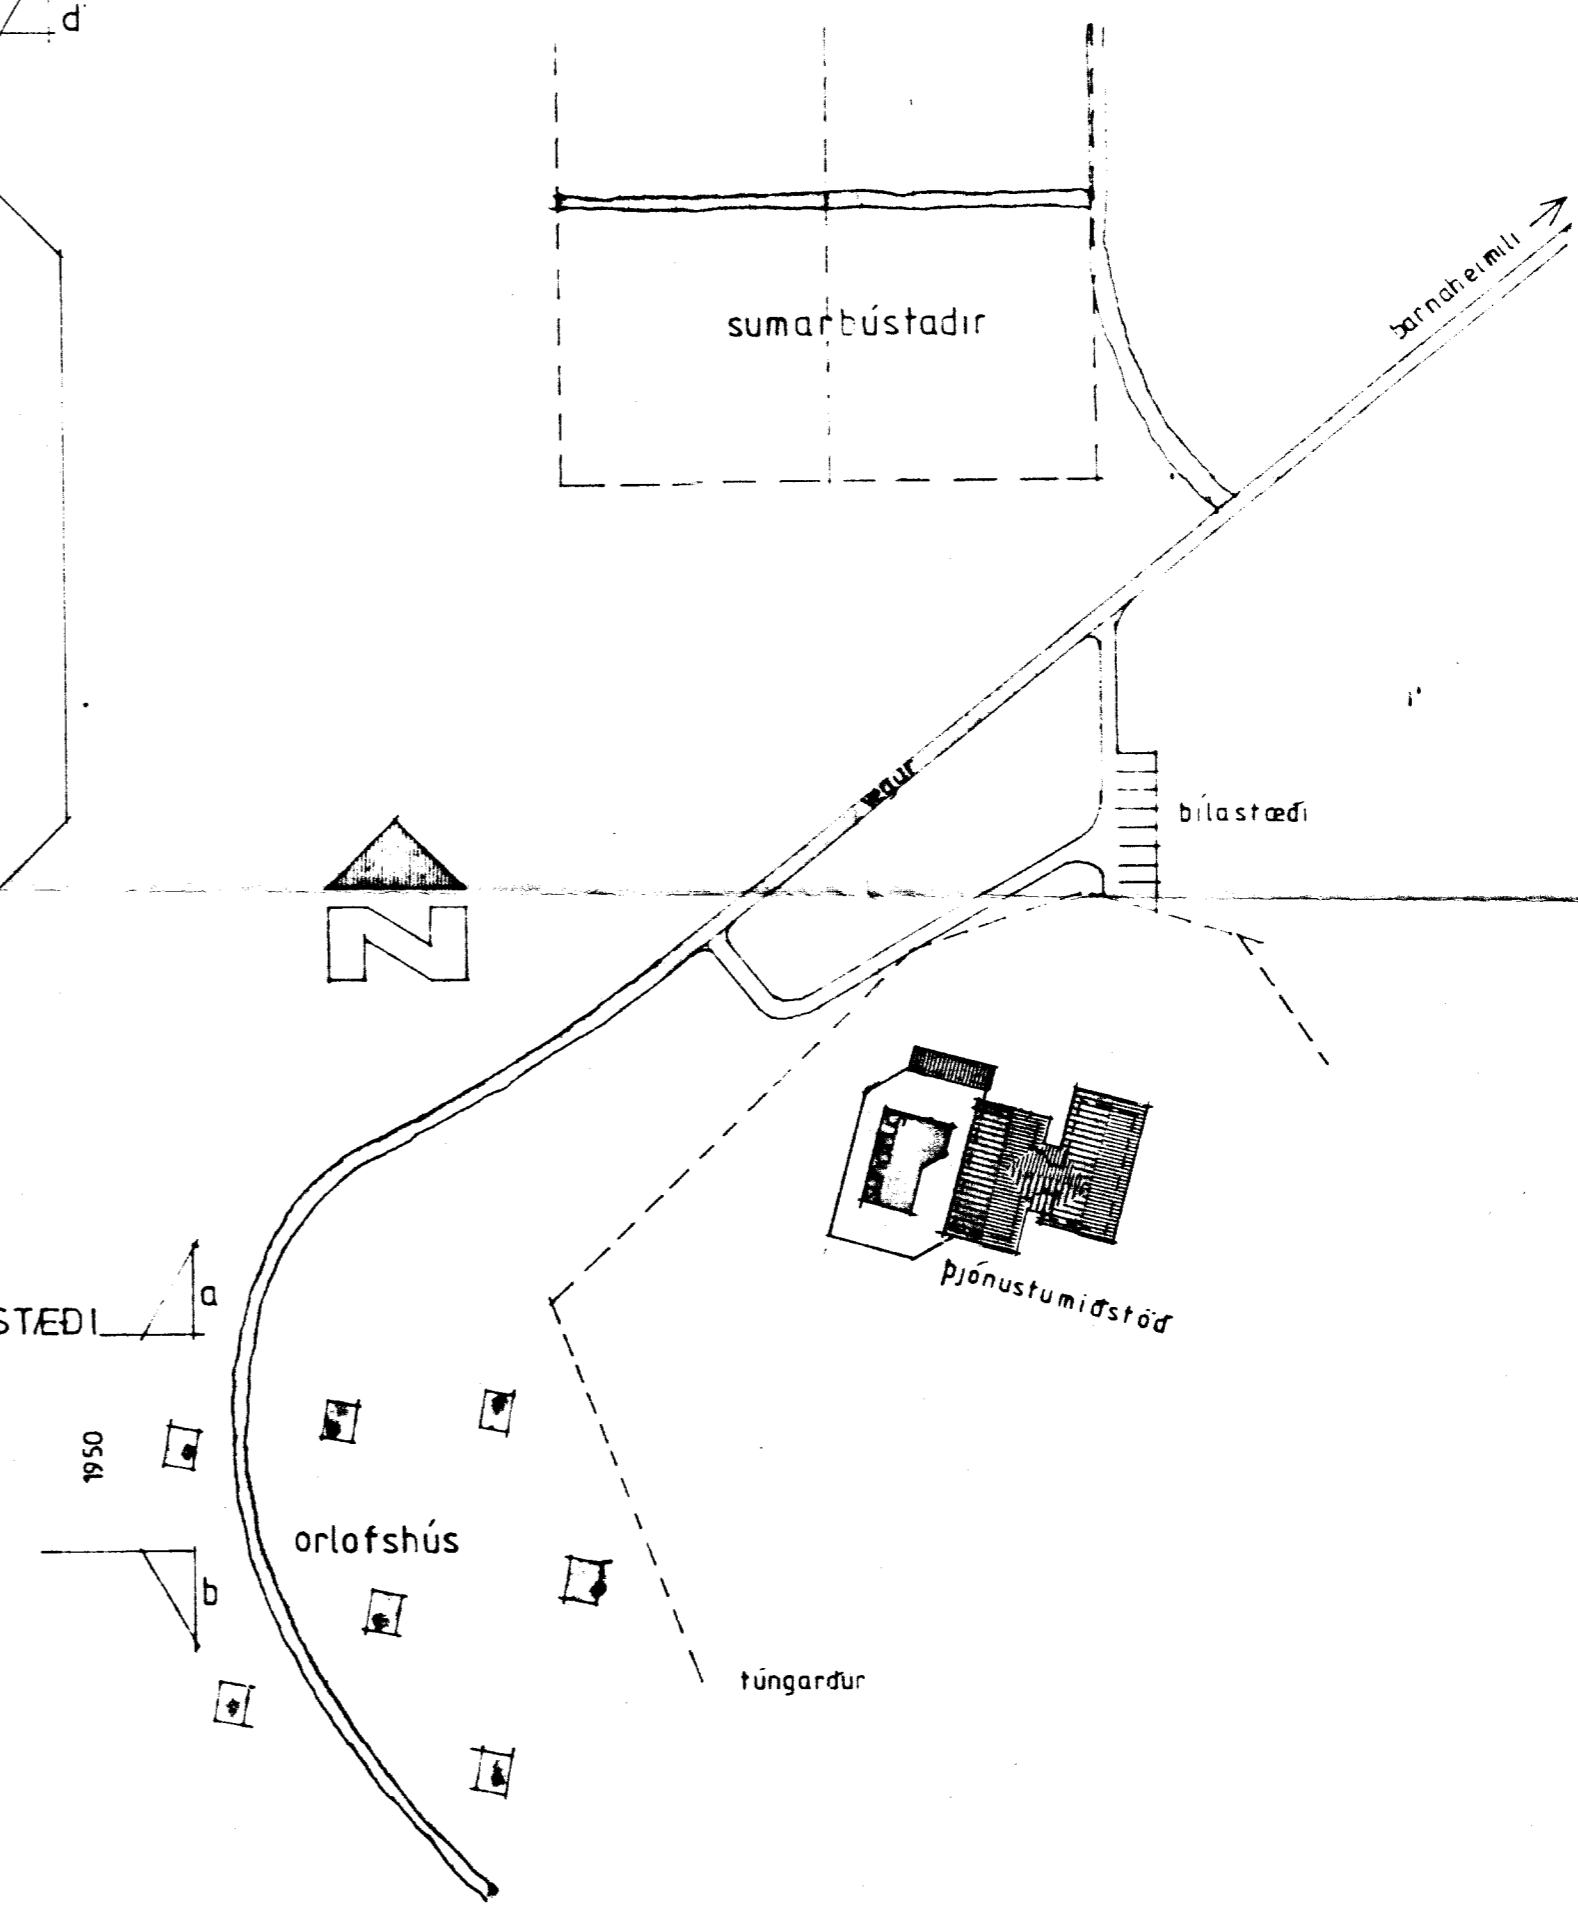


girt verður í kringum svæðid og svæðid verður hellulagt.

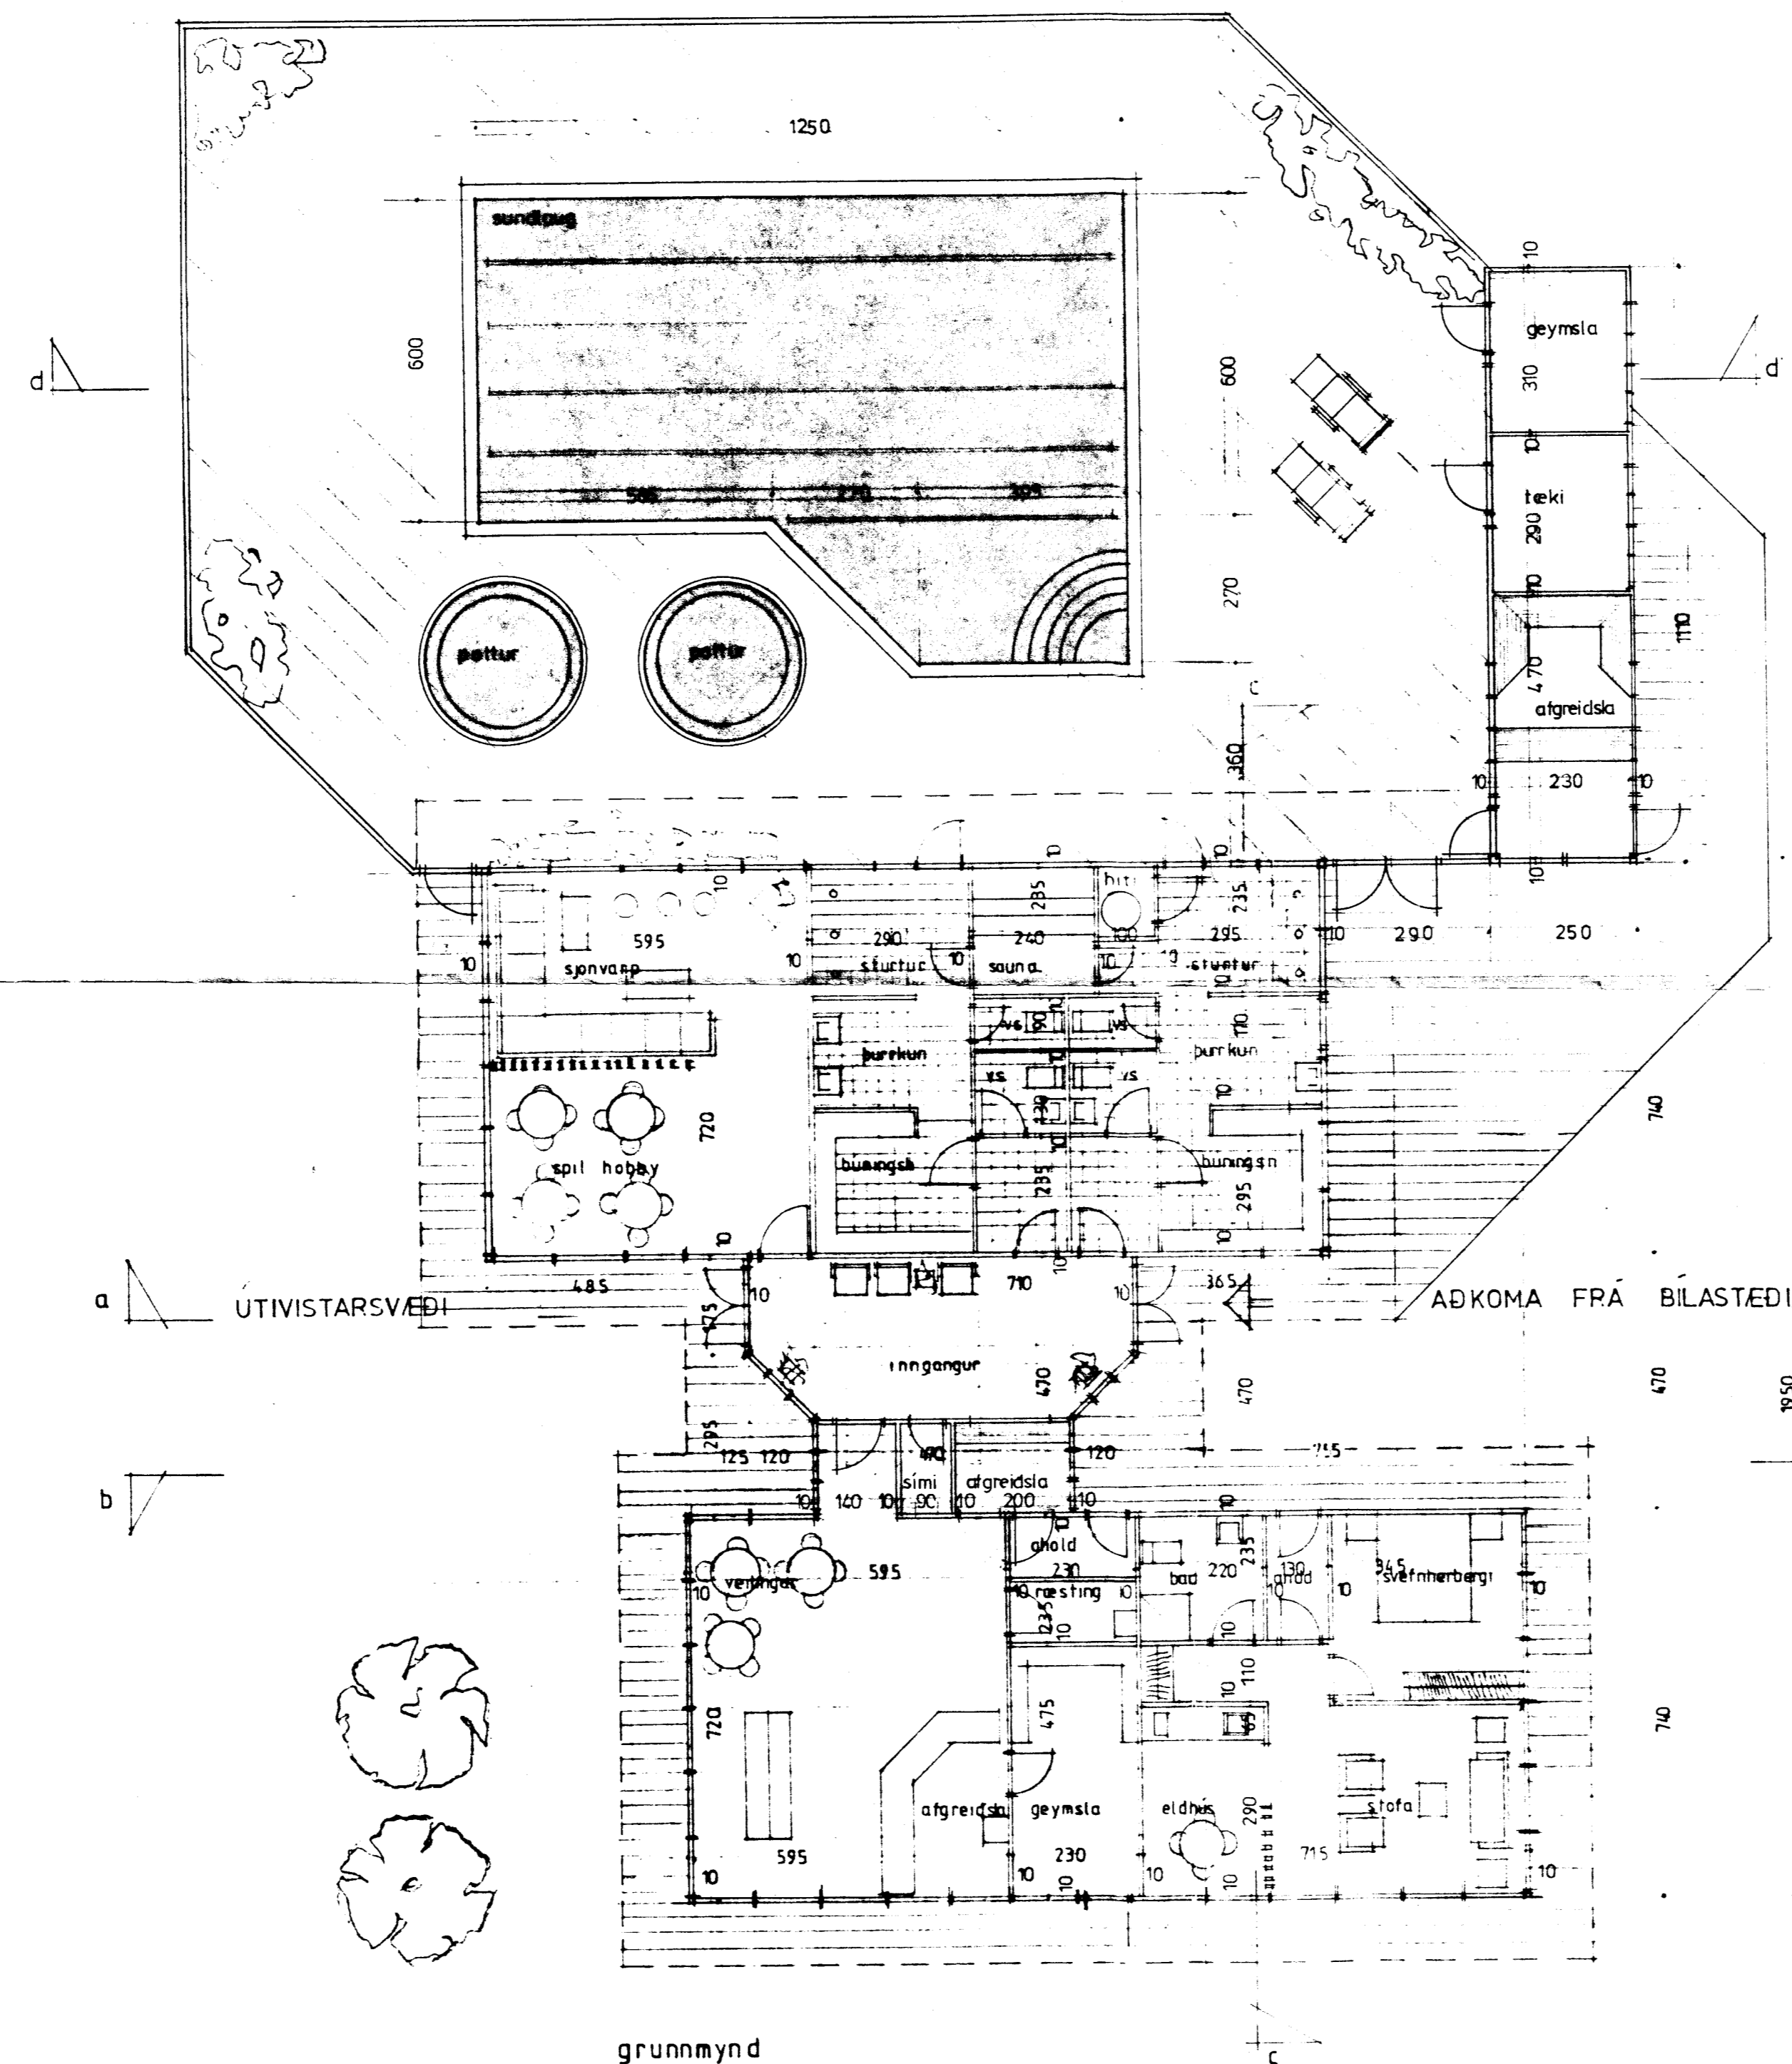

stækkun
29,5 m² brúttó
82,0 m³

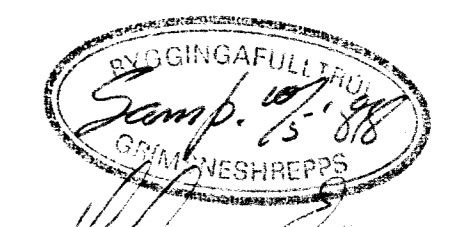

TEIKNISTOFAN H.F. ÁRMÚLA 6 108 REYKJAVÍK
SÍMI 38790

VERKEFNI
þjónustumidstöð í grímsnesi
SUNDLAUG

SKAÐ
GÍSLI HALLDORSSON ANAHEIT: FAI
JOSEF REYNIS ANAHEIT: FAI
LEIFUR GÍSLASON ÞRÖGGINGAR: BFI
HALLDÓR GUÐMUNDSSON ANAHEIT: FAI
MÁL 1:1000 1:100 DAGS 30.03.87 TEIKN h.g. okf.

28.03.88 tæki,geymsla.afgr. 02.03.88 30.12.87 02.12.87 27.11.87 vakt/afgreiðsla