



GRUNNMYND 1:50




ÚTLIT Í VESTUR 1:50

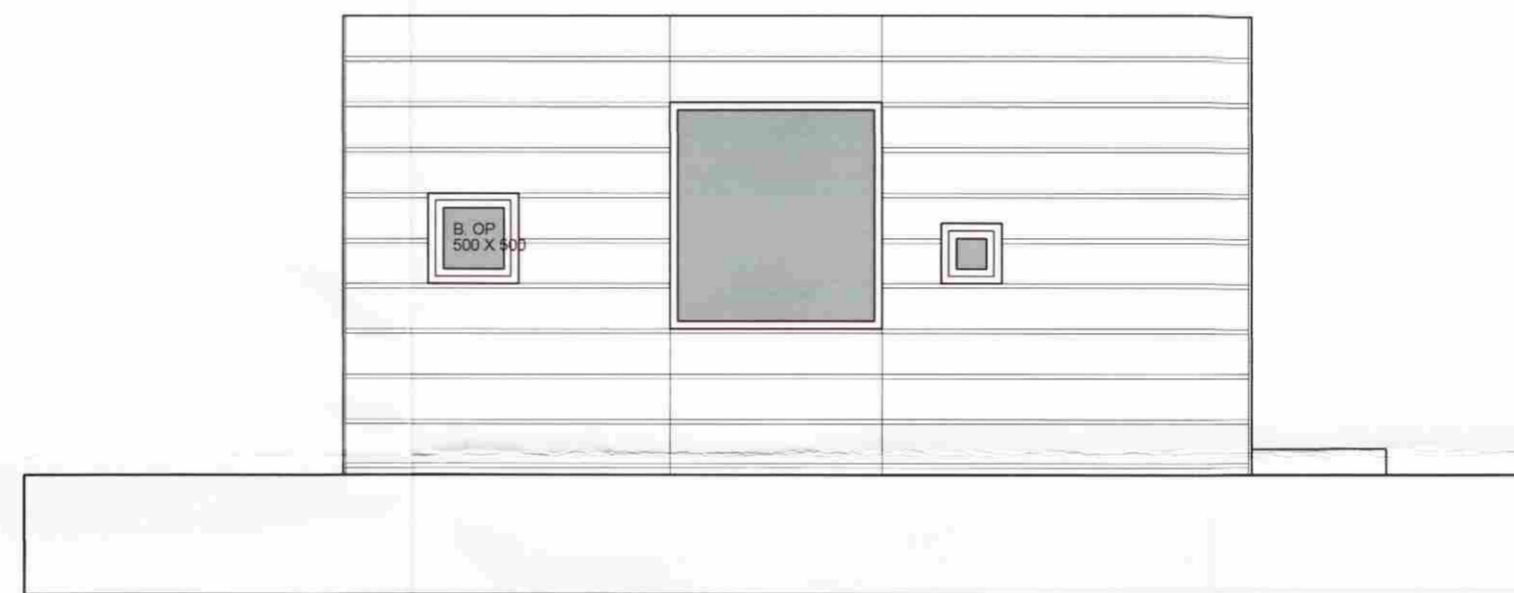

ÚTLIT Í AUSTUR 1:50

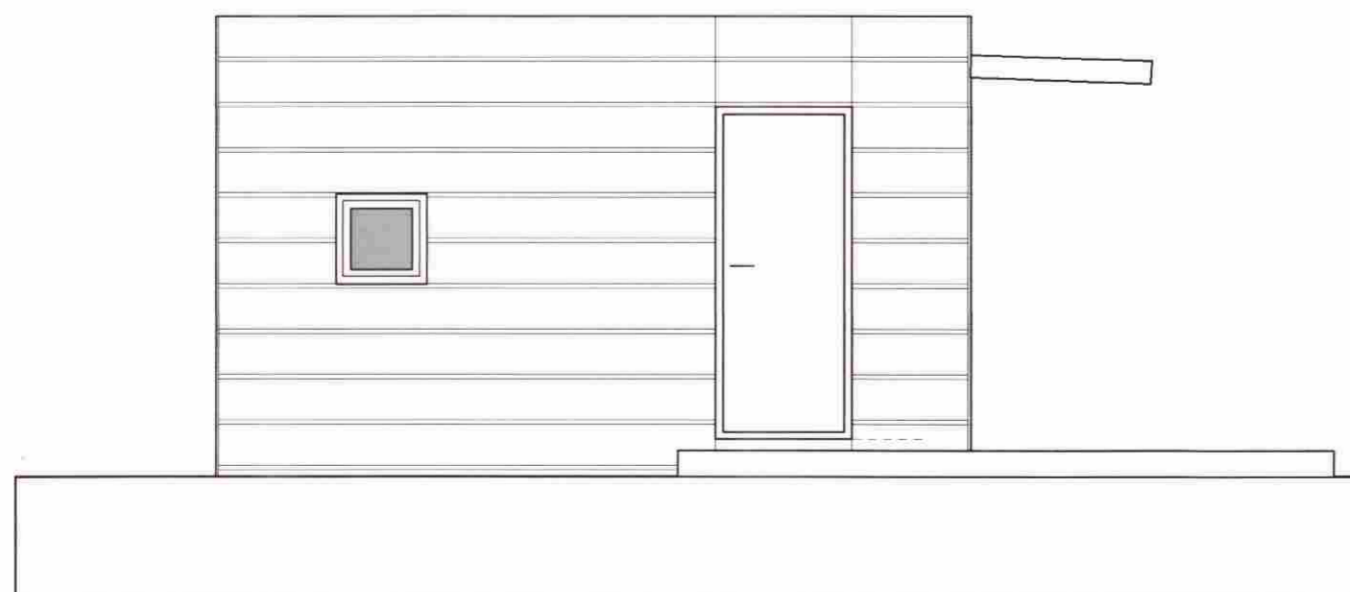


ÚTLIT Í NORÐUR 1:50

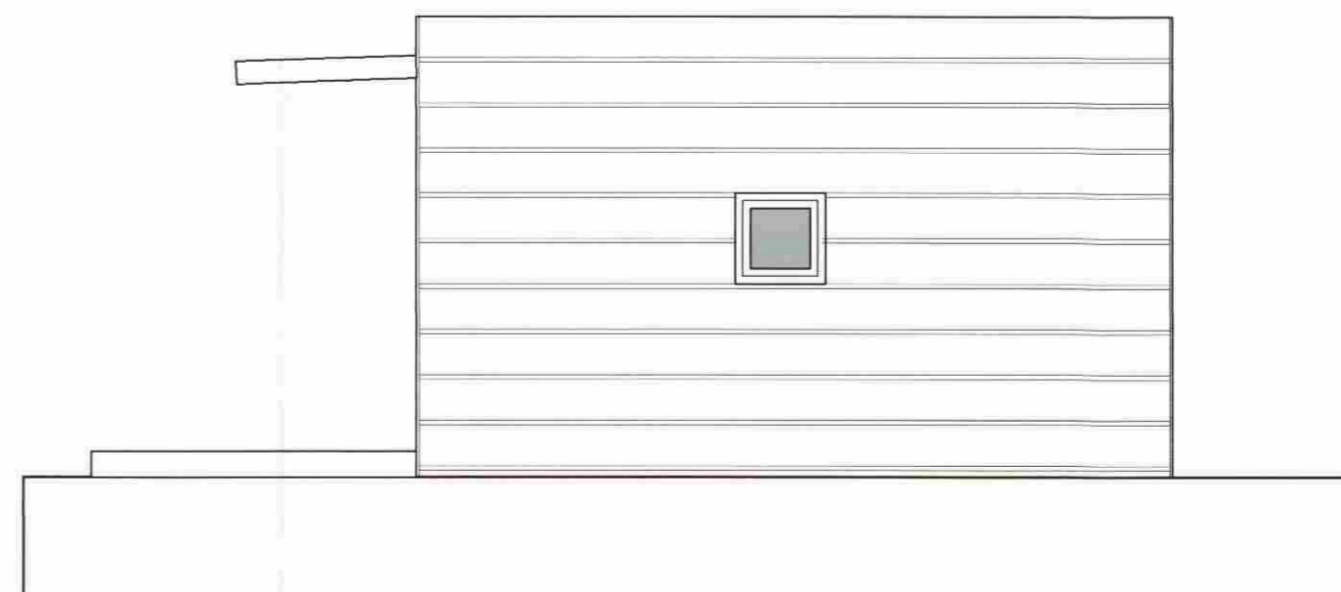

ÚTLIT Í SUÐUR 1:50

Sampykkt
 6 JUNI 2006
 Byggingarfulltrúi uppsveita Ámessýslu

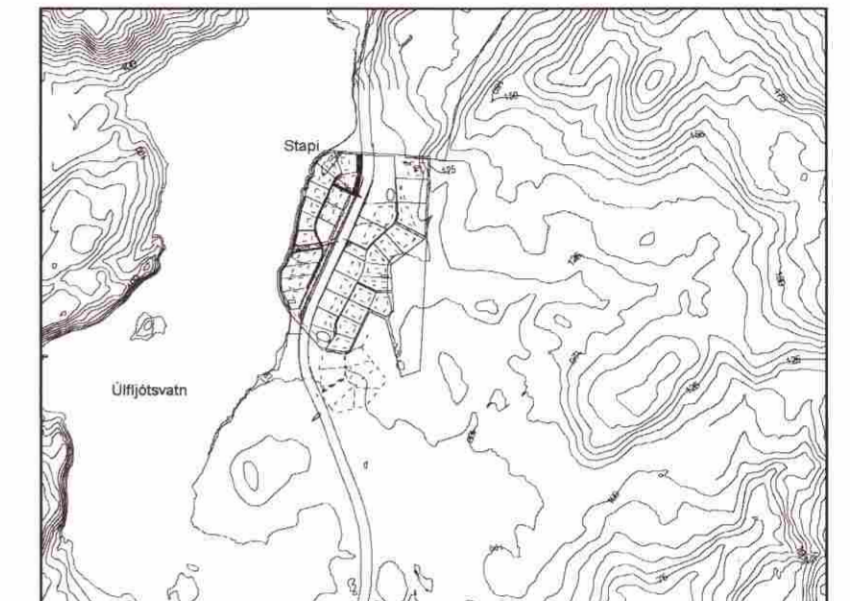

BREYTINGAR

TEKTON
 HÖNNUN - SKIPULAG - RÁÐGJÖF

HÁTEIGSVEGUR 7 TEL: +354 561 1910
 105 REYKJAVÍK FAX: +354 561 1921
 ICELAND TEKTON@TEKTON.IS
 KT: 471293-2109 WWW.TEKTON.IS
 HAUKUR HÁRDARSON ARKIT. FAÍ / FSSA KT. 221162-2269
 GUÐMUNDUR HUGI GUÐMUNDSSON KT. 211066-5129
 GUNNLAUGUR JÓNASSON ARKITEKT KT: 090462 2299

SAMPYKKT
 VERK *Gunnlaugur Jónsson*
 Sumarhóll við Úlfjótavatn

TEIKNING
 Grunnmynd og útlit

VERKKAUPAR
 Gunnlaug Jónasson og Helgu Jónsdóttur
 kt 090462-2299 og 291064-2649
 KVARÐI

DAGS.
 02.06.2006
 TEIKNAD AF
 GJ

TEIKNING NR.
 060102