



GRUNNMYND 1:50

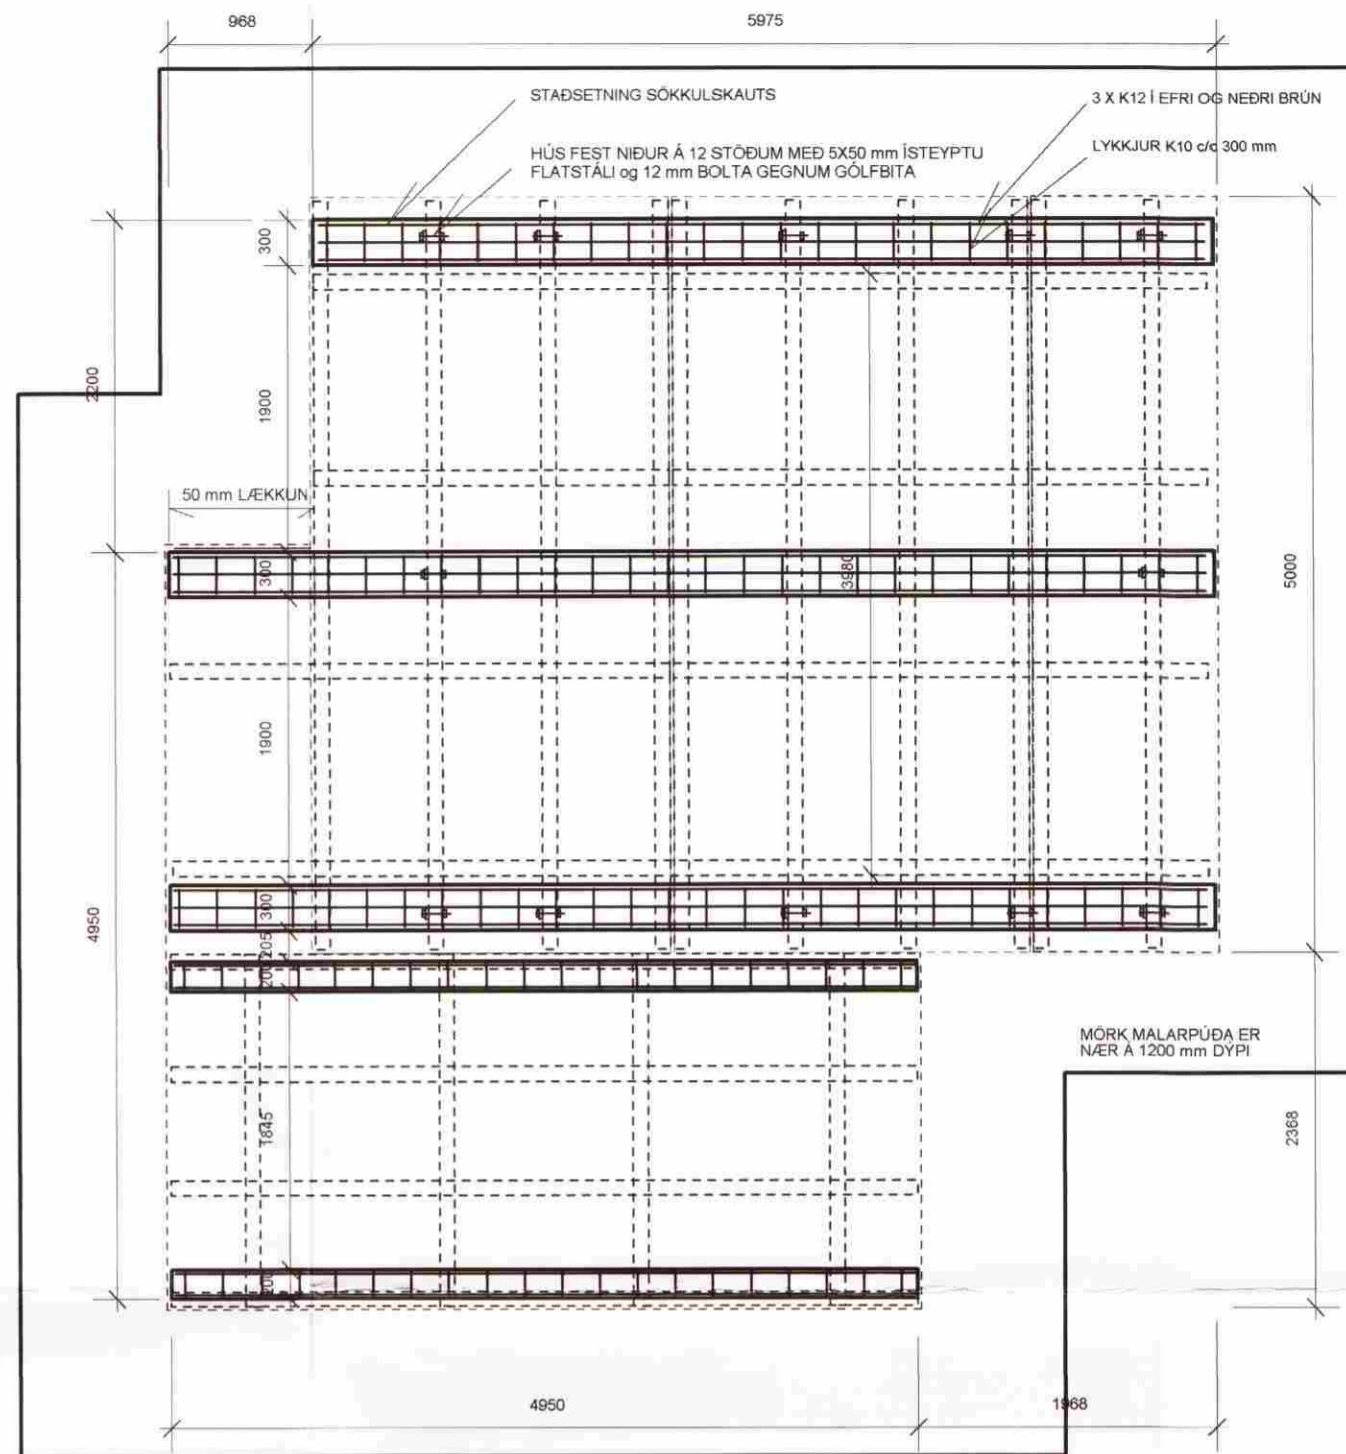

GRUNNMYND SÖKKLAR 1:50

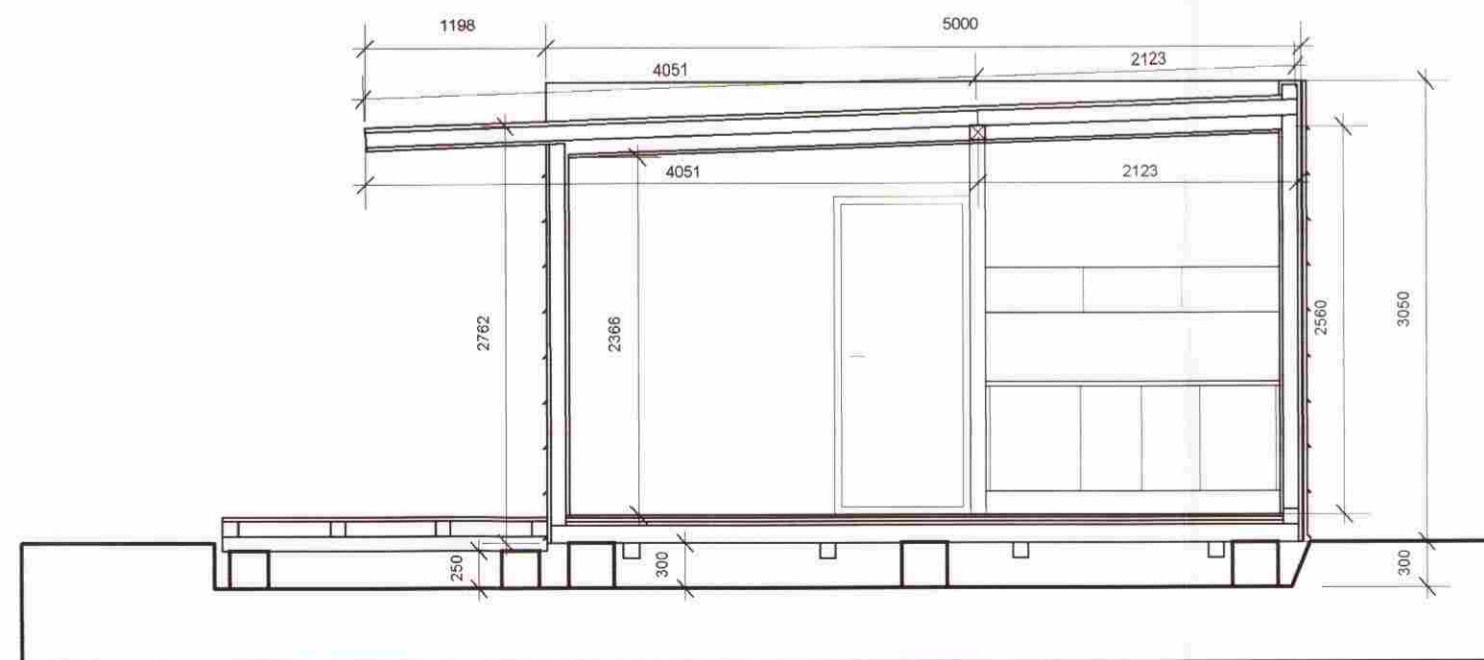

SNEIÐING 1:50

BREYTINGAR

TEKTON

HÖNNUN - SKIPULAG - RÁÐGJÖF

HÁTEIGSVEGUR 7 TEL: +354 561 1910
 105 REYKJAVÍK FAX: +354 561 1921
 ICELAND TEKTON@TEKTON.IS
 KT: 471293-2109 WWW.TEKTON.IS
 HÁUKUR HARDARSON ARKIT. FAÍ / FSSA KT: 221162-2269
 GUÐMUNDUR HUGI GUÐMUNDSSON KT: 211066-5129
 GUNNLAUGUR JÓNASSON ARKITEKT KT: 090462 2299

SAMPYKKT

VERK

Sumarhóll við Úlfjótsvatn

TEIKNING

Burðarþol- undirstöður, grunnmynd og snið

VERKKAUPAR

Gunnlaug Jónasson og Helgu Jónsdóttur
 kt 090462-2299 og 291064-2649

KVARDI

1:50

DAGS.

02.06.2006

TEIKNAD AF

GJ

TEIKNING NR.

060104