




Samþykkt
 29.08.2007
Hanna Einarsson
 Byggingarstjórnungráðgjafi Árn.

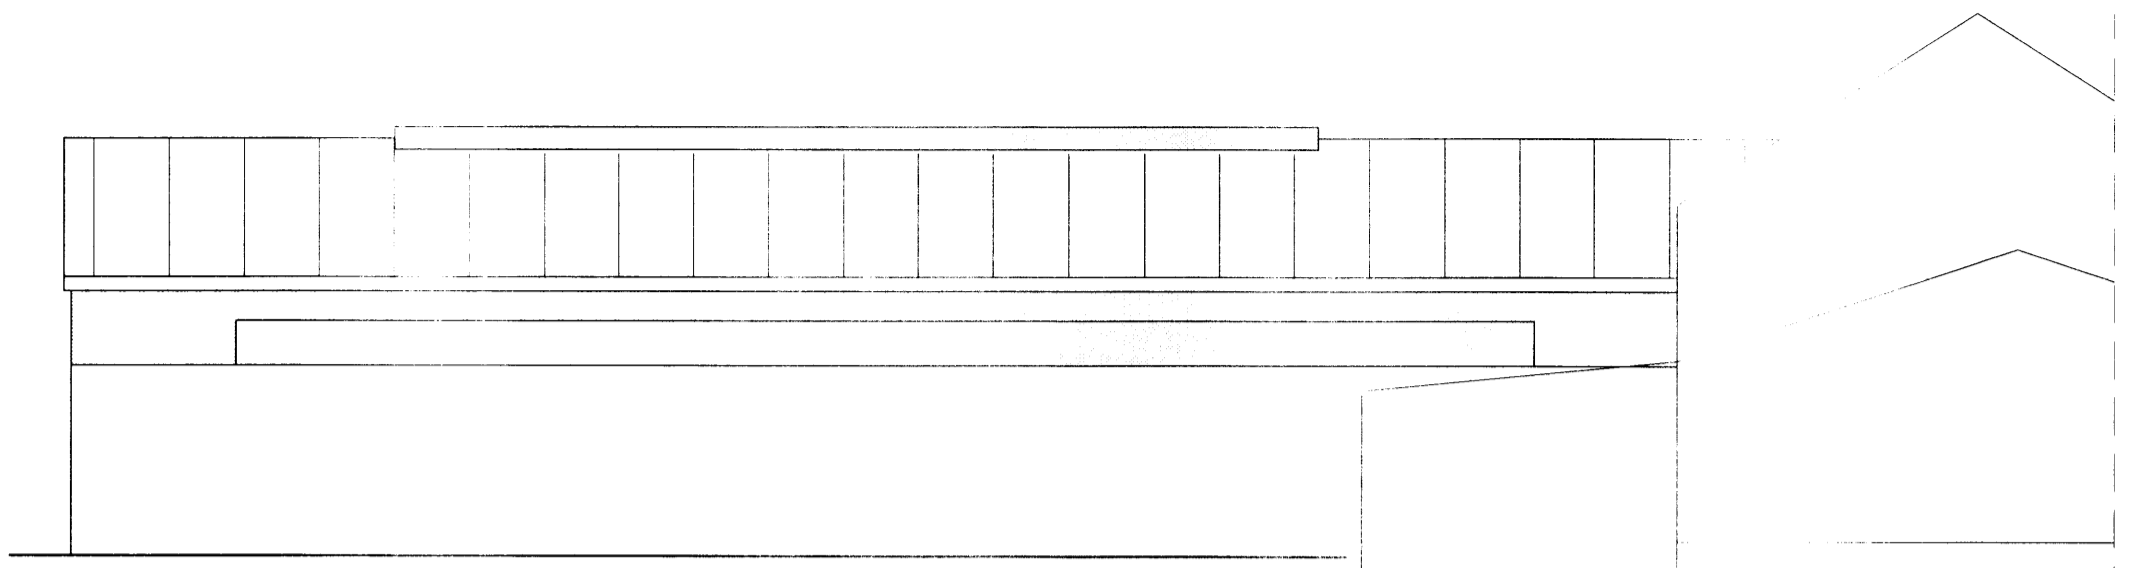

Útlit vestur

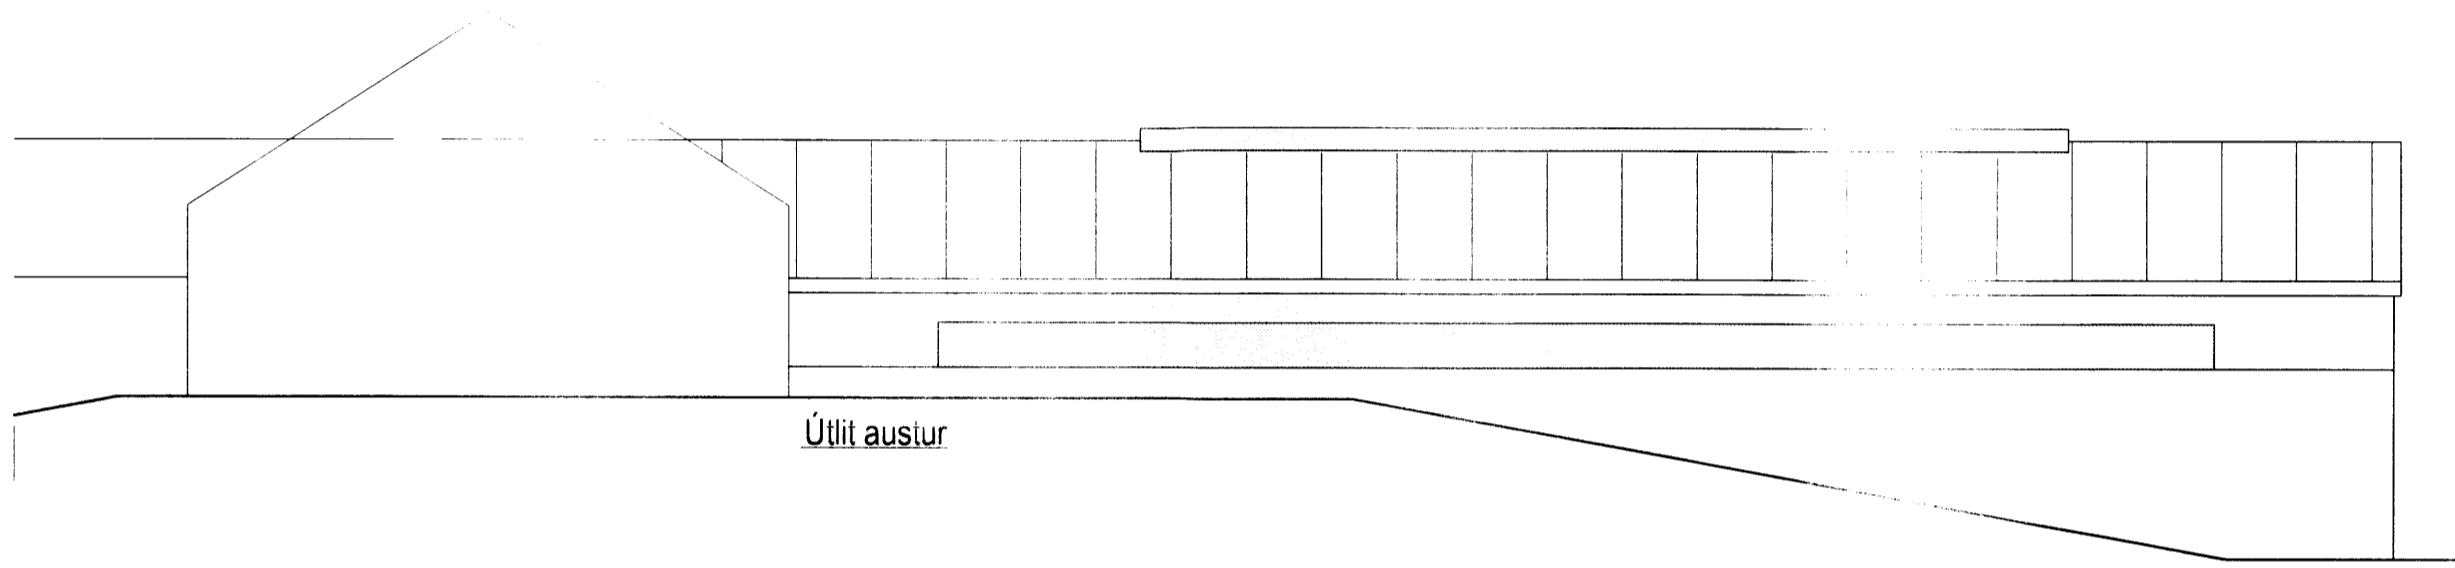

Útlit austur

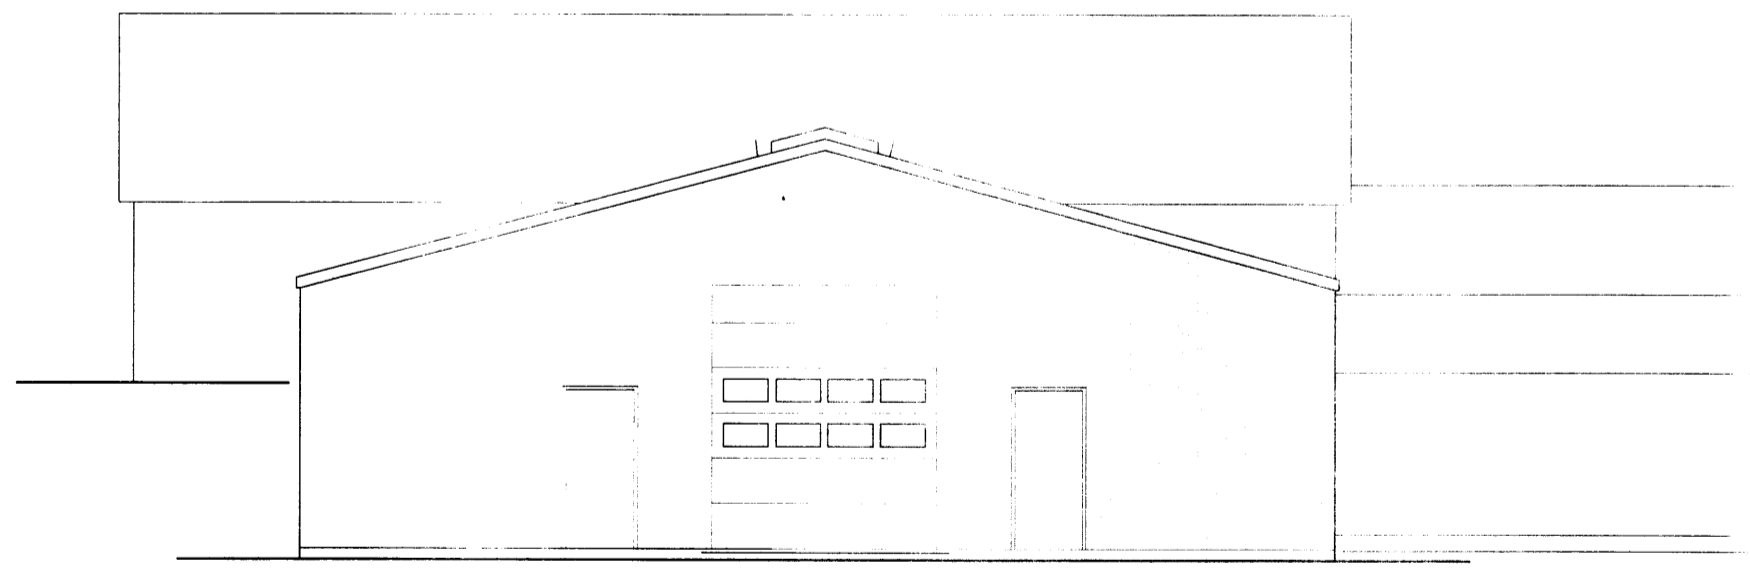

Útlit norður

Hurð 30 x 35 m

BYGGINGAÞJÓNUSTA BÆNDASAMTAKA ÍSLANDS	Verk nr: 0970-10
BÆNDAHÖLLINNI, HAGATORGI, REYKJAVÍK sími: 5630300	Blað nr: A-2
Stærribær I -168283-, Grimsnes-Grafningshr., Árn.	Mkv: 1 : 100
Geldneytafjós o.fl.	Dags: 29.08.2007
Útlitsmyndir	Breytt: -
	Hannað: MS Teiknað: MS

W. Gunnar Sigurðsson 168444-4759