
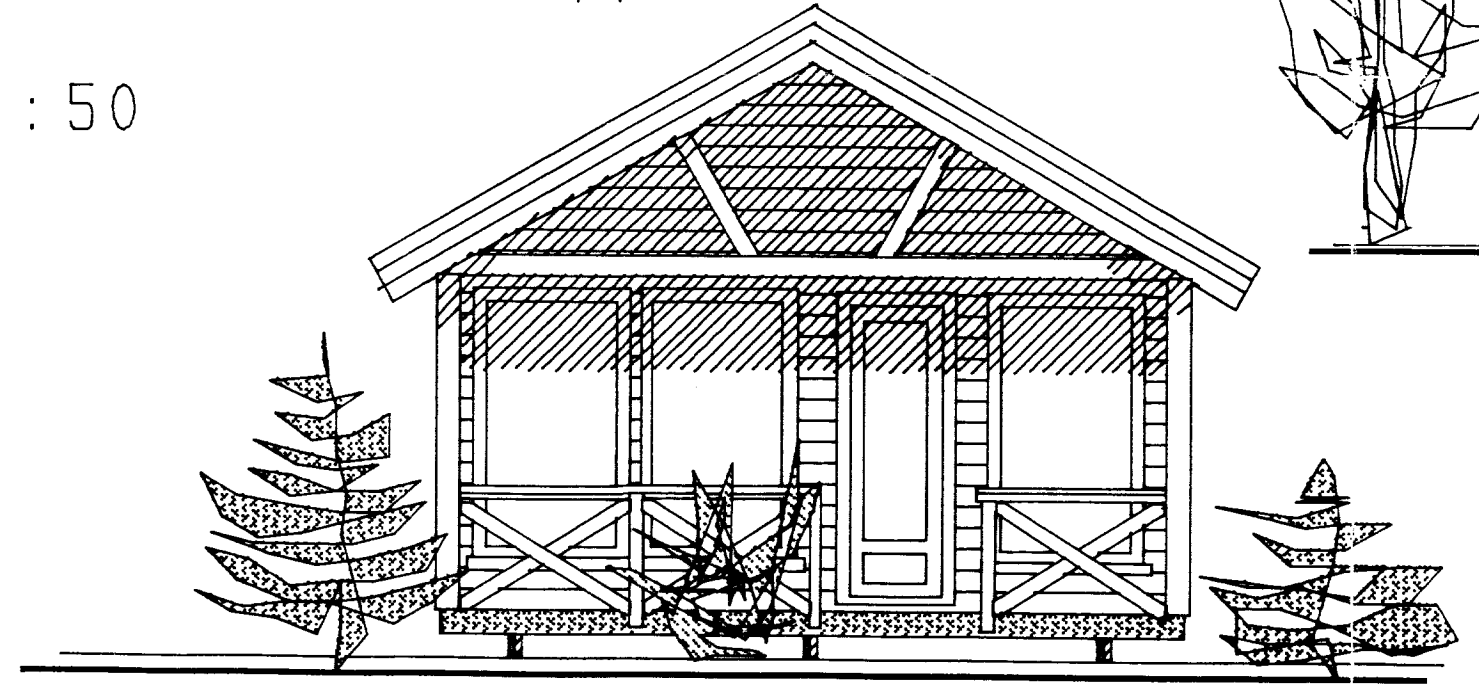
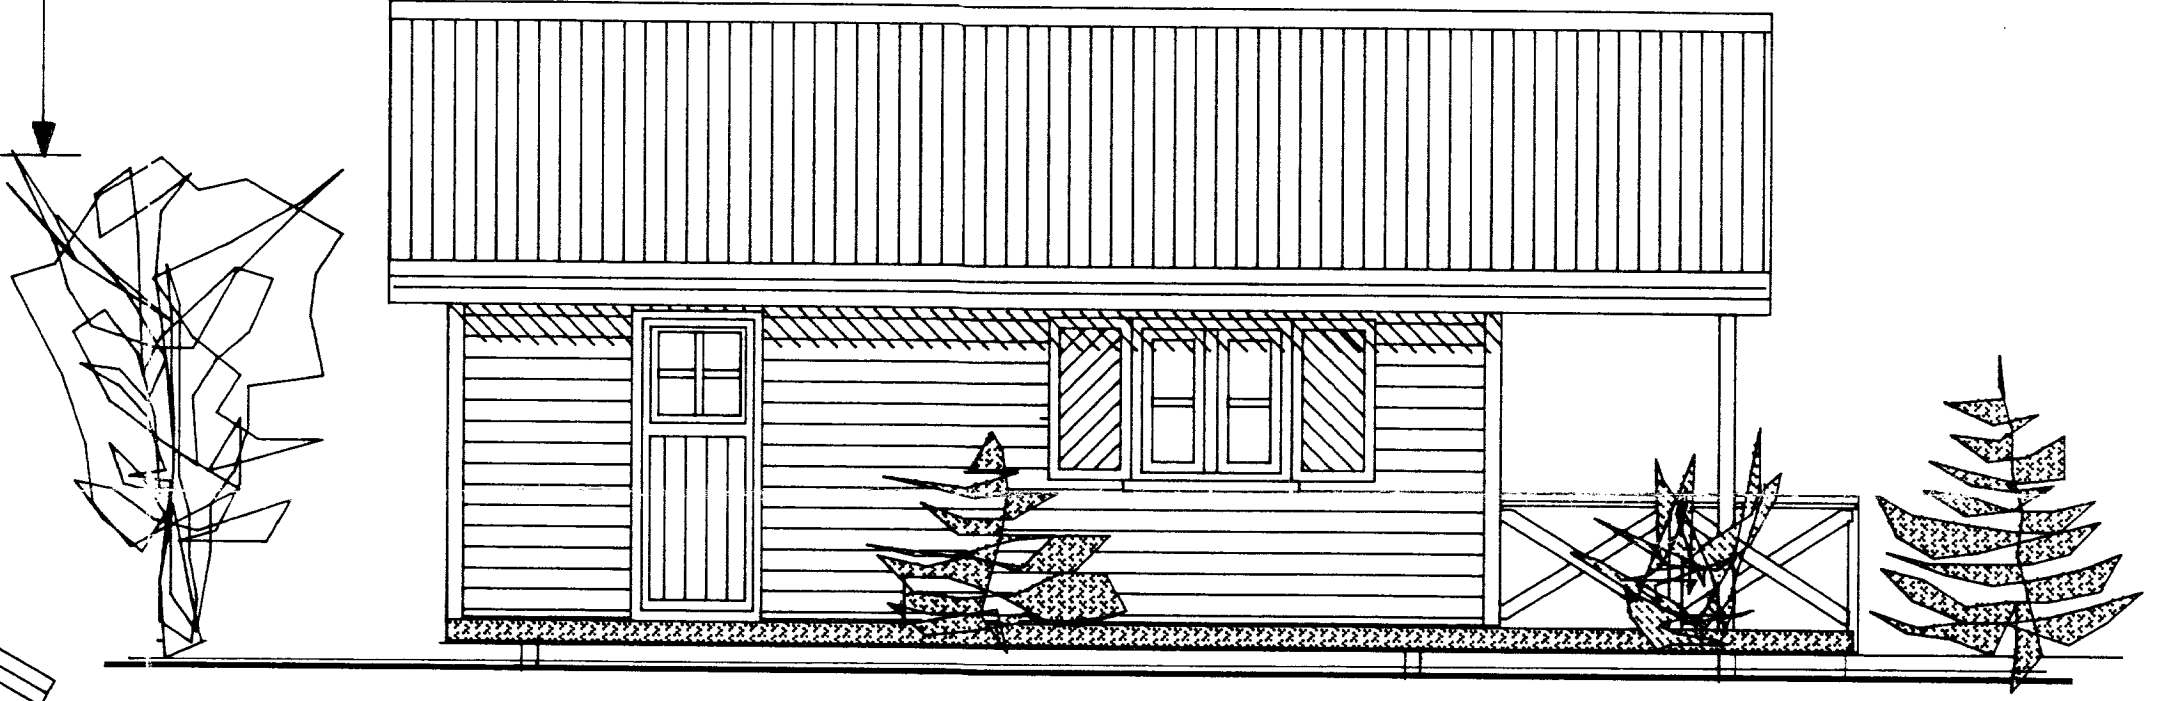
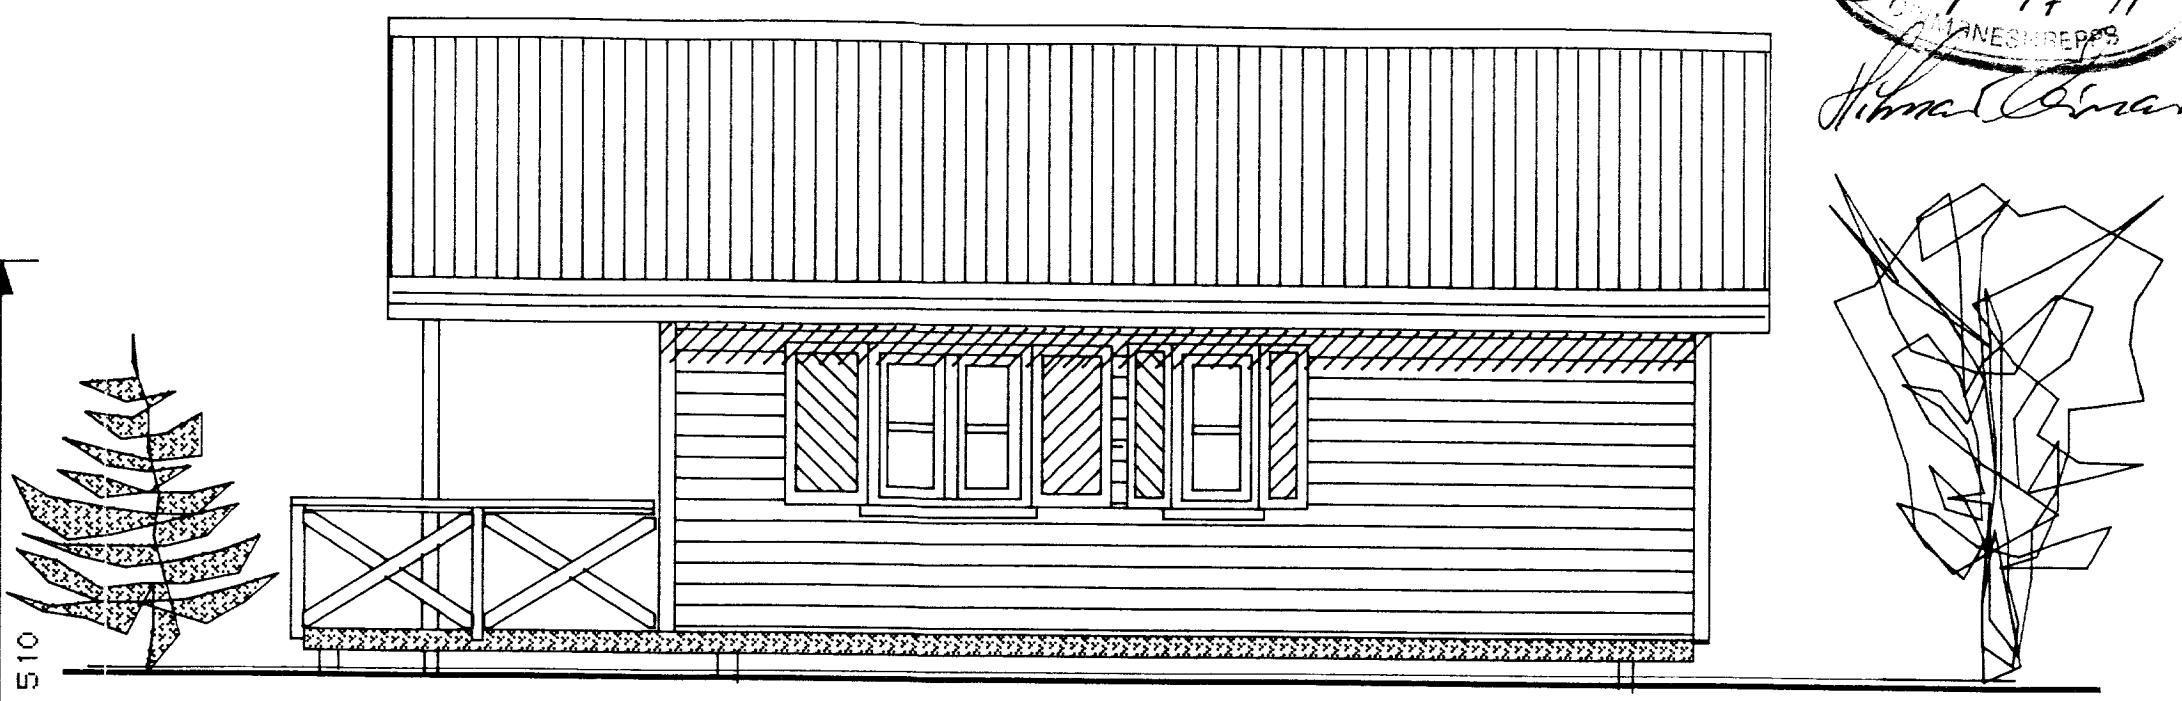




ÞRÖGGINGAFULLTRUI  
 Samp. 2/7 '91  
 G. GUNNARSSON

Gleði G. Gunnarsson

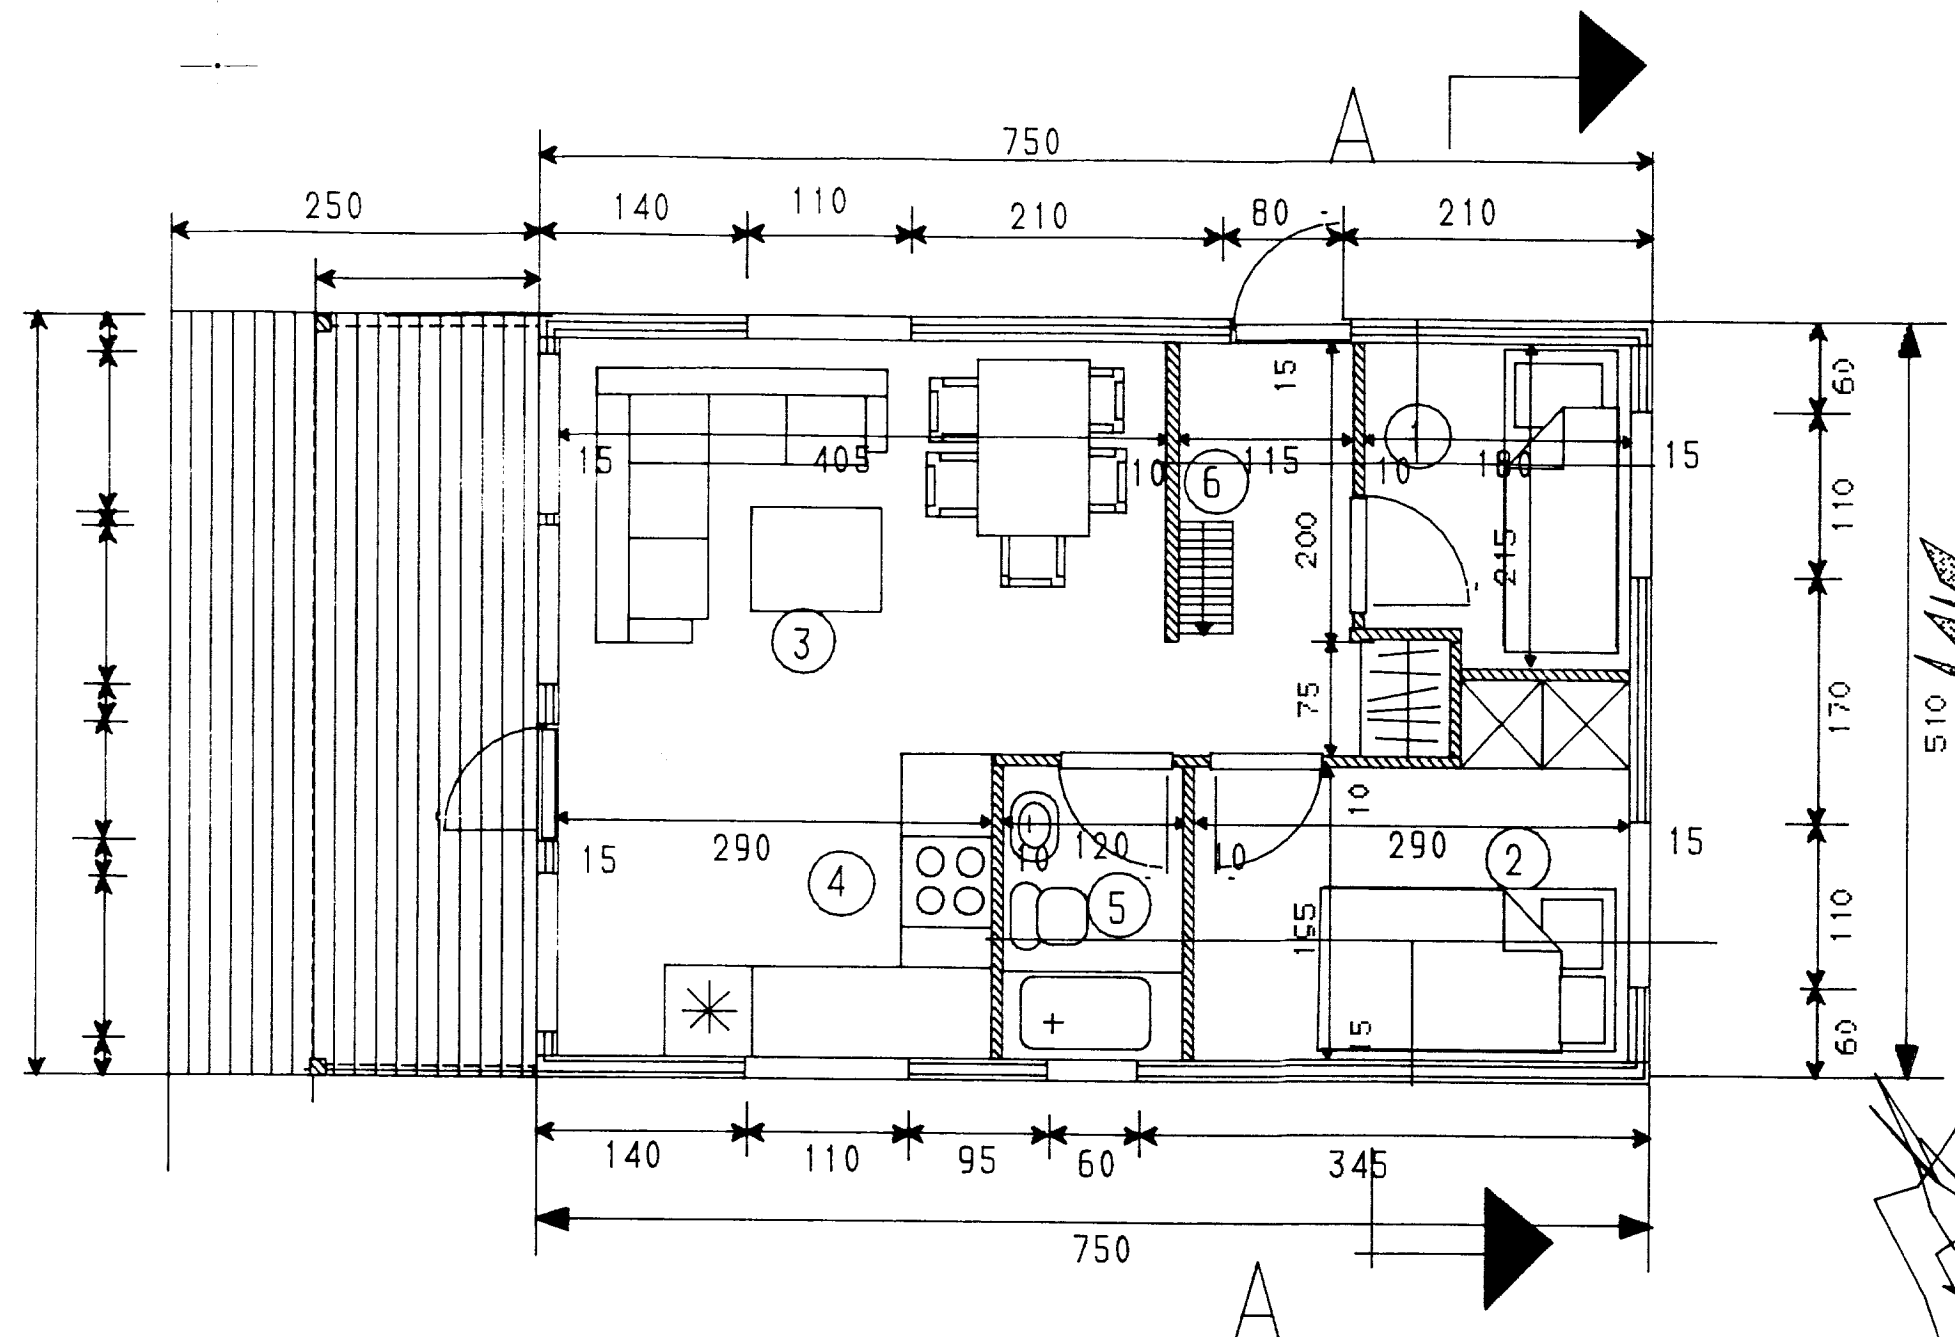

SKÝRINGAR

GRUNNFLÖTUR HUSS BRÚTTÓ 38,25 m<sup>2</sup>  
 SVEFNLOFT- GÓLFF. 11,43 m<sup>2</sup>  
 RÚMMÁL HUSS 123,70 m<sup>3</sup>

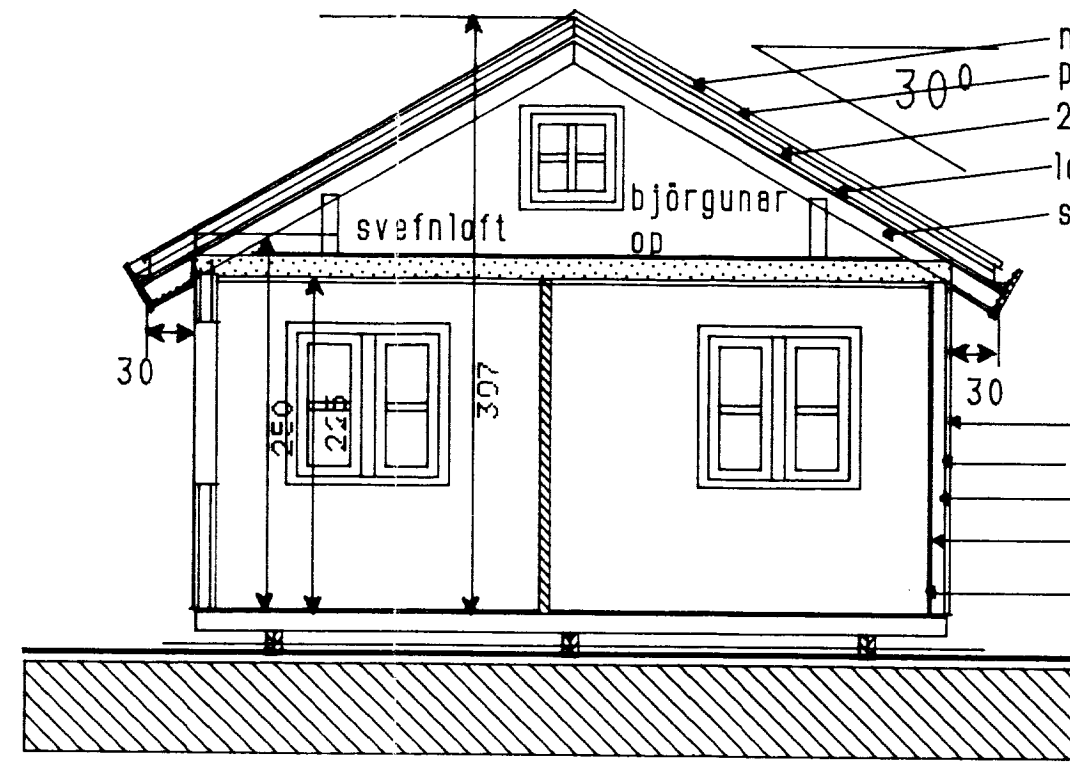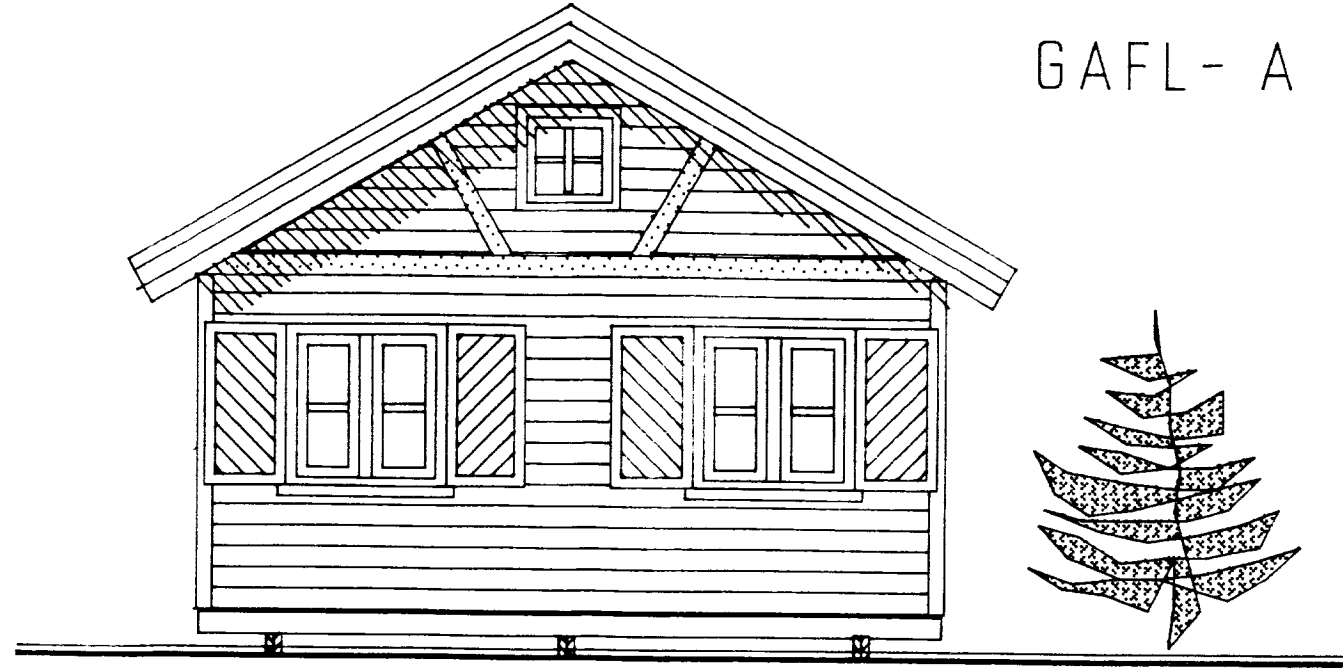

- málmklæðning
- pappi
- 2x lektur 2"x2"
- loftakl. panill
- sperrur 2"x5"

- vætns klæðning
- einangur 4"
- stórplötur
- plötufolla
- klæðning

VERKEFNI SUMARHÚS HEITI	KVARDI 1:50	VERK NR.
	DAGS. MAÍ 91"	TÝPA NR.
	HÖNNUN	TEIKN. NR.
	TEIKN.	

Bólholt 6, Reykjavík Sími (91) 82414