




VESTLÆG HLIÐ

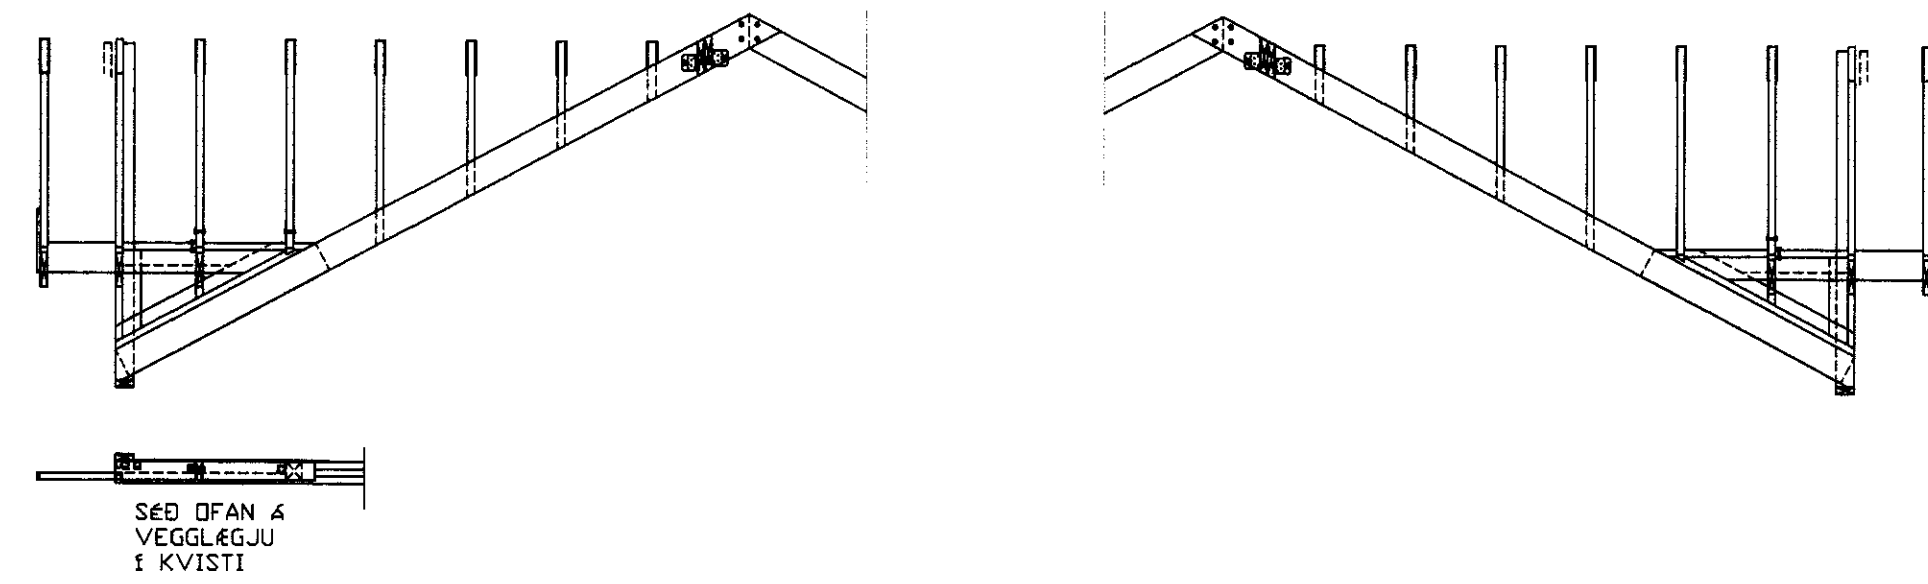


Sperrur 2" x 8"
Veggjagr 2" x 5"

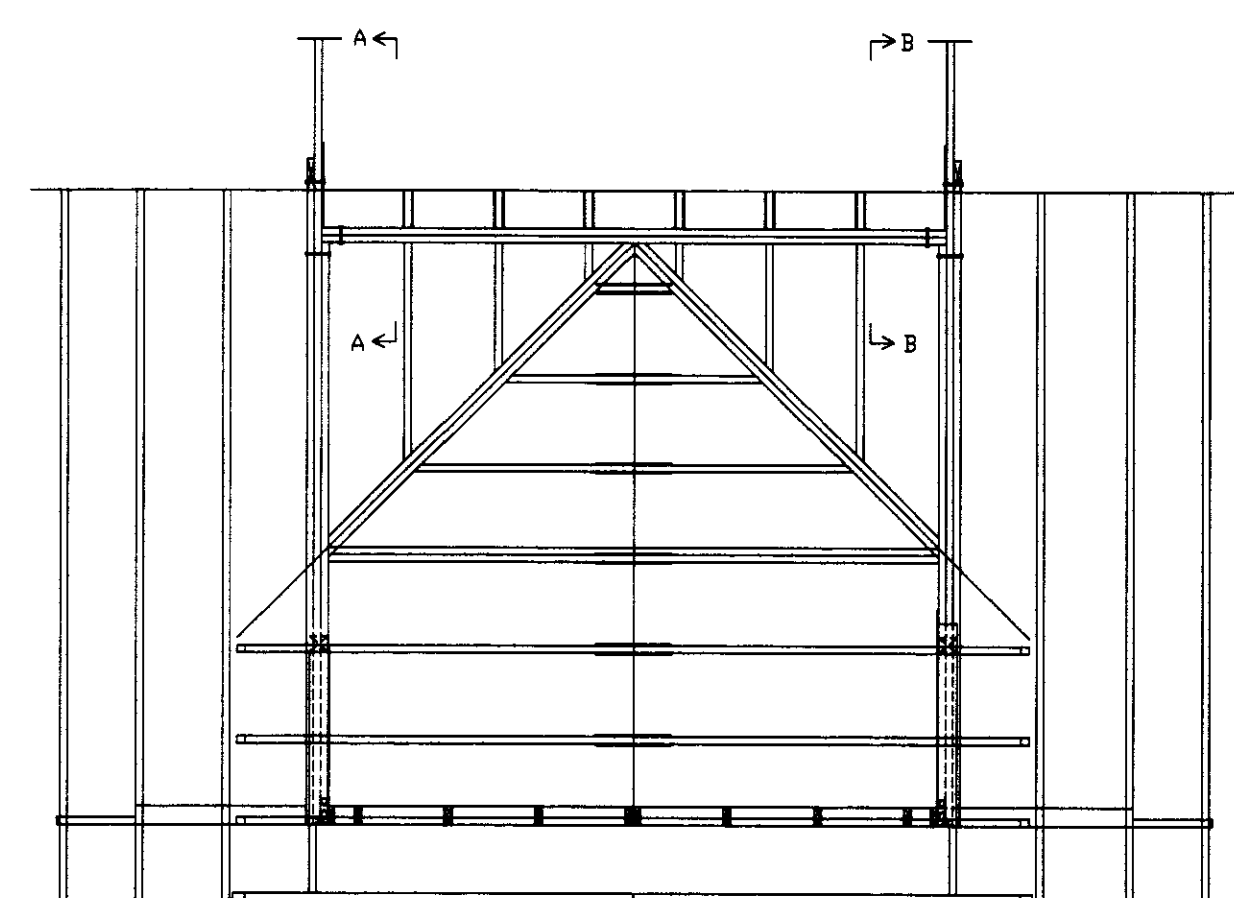


SPERRUPLAN EFTIR BREYTINGU

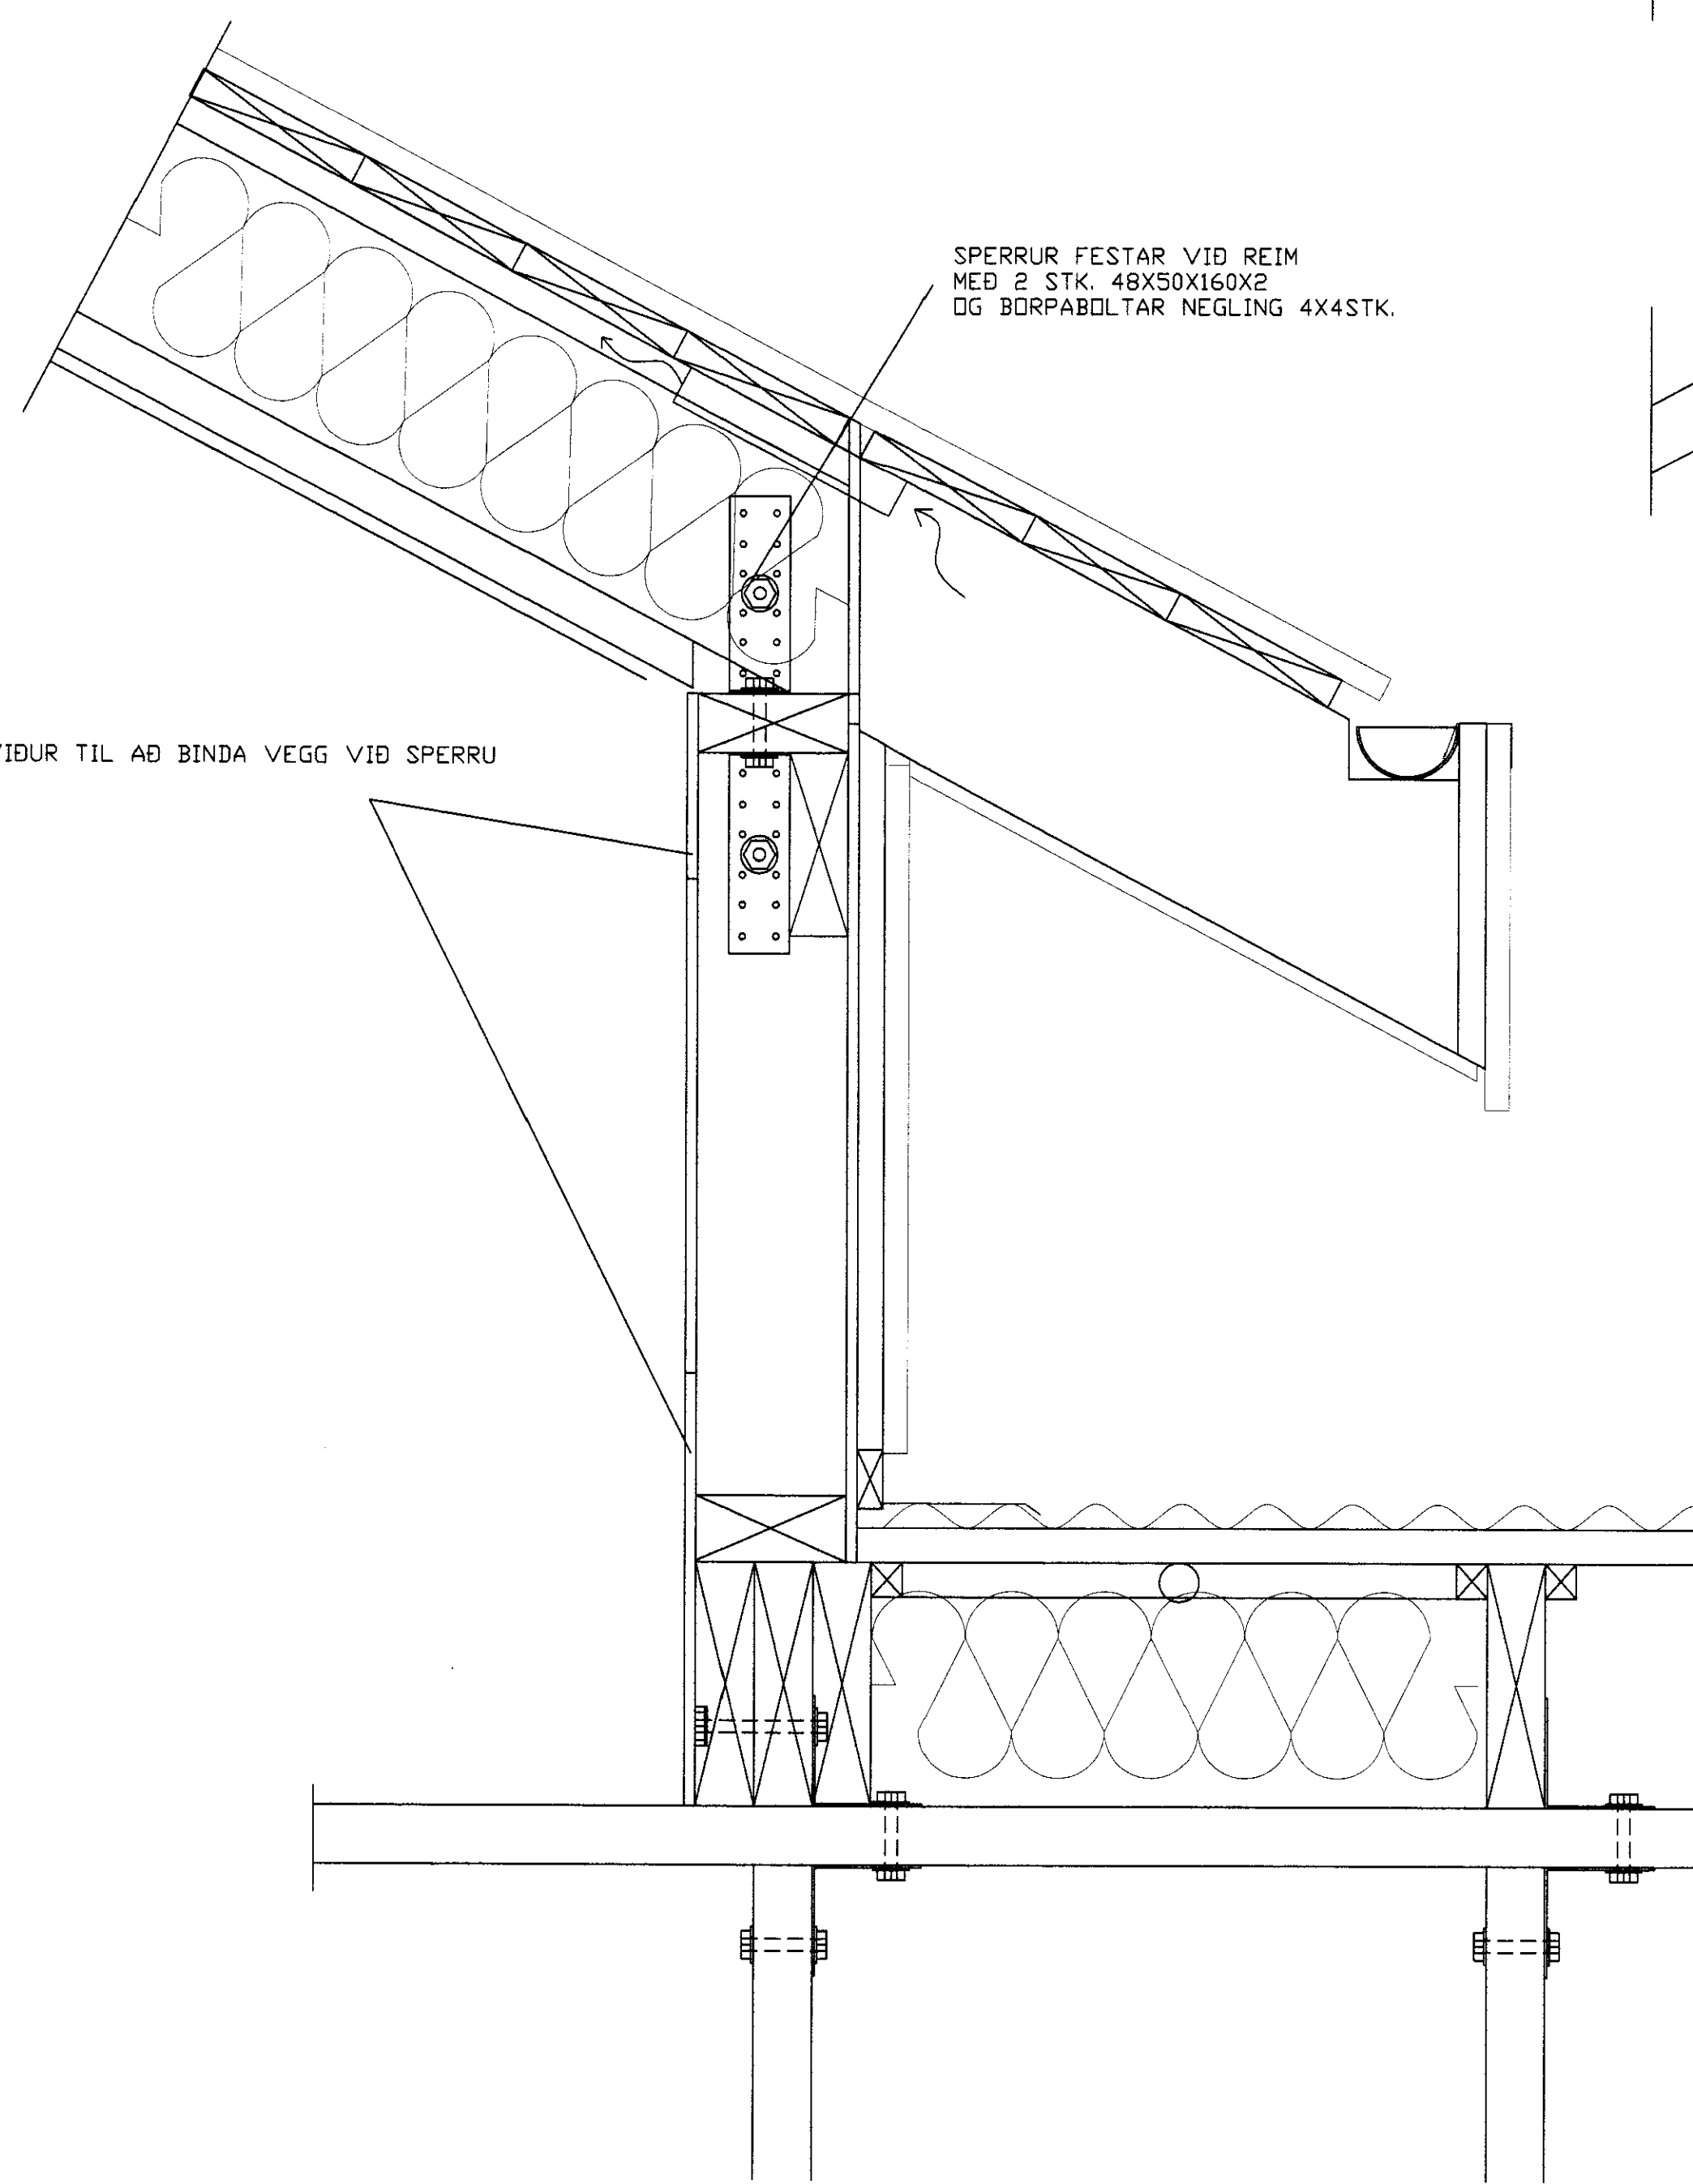

2X2 STK. BMF 90 VINKLAR M/STYRK
2X2STK 10mm MASKINUBOLTAR
50X50X5mm SKIFUR
4 STK. 10mm MASKINUBOLTAR
8 STK. 50X50X5mm SKIFUR

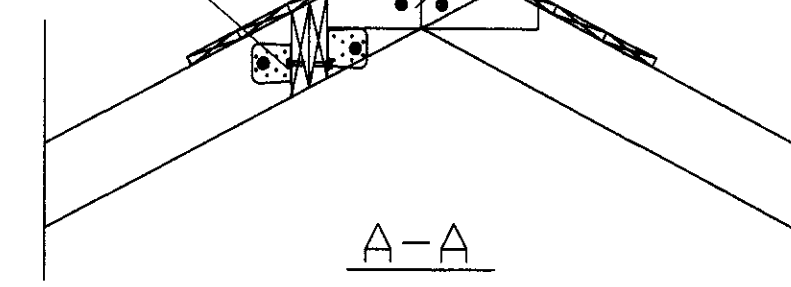


A-A

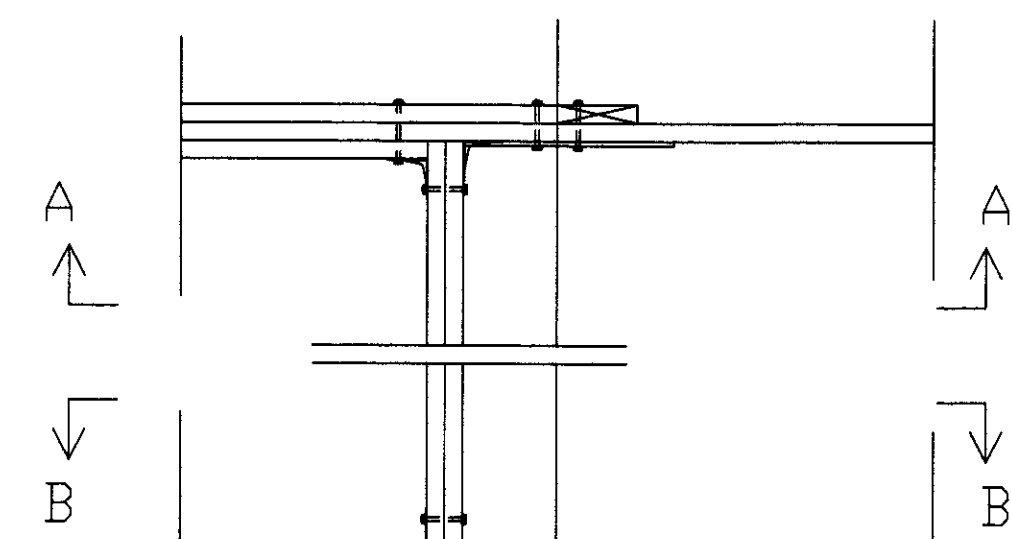


B-B

AUKASPERRUR BOLTADAR SITTHVÖRU
MEGIN UTAN Á NOVERANDI SPERRUR
4STK. 10mm BOLTAR 50X50X5mm SKIFUR

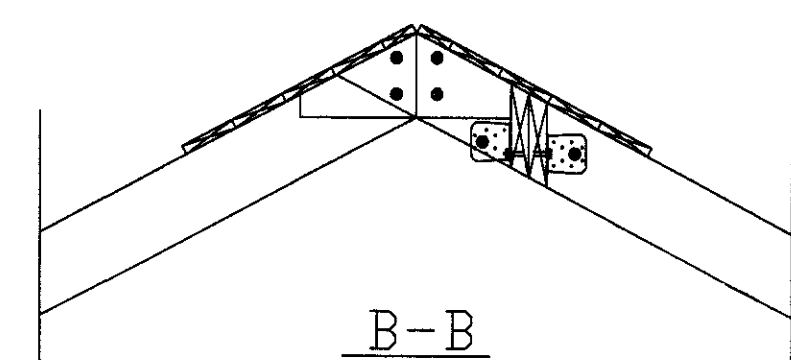


B-B

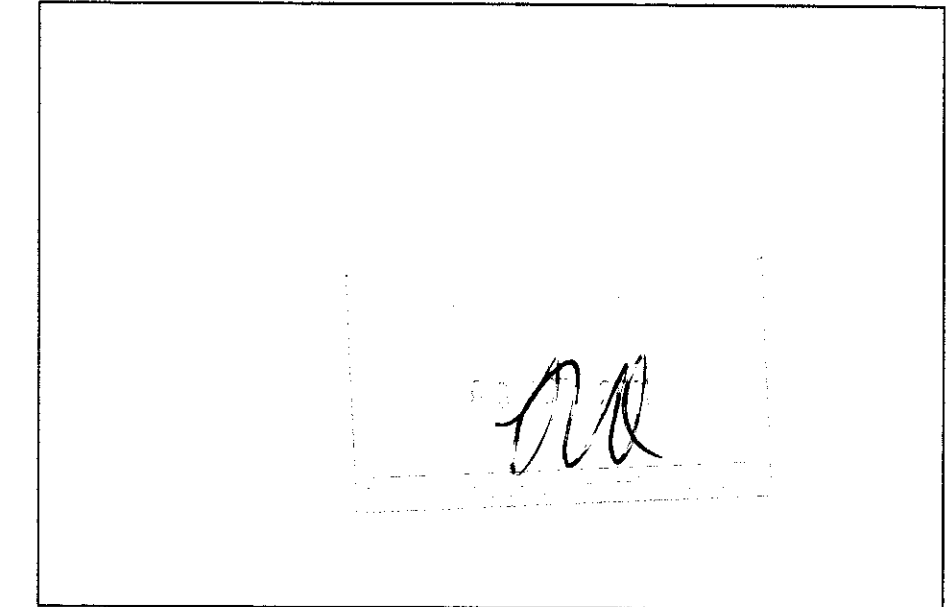

NR	DAGS.	BREYTING
A		
B		
C		
D		
E		
F		
G		
H		

SKÝRINGAR

Teiknistofa PZ ehf
Ráðgjafarverkfræðipjónusta



Kirkjuvegi 23 900 Vestmannaeyjum Sími 481-2711 Fax-481-3076
Heimasíða <http://www.teiknistofa.is> Netfang pz@teiknistofa.is

Verkefni
TÓFTABRAUT 3 VADNESI
GRÍMSNES- OG GRAFNINGSHREPP

Verkefni
BURÐAVIRKI KVISTUR
SÉRTEIKNINGAR

Dags.	Hannað	Verk.nr	Mælikvarði
MARS 11	EA	1103	1/50 1/20
Yfirfarið	Teiknað	Teikn.nr	Breyting
	EA	203	
Samþykkt	