



Samþ. 10.06.03
Helmi Árnason

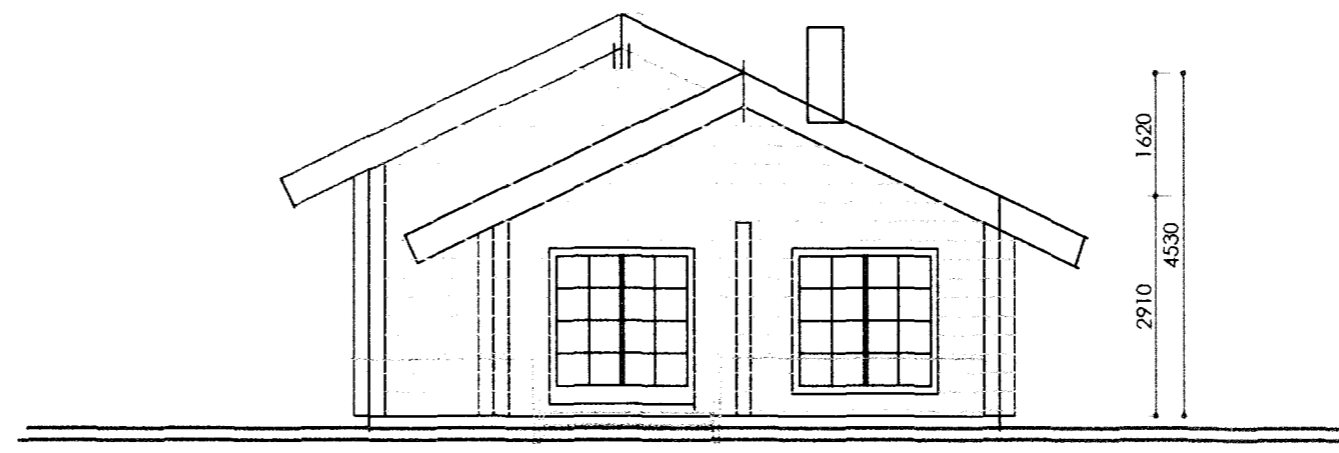


VESTUR



SUÐUR

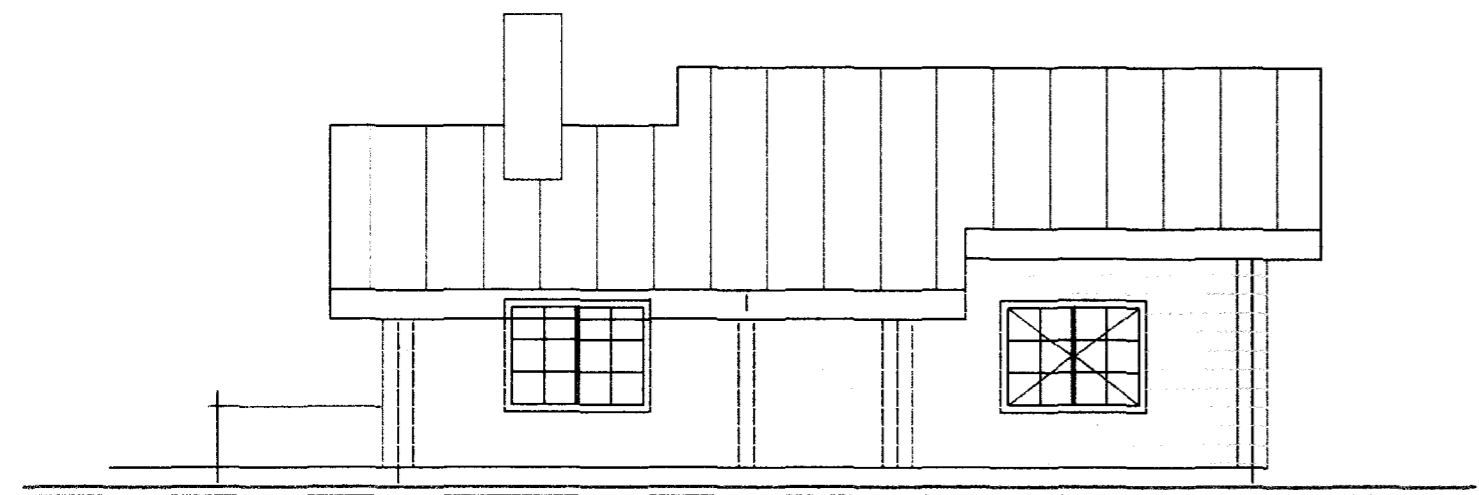


AUSTUR

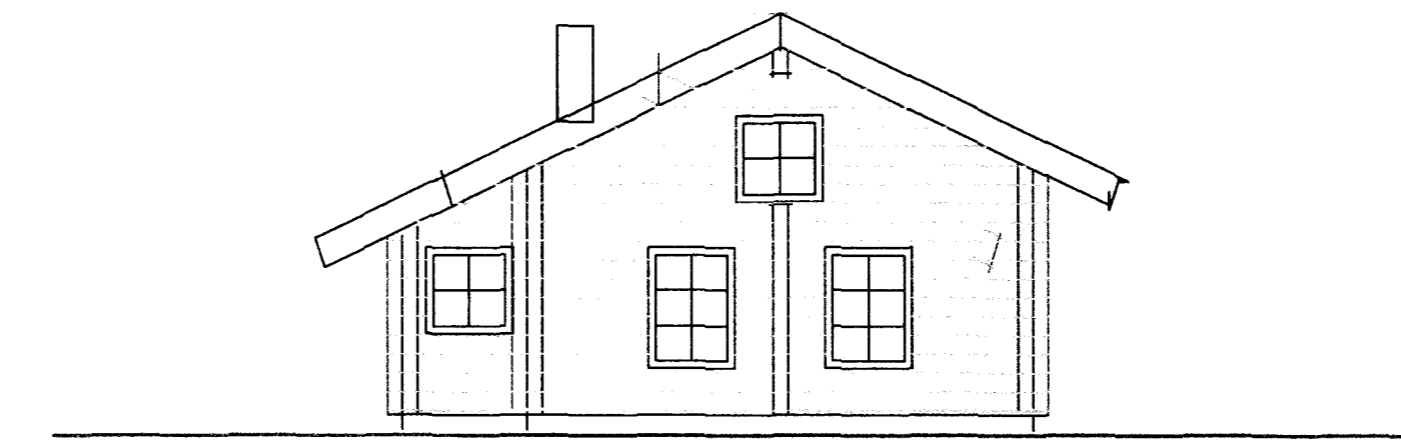


NORÐUR

STÆRÐIR

0101	HÚS	74,4 M ²	310,1 M ³
0102	PALLUR	26,4 M ²	
		BOTN	14,9 M³
		ALLS :	325,0 M³

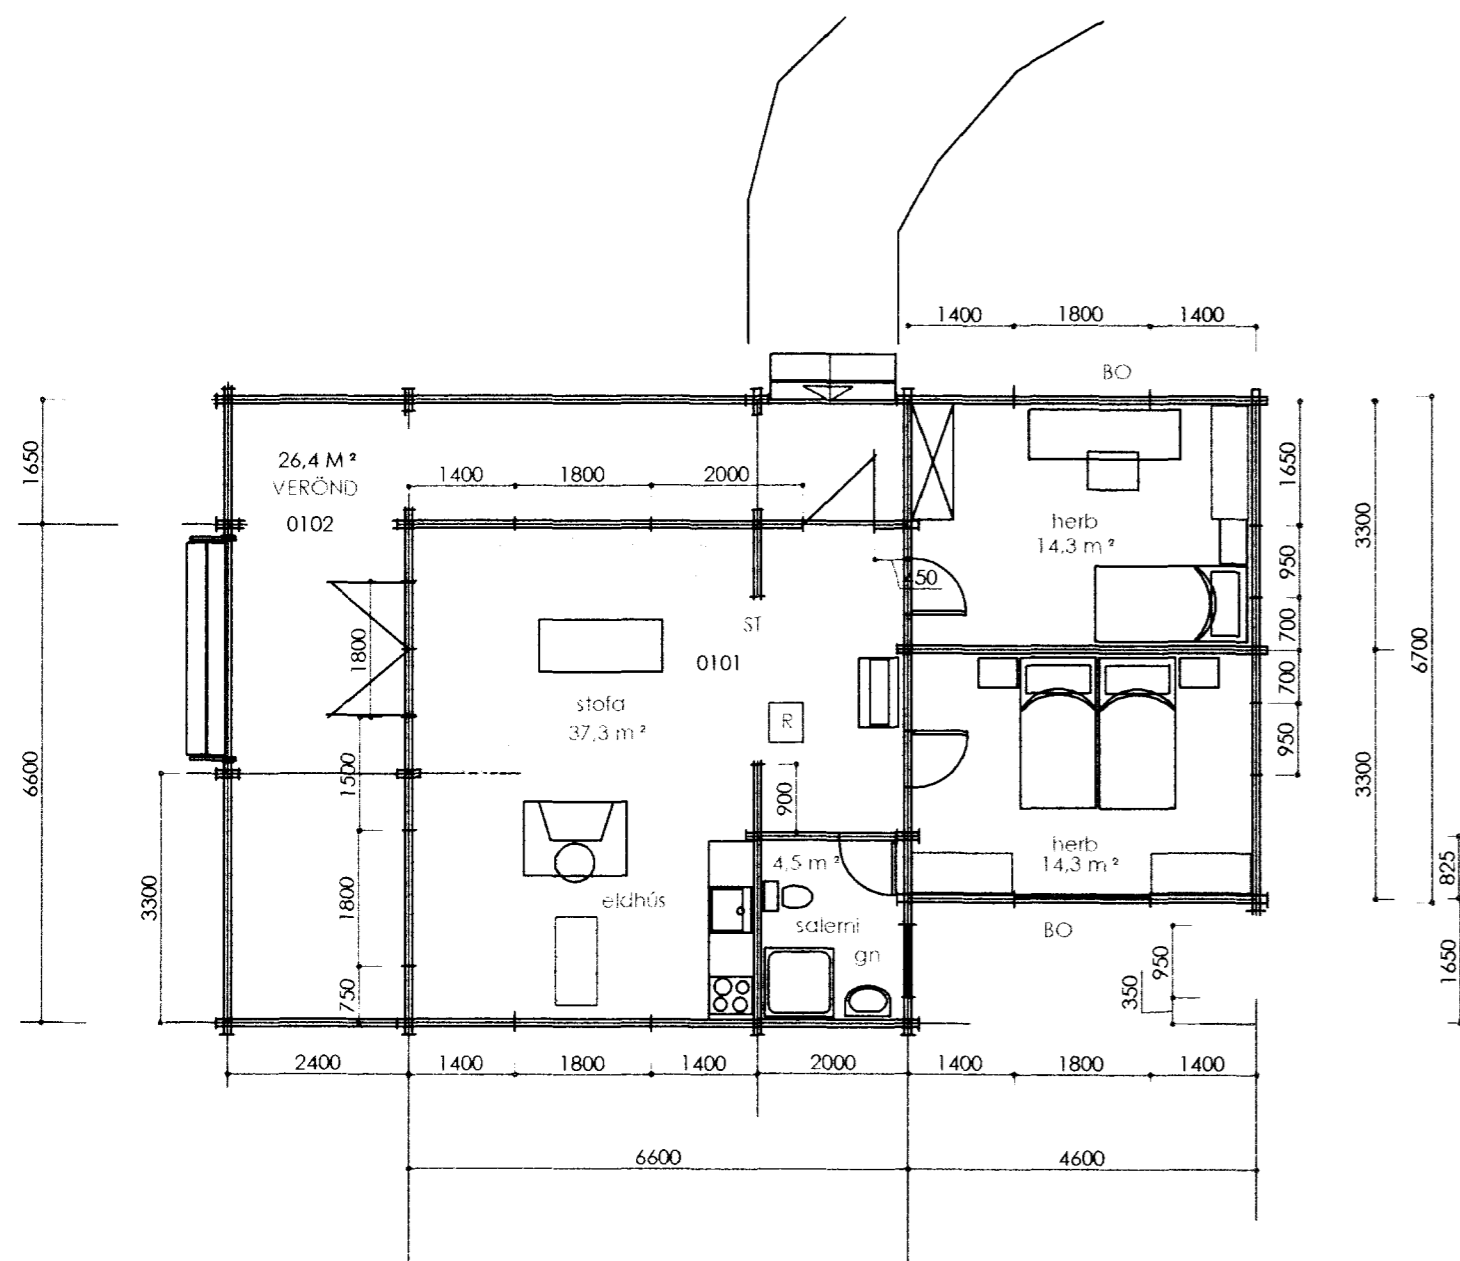

GRUNNMYND

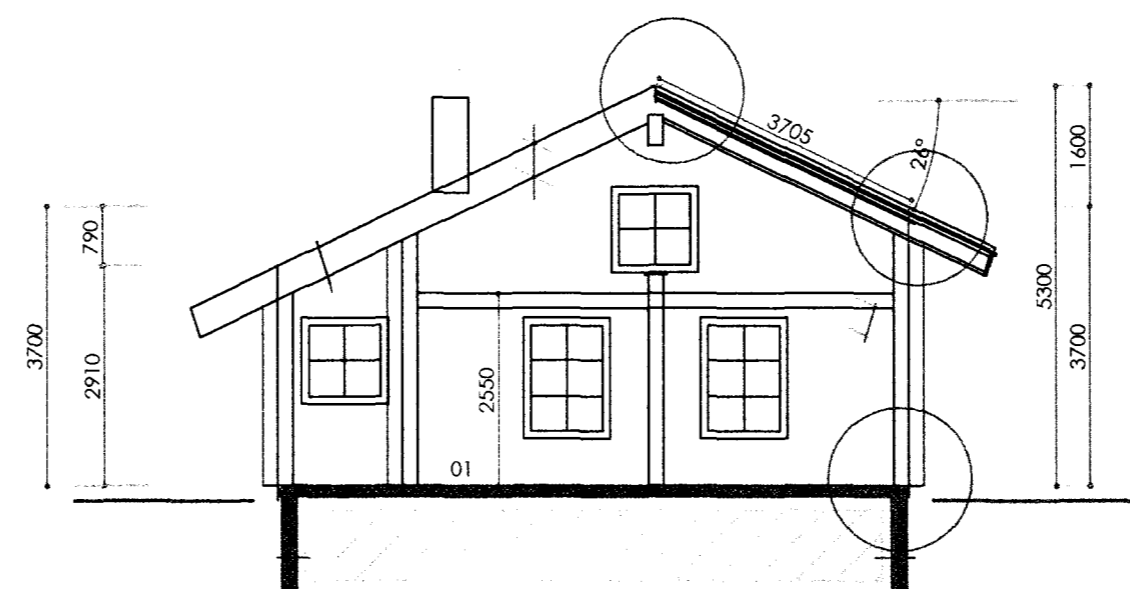

SNIÐ

SKÝRINGAR

- R REYKSKYNJARI
- ST. SLOKKVITÆKI
- BO. BJÖRGUNAROP
- GN. GÖLFNIDURFALL

F = CA. 4 800 M²

FRÍSTUNDAHÚS
 PERNEYJARSUND NR. 1, HRAUNKOTSLANDI
 GRÍMSNESHREPPI

LNR 1 EIGANDI: Þórir Guðmundsson
 Perneyjarsund, NR. 1 GRUNNMYND OG ÚTLIT 1 : 100
 DAGS: 27,05,2003 SNIÐ 1 : 100

ARTIK artik@simnet.is GSM 895 - 9202
 TEIKNISTOFA SÍMI 421 - 4122

STEINAR GEIRDAL BYGGINGARFRÆÐINGUR B.F.I.
 040138 3829 DRANGAVELLIR NR. 2, 230 KEFLAVÍK

A02