



Samþykkt

08 APR. 2006

Byggingaráætlun / Byggingarfræðingur / Sveinólfur Arnarsson

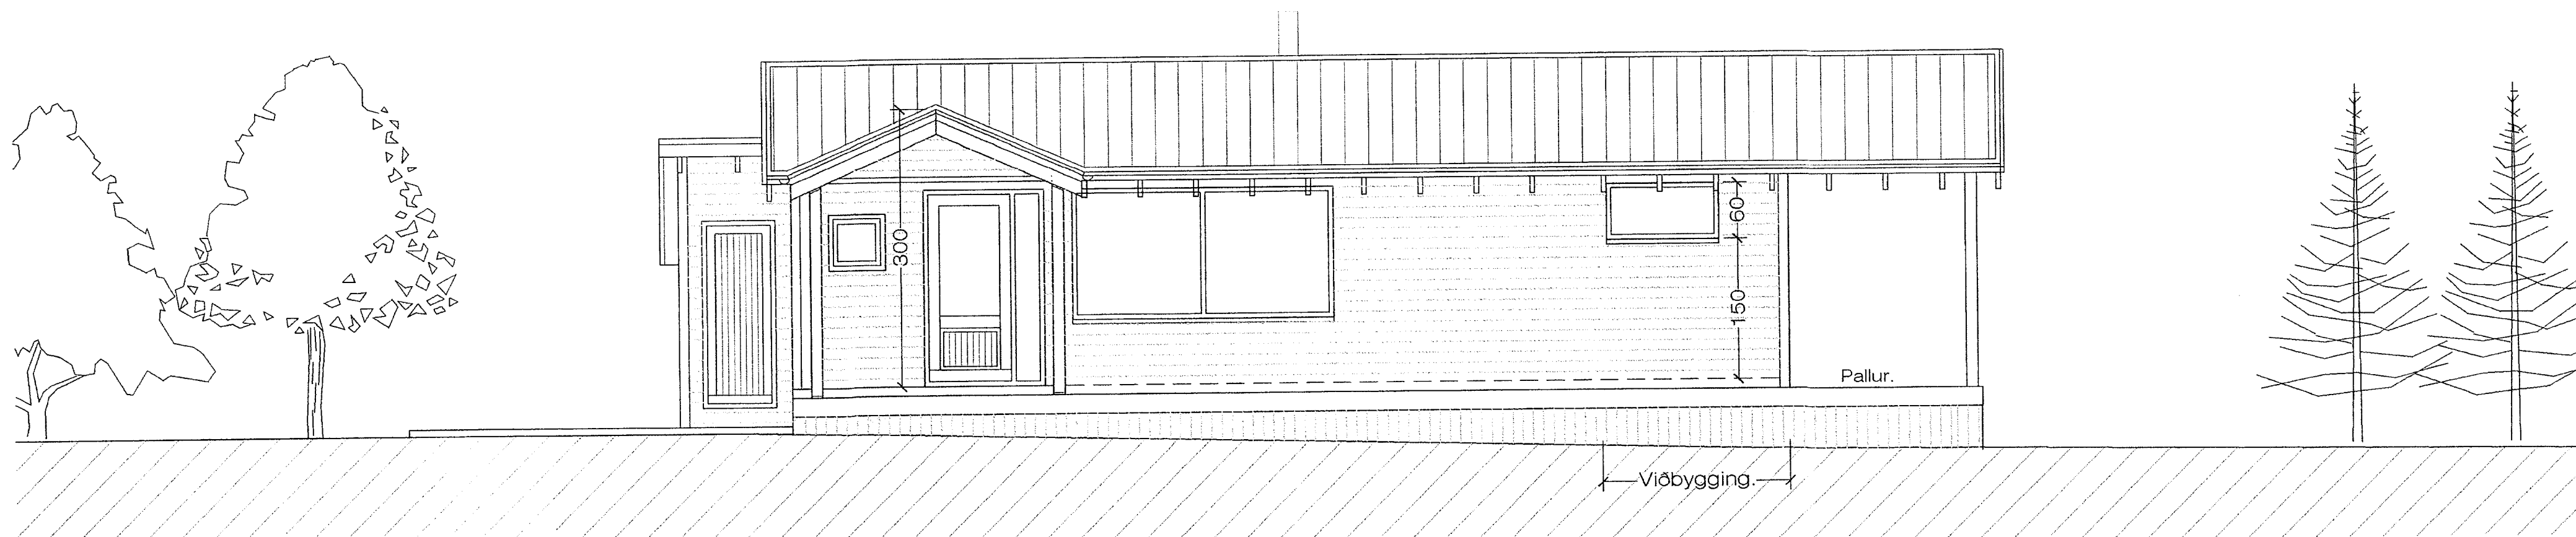

Suðurhlíð. 1 : 50

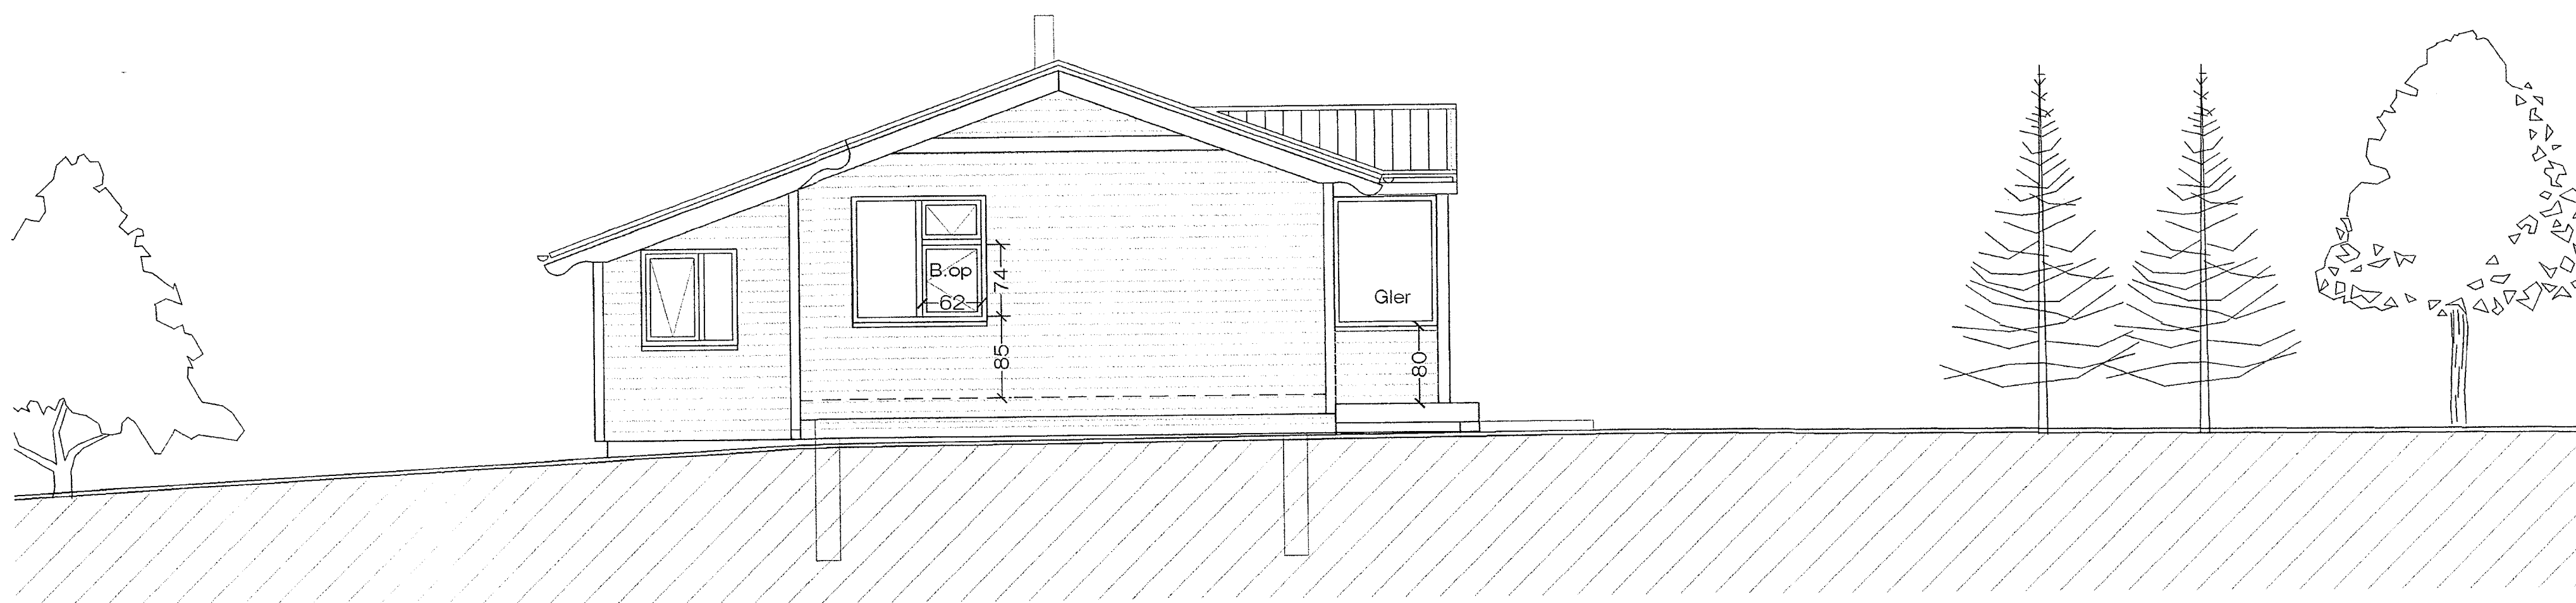

Vesturhlíð. 1 : 50

Perneyjarsund 14 Hraunborgum. Útlit.

VERK. NR.

TEIKN. NR. 04

DAGS. 30.-3.-2006 MÁL. 1:50

BREYTT.

JÓN GUÐMUNDSSON ARKITEKT

VINNUSTOFA SUBURLANDSBRAUT 16 REYKJAVÍK

SÍMI 552 5055

KT. 310581
3259