




NORÐUR

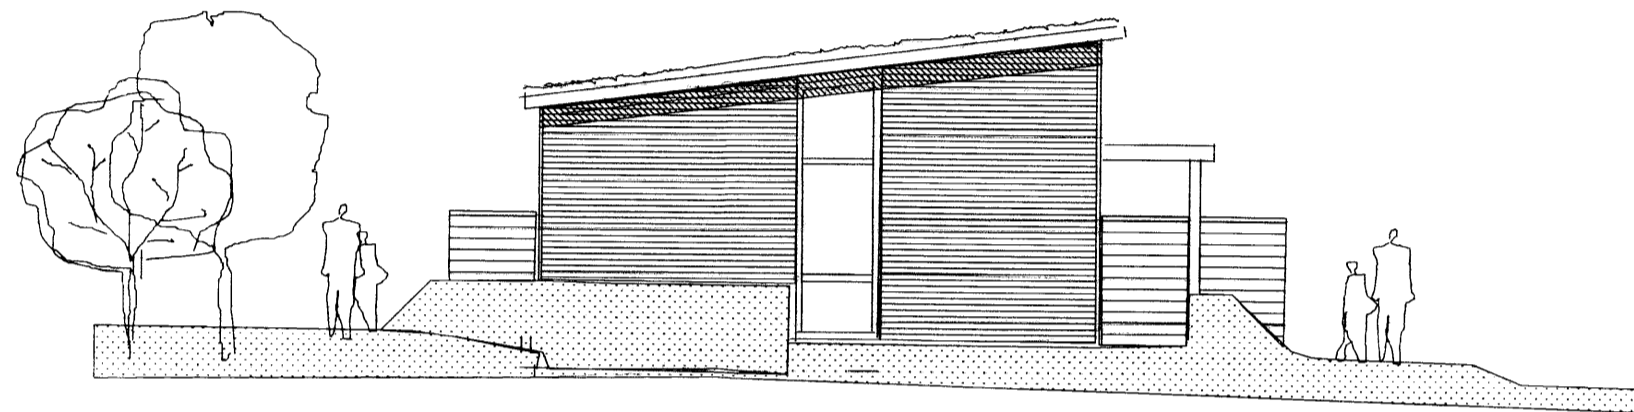

AUSTUR

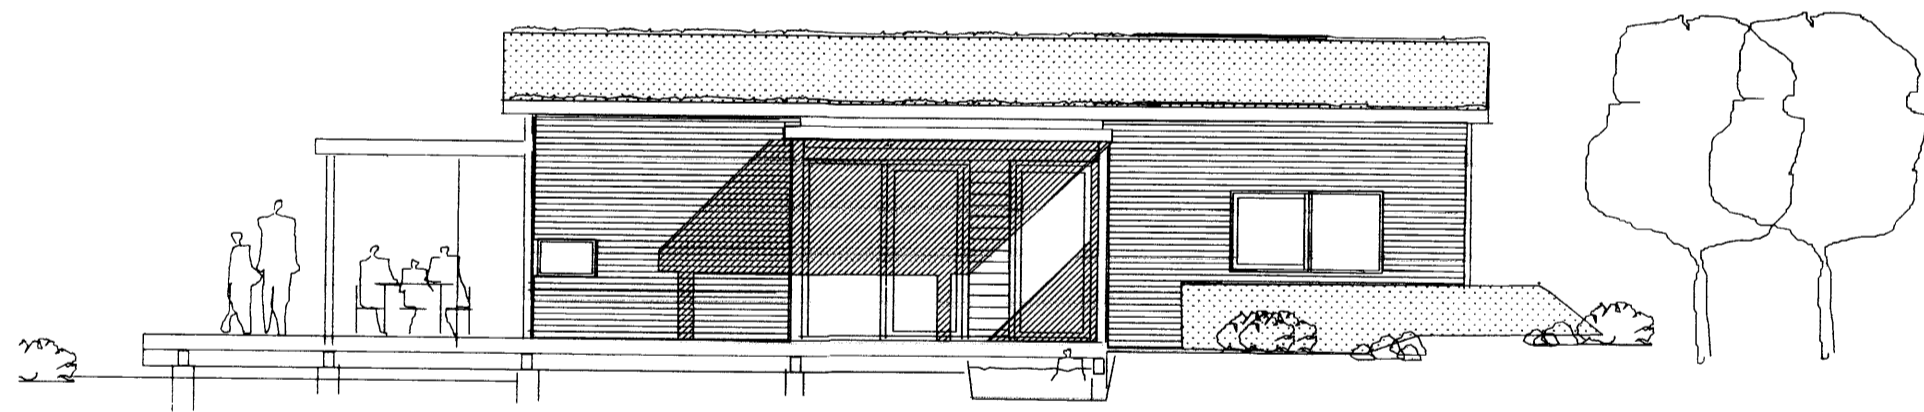

SUÐUR

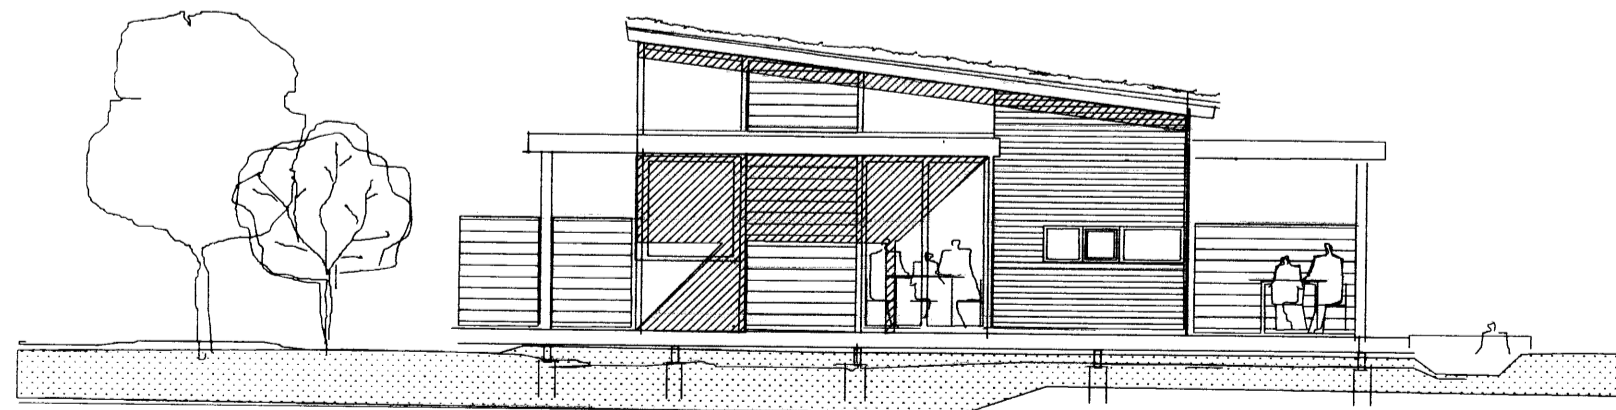

VESTUR

Samþykkt  
 24 APR. 2007  
*Hörður Hárdarson*  
 Byggingarfulltrúi uppsveita Árnessýslu

ÚTGÁFA | TEIKNAD | SAMÞYKKT | DAGS  
 BREYTINGAR

ASK Arkitektar  
 Geisgötu 9  
 101 Reykjavík  
 Sími 515 0300  
 Fax 515 0319  
 www.ask.is



Áritun aðalhönnuðar:

*Hörður Hárdarson*  
 Hörður Hárdarson arkitekt FAI, kt. 300549-4899

Prastahólar 10  
 Búrfelli-Grímsnesi

|                                  |                           |               |                    |
|----------------------------------|---------------------------|---------------|--------------------|
| VERK NR.<br>06152                | NÚMÉR TEIKNINGAR<br>10-02 | ÚTGÁFA        | MKV. I A2<br>1:100 |
| HEITI TEIKNINGAR<br>Aðalteikning |                           | TEIKNAD<br>HH | DAGS<br>27.02.2007 |