
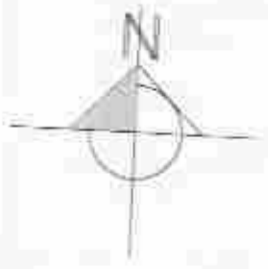



SAMPYKKT  
 17 OKT. 2012  
*Ólafur Gylfason*  
 Byggingafulltrúi uppöf. Arfsejðslu og Flóðahr.

ÚTRENNAÐ: 14.5.2012 13:44:10  
 SÍÐAST VISTAD: 24.5.2012 13:23:14

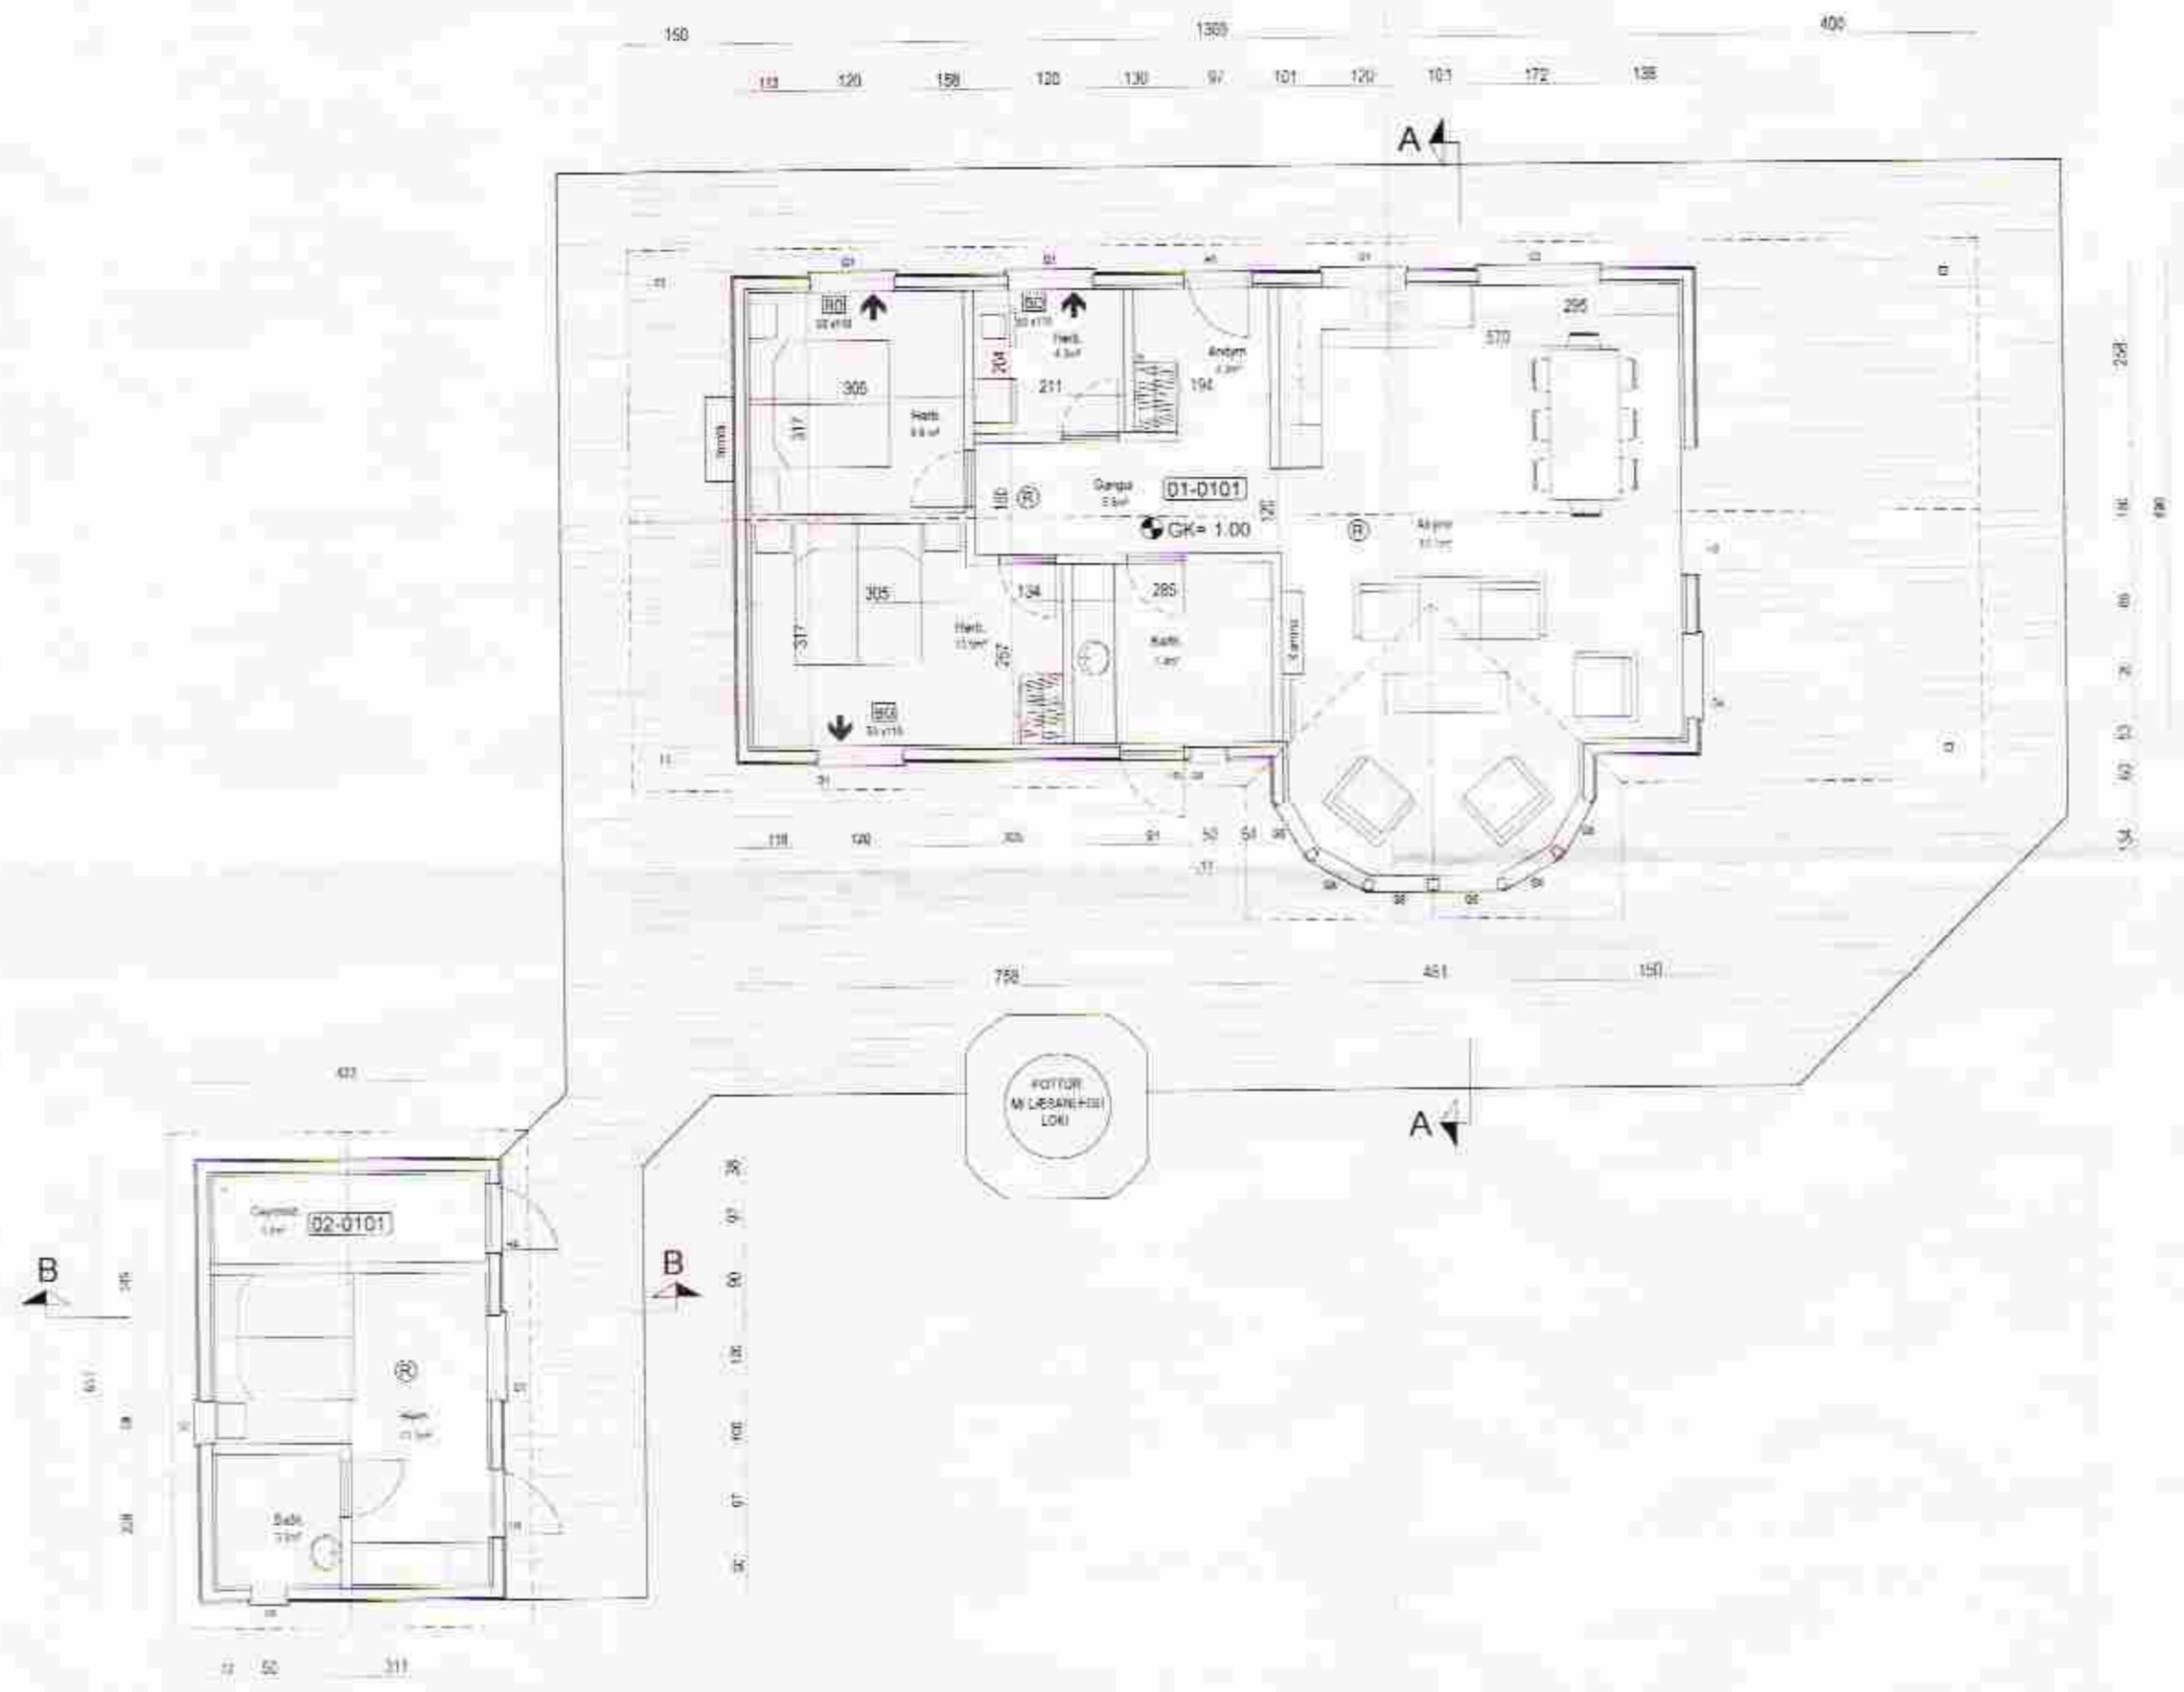

GRUNNMYND  
 Mkv. 1:100

 Pro-Ark teiknistofa

Tröllahraun 12.

A-07-051 Grunnmynd og útlit

Eiríkur Vignir Pálsson BFI Kl: 010975-4179  
*Kjartan Sigurbjartsson*  
 Kjartan Sigurbjartsson BFI Kl: 190275-5319

Teikn. K. Sig.  
 Dags. Apríl 2012  
 Mkv. A2 - 1:100

01.02- B

Ervingur 02 600 5600 579 482 430 p.arn@proark.is