


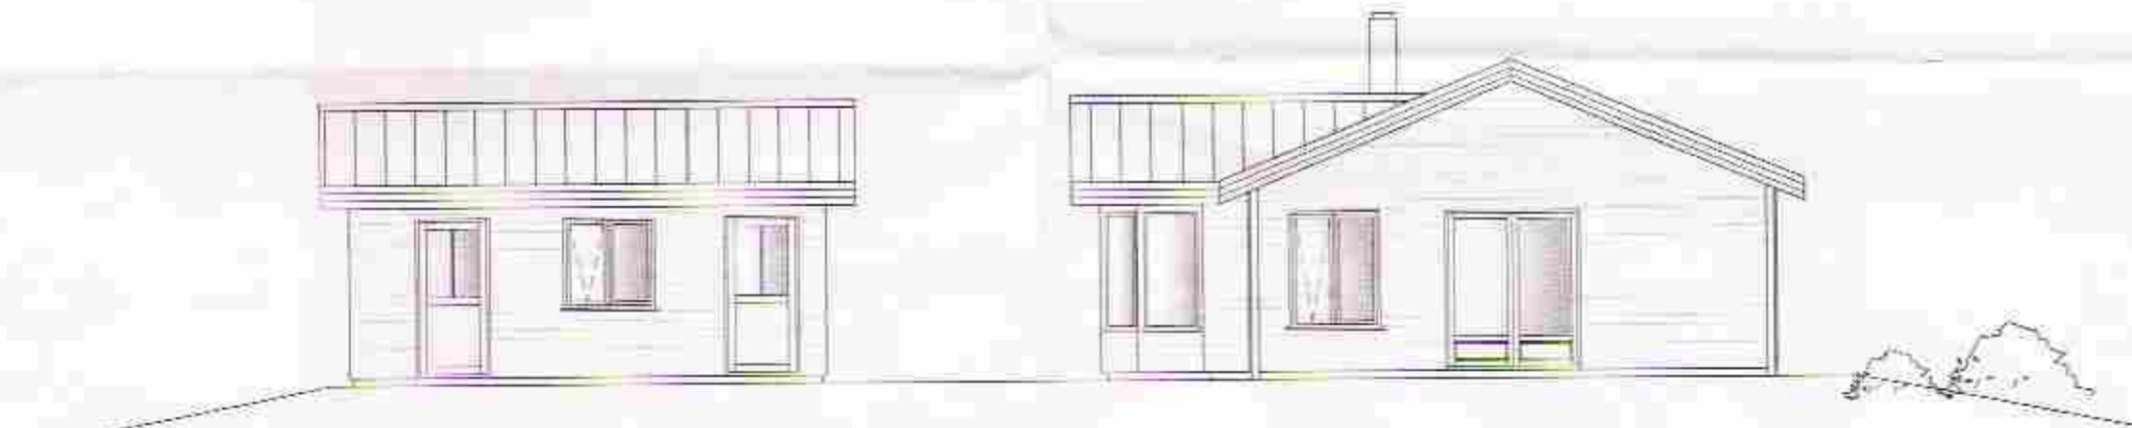


Norður
Mkv. 1:100



Suður
Mkv. 1:100



Austur
Mkv. 1:100

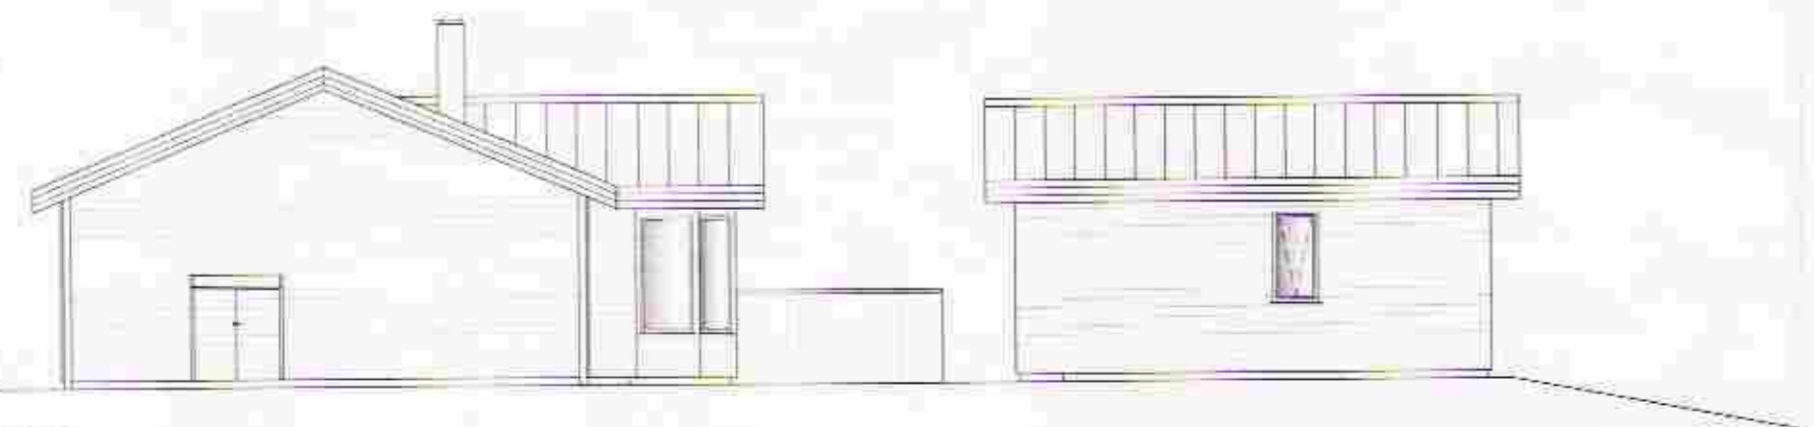

Vestur
Mkv. 1:100

SAMPYKKT
17 OKT. 2012
Helgi Vignir Pálsson
Byggingarfræðingur, húsnæðisráðgjafi og Flóahfr.

 Pro-Ark teiknistofa

Tröllahraun 12.

A-07-051 Útlit

Eiríkur Vignir Pálsson BFH Kt: 010975-4179

Helgi Vignir Pálsson
Kjartan Sigurbjartsson BFH Kt: 190275-5319

Teikn. K. Sig
Dags. Apríl 2012
Mkv. A2 - 1:100

01.03-B