




NORÐUR

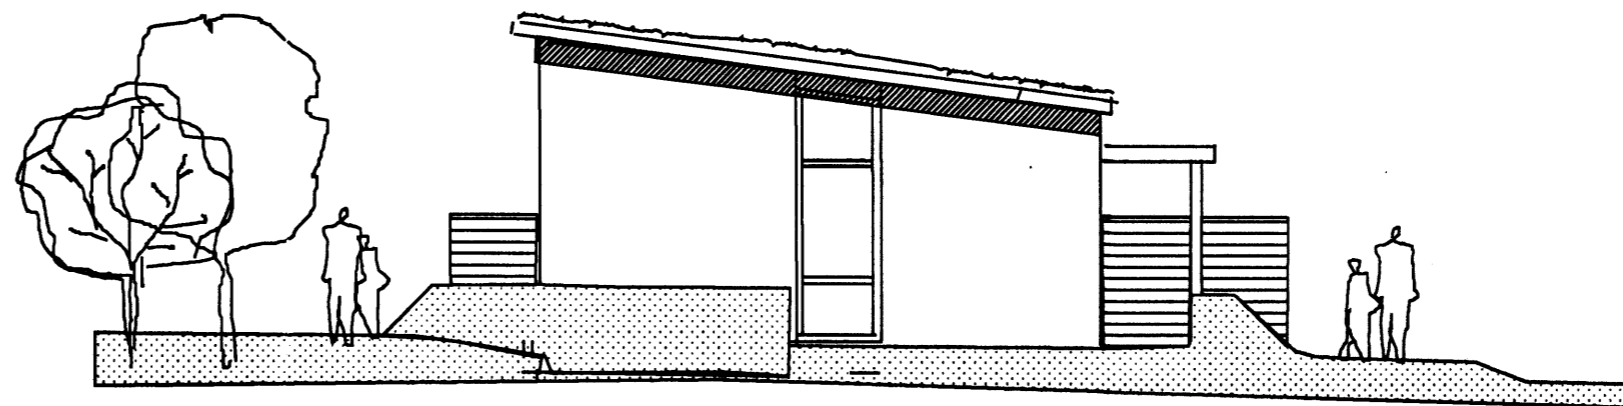

AUSTUR

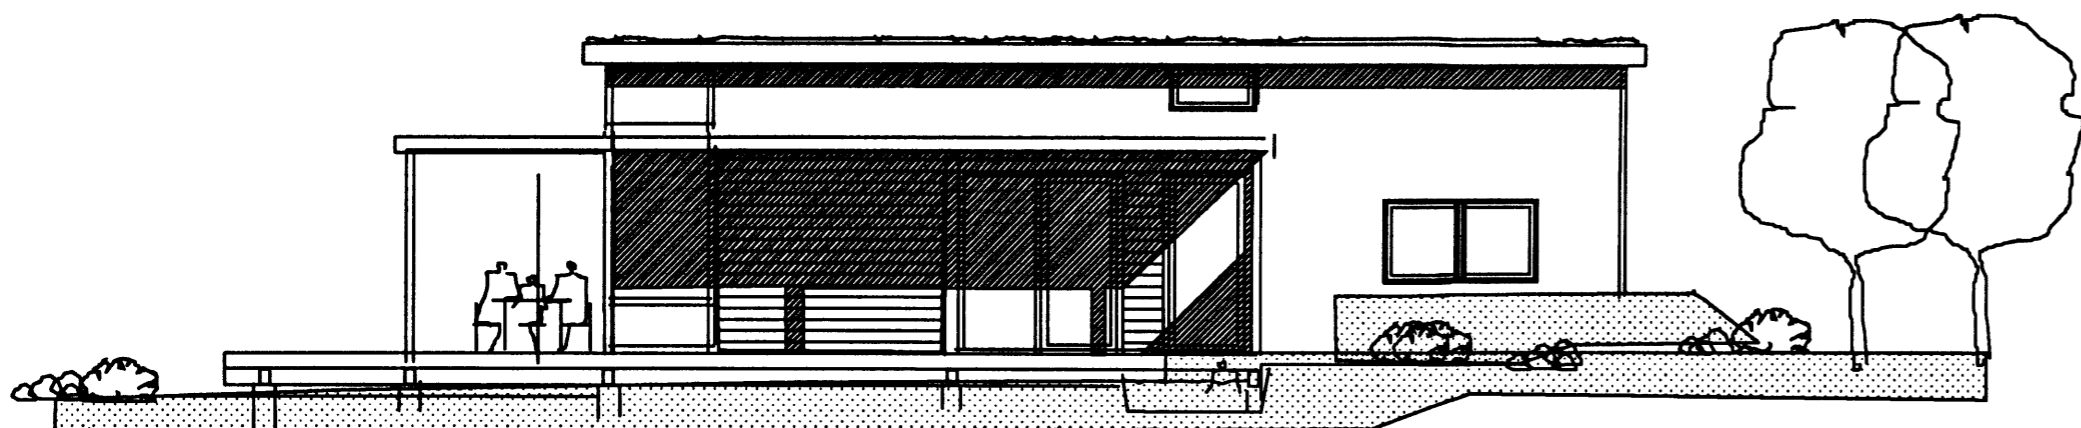

SUDUR

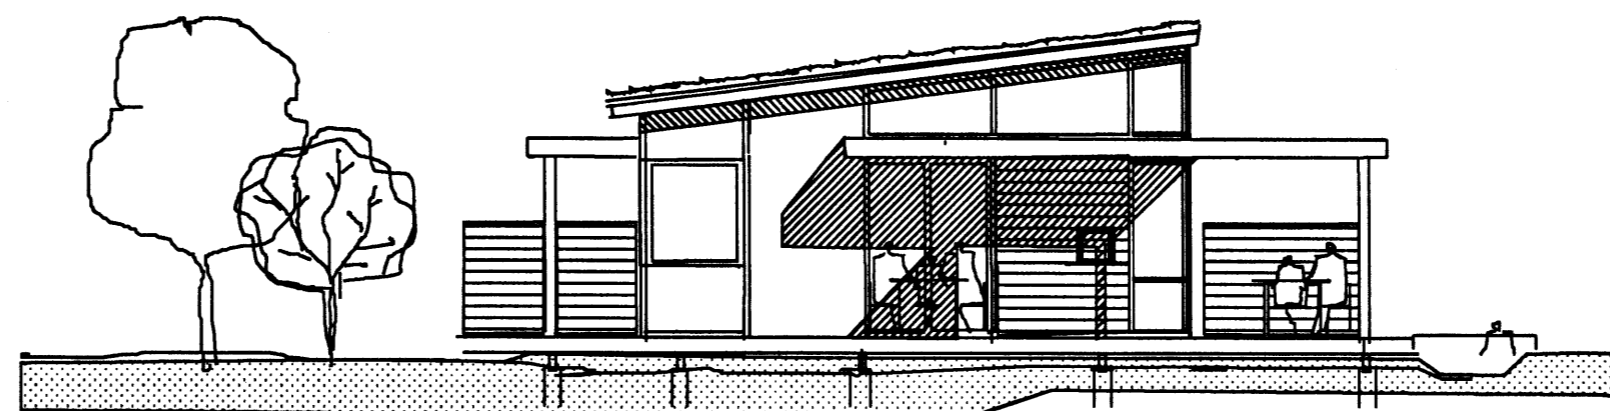

VESTUR

Samþykkt

0.5 JUNI 2007

Hörður Harðarson
Byggingarfulltrúi uppsveita Arnessýslu

ÚTGÁFA | TEIKNAD | SAMÞYKKT | DAGS
BREYTINGAR

ASK Arkitektar
Geisgötu 9
101 Reykjavík
Sími 515 0300
Fax 515 0319
www.ask.is

Áritun aðalhönnuðar:

Hörður Harðarson
Hörður Harðarson arkitekt FAÚ, kt. 300549-4899



ASK
ARKITEKTAR

Prastahólar 12
Búrfelli-Grímsnesi

VERKEFNI
HEITI TEIKNINGAR
Aðalteikning
Útlit

MKV. I A2

TEIKNAD
HH

DAGS
1703.2007

VERK NR. | NÚMÉR TEIKNINGAR | ÚTGÁFA
06152 | 10-02