
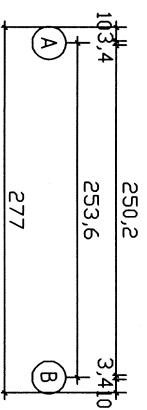
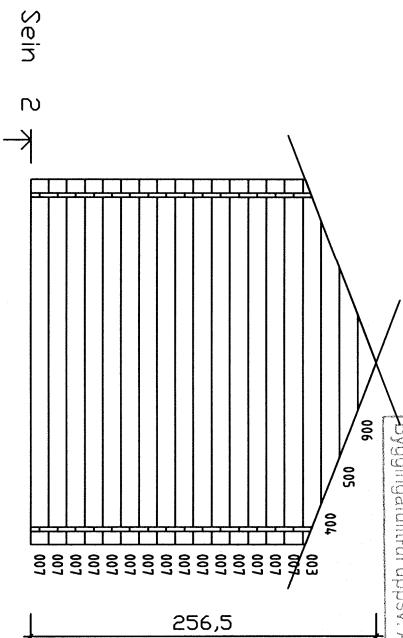



SAMÞYKKT

13 JUL 2010



Byggingafulltíttari uppsv. Árssýslu og Flóahfr.

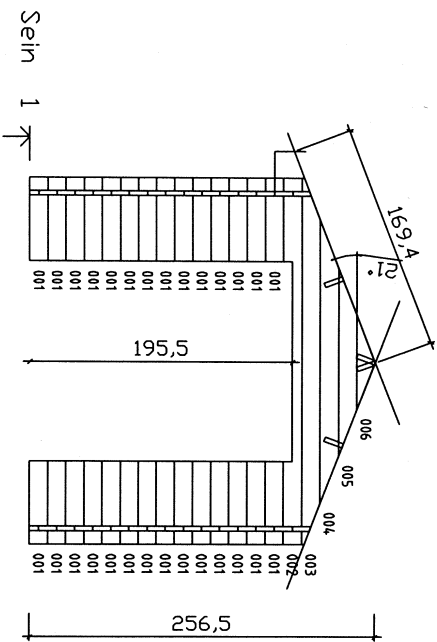

Kood	Trílin D	Lent	4
Joonis	SEIN 1	Móttaka	1:50
Materjal	3,4x13,5	Kuup.	04.08.2010
Joonestas	Príilt A ja	File	Trílin D.dwg

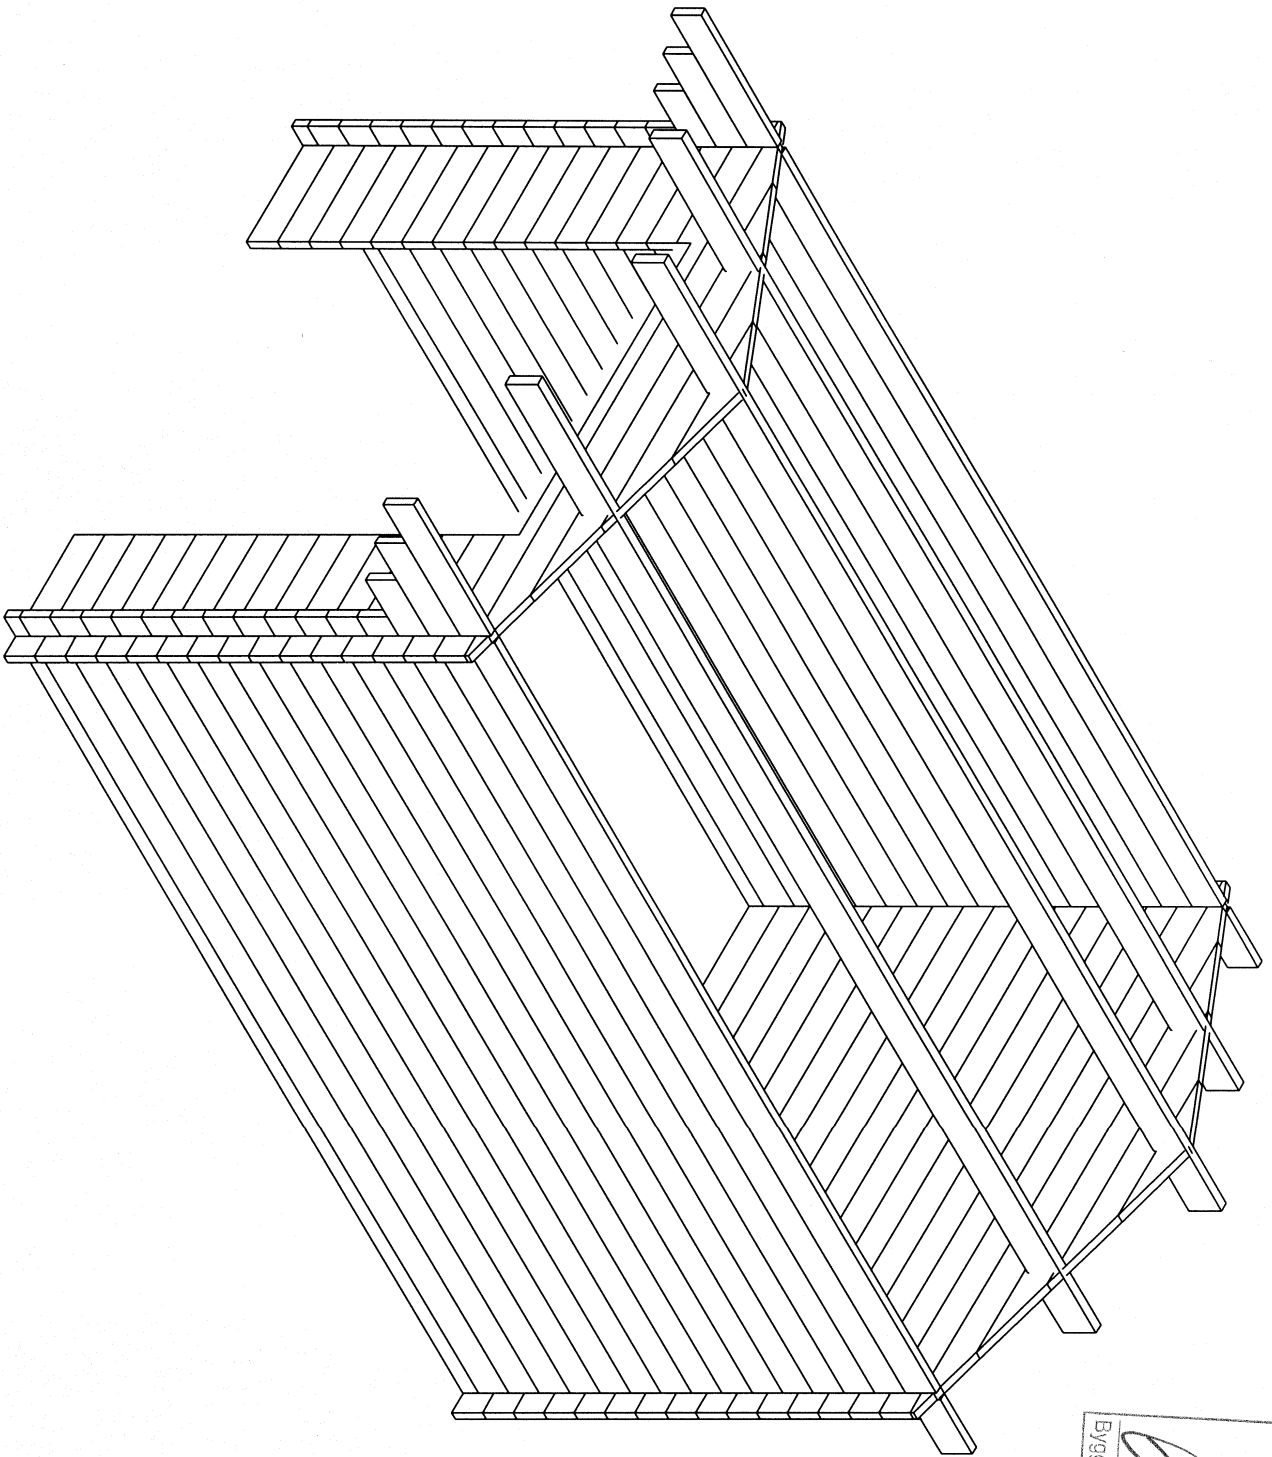

SAMÞYKKT  
13 JULI 2011  
*Ólafur Þ. Þorláksson*  
Byggingaáttíðni uppsv. Ámæssýslu og Flóahf.

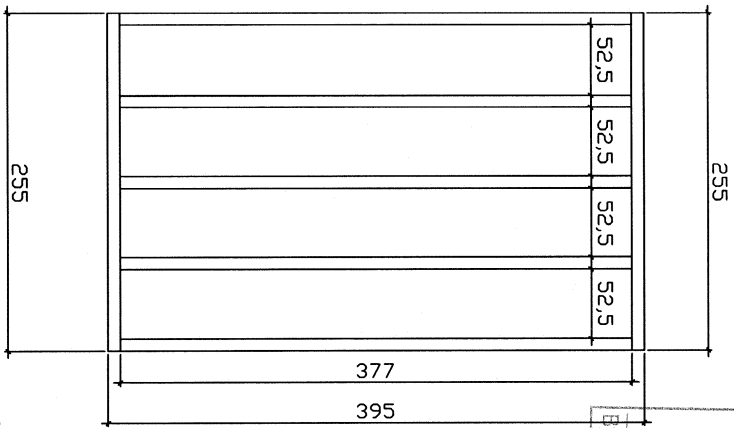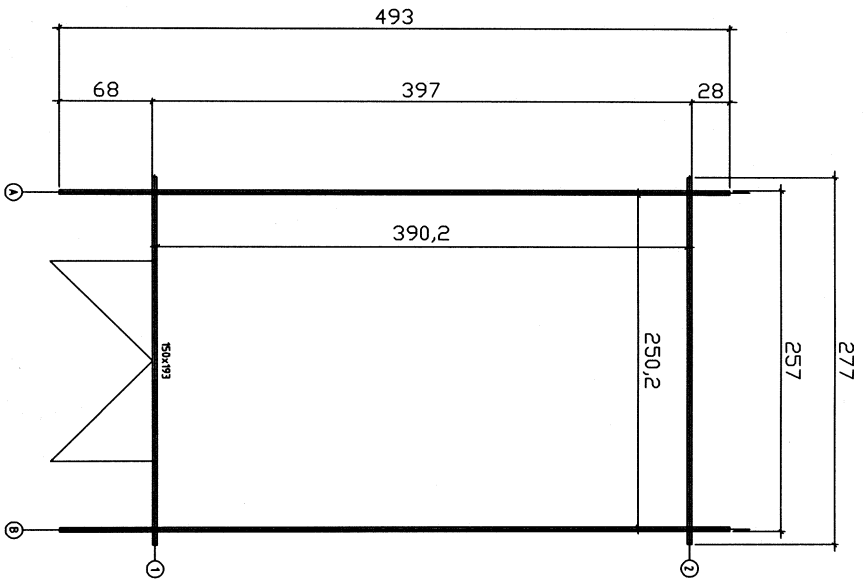


**SAMBYKKT**  
 13 JUL 2011  
*Oluf K. Gjerboen*  
 Byggingatulluitt uppssv. Ánessýslu og Flóahf.

Kood	Trilín D	Lent
Joonis	Plan	Mootkava 1:50
Materjal	3,4x13,5	Kuup. 04.08.2010
Joonestas	Prilitt Aja	File Trilín D.dwg


SAMÞYKKT

13. JULI 2011

*Athy Pálsson*  
 493 gíngudílfrú íppsy Árnassýslu og Flóahtr.

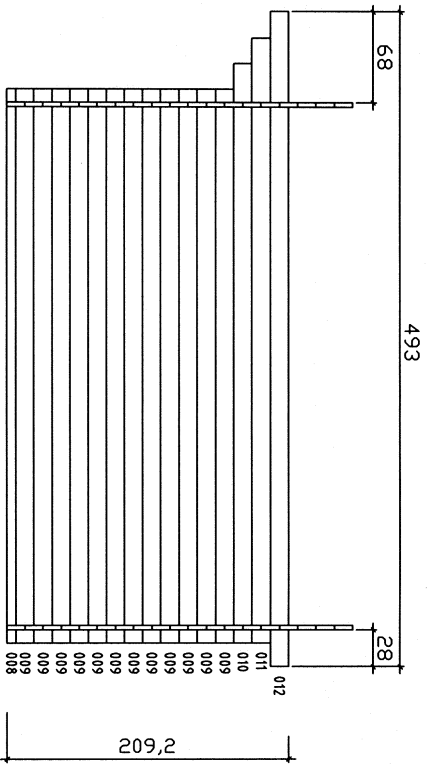

in A ↗

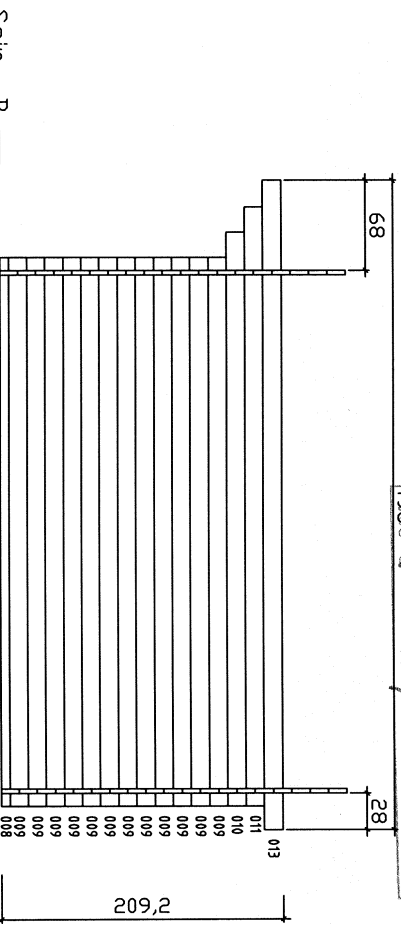

Sein B ↗

Kood	Trílin D	Leht	2
Joonis	SEIN A	Mótkvæ	1:50
Materjal	3.4x13.5	Kaup.	04.08.2010
Joonestás	Þriitt Aja	File	Trílin D.dwg