




SAMÞYKKT
 07 JUNÍ 2012
Ólafur Gunnarsson
 Byggingafræðingur, Áherslufélagið og Félagsráðgjafi

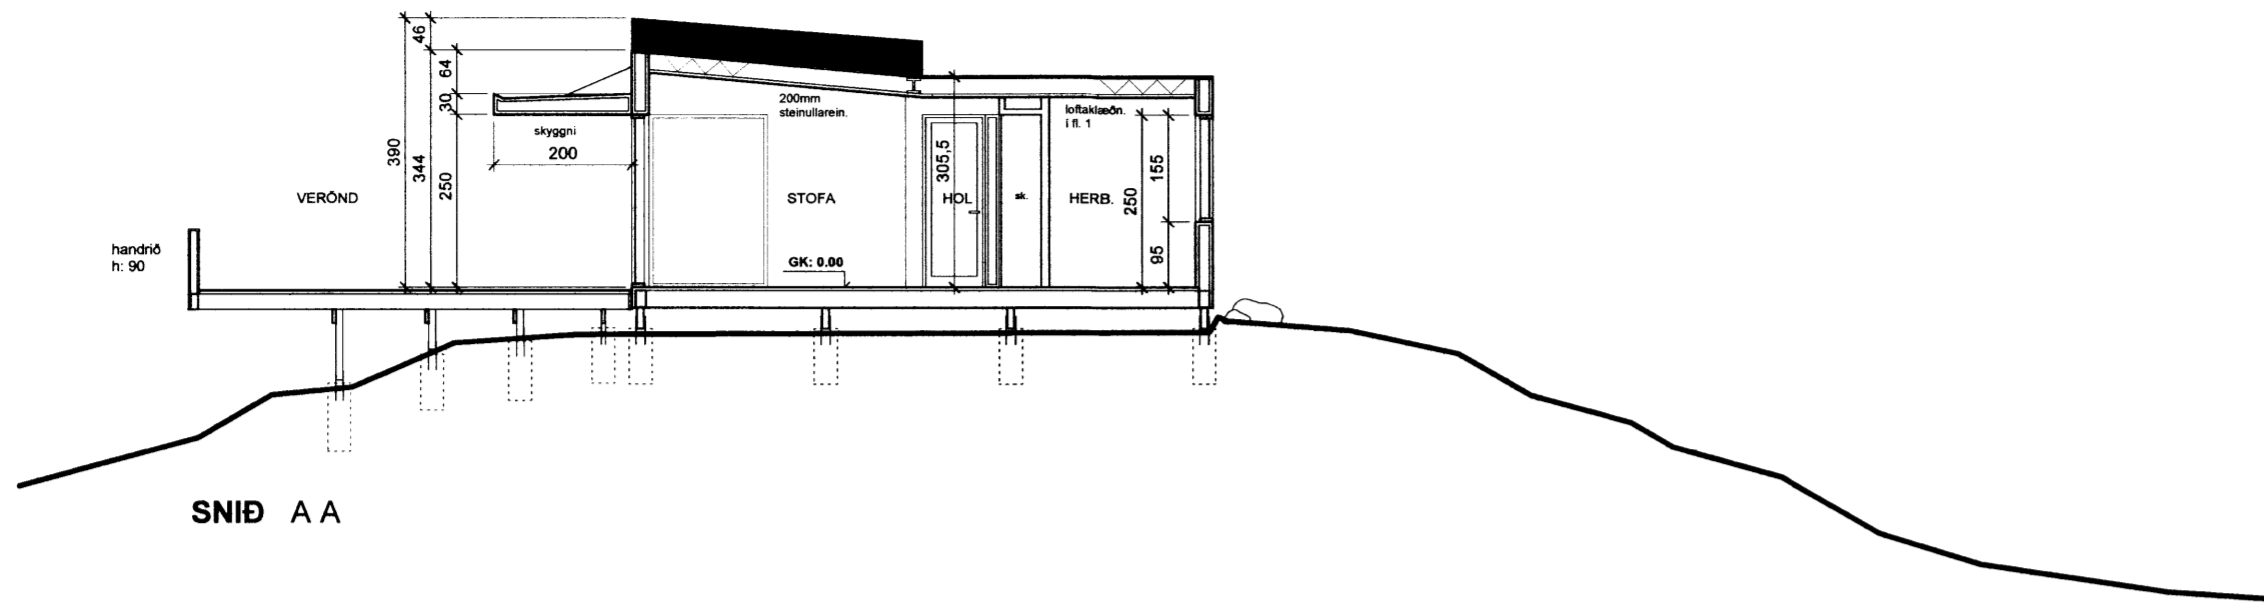


SNID A A

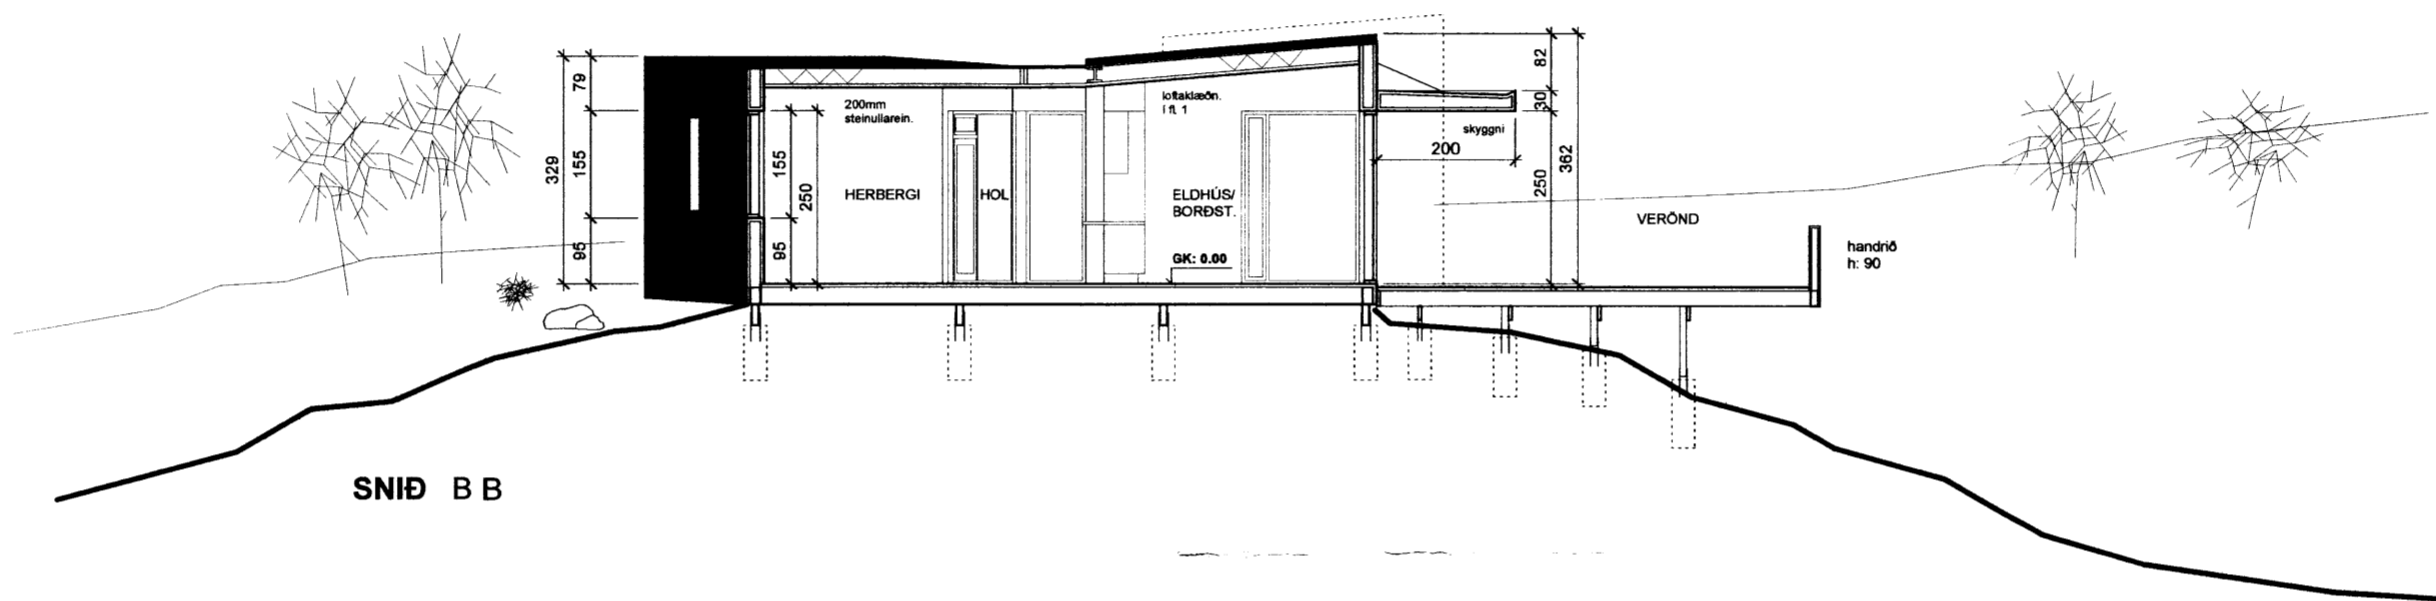

SNID B B

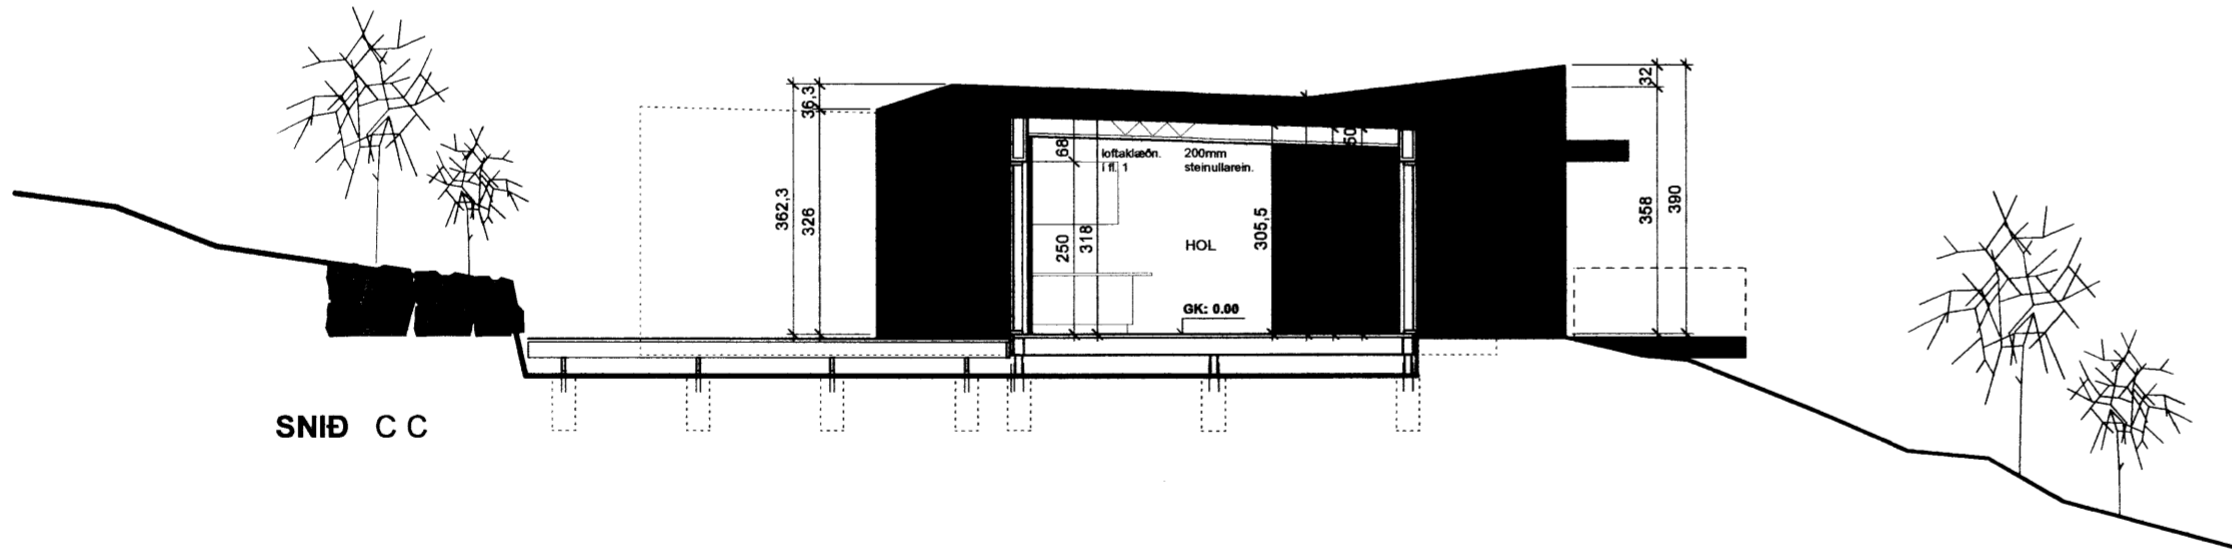

SNID C C

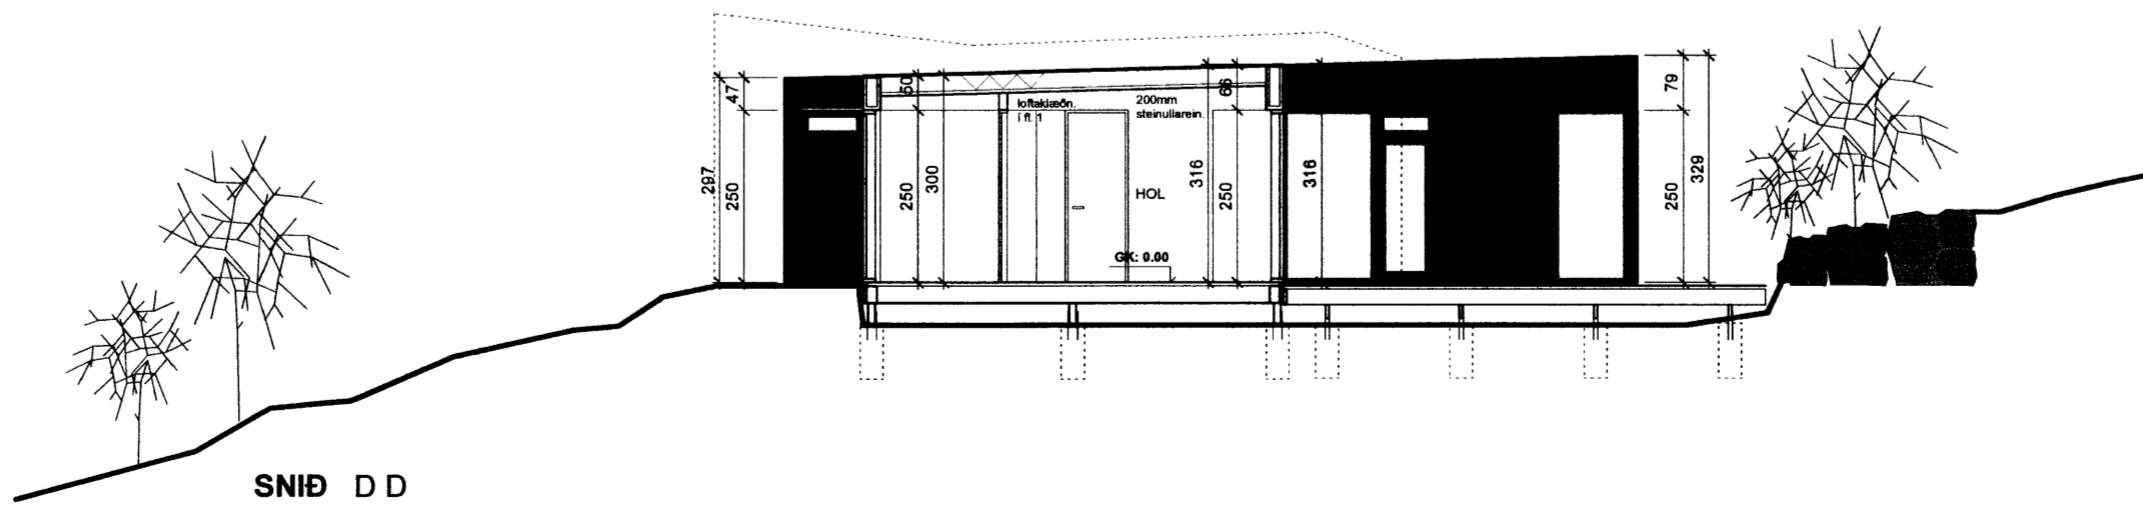

SNID D D

TRÖLLAURAUN 6 -FARBORGIR Í LANDI MIÐENGIS

ADALUPPDRA'TTUR	1.04
Sniðmyndir	Dags. 11.05.12 M.kv: 1:100

RÝMA arkitektar
 Borgartún 6, 105 Reykjavík kt: 711003-2310
 sími: 552 9515 gsm: 698 5665 netfang: gunnarpalli@internet.is Gunnar Páll Kristinsson arkitekt

Gunnar Páll Kristinsson