



SAMPYKKT
 16 NOV. 2011
Andrés Narfi Andrés
 Breytingarfráttir / Umsóknir og Píðing

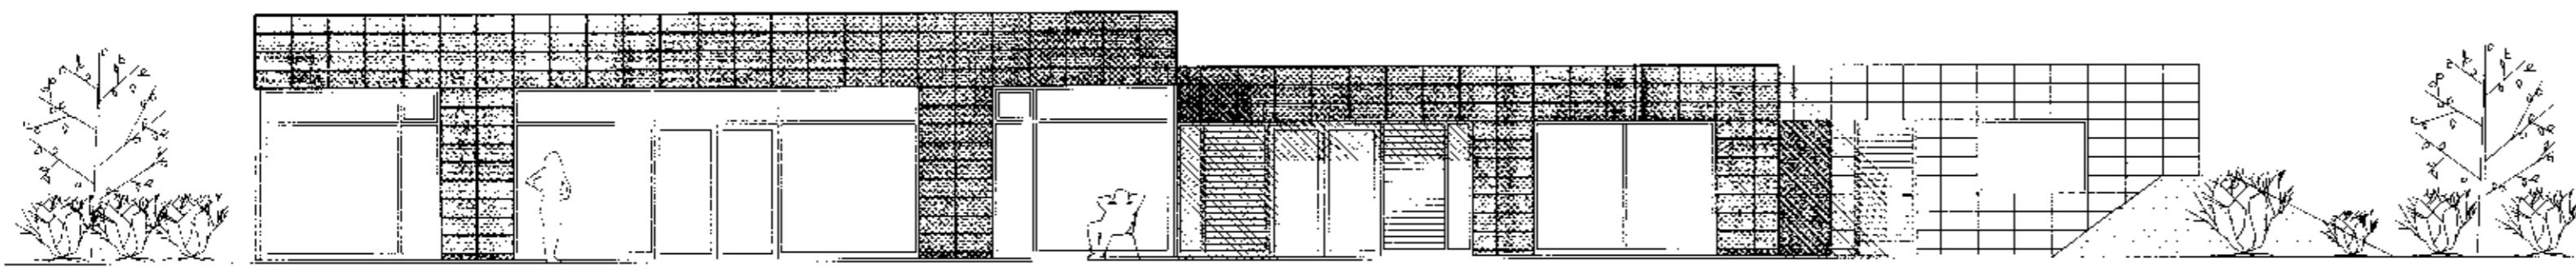


norð-vestur

VR BÍLSKÚR

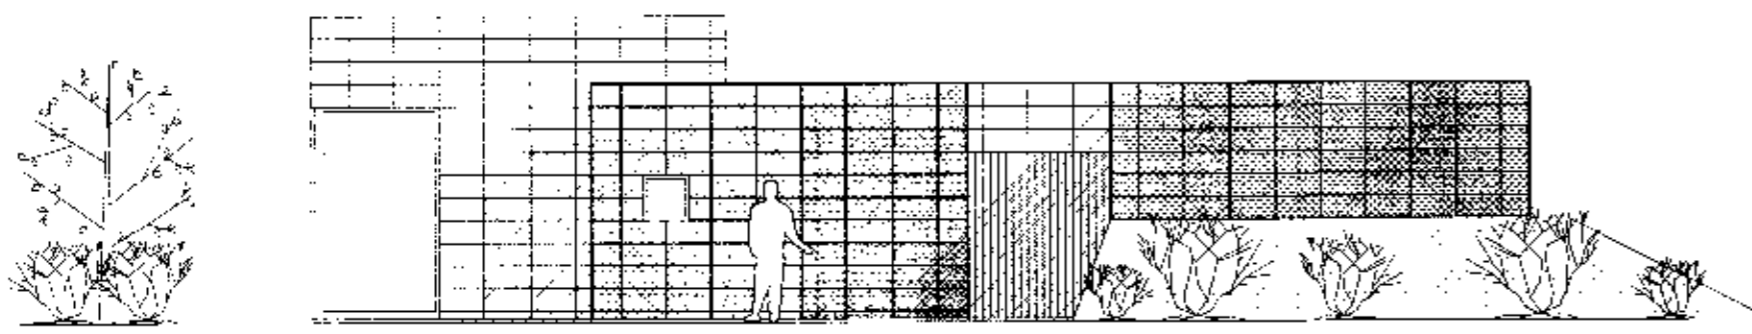


suð-vestur

VR BÍLSKÚR

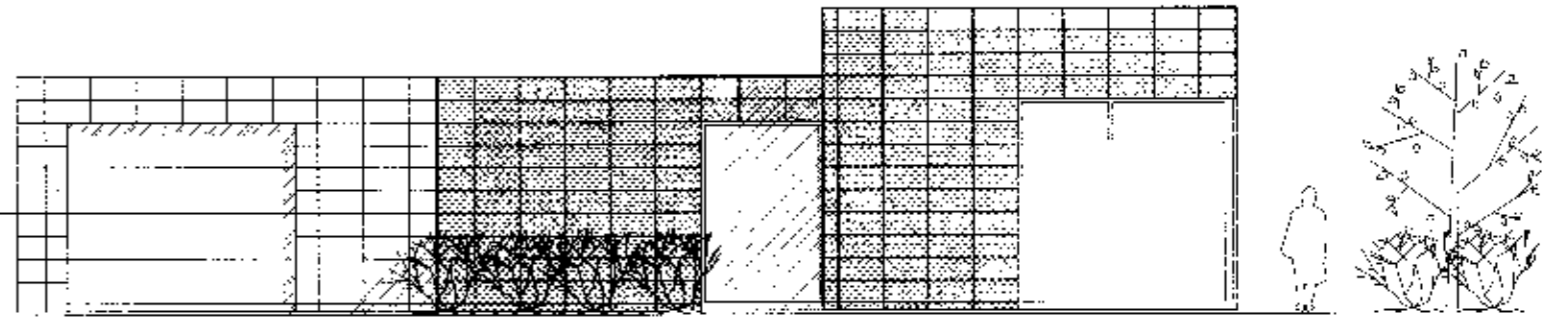


norð-austur

VR BÍLSKÚR

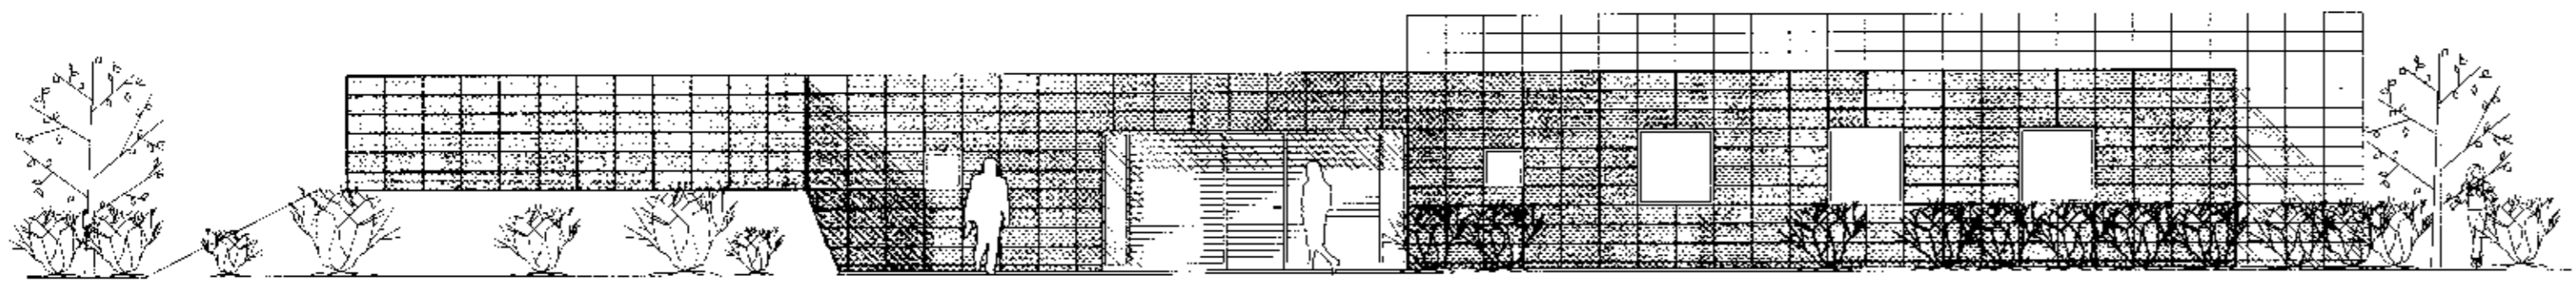

suð-austur

VR BÍLSKÚR

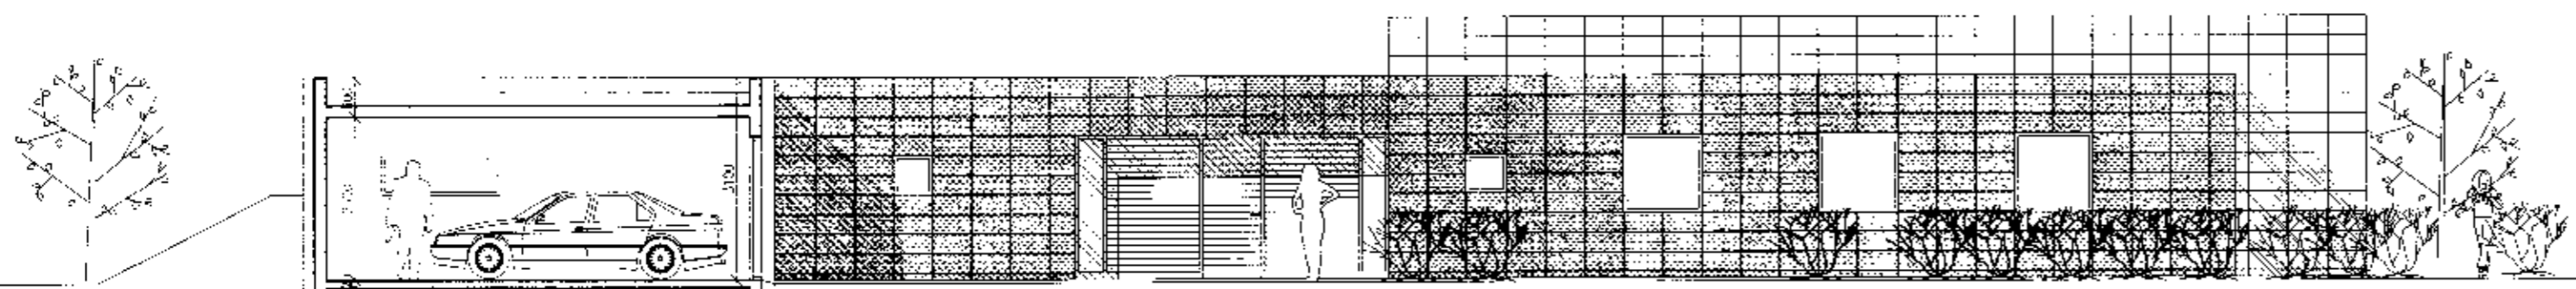

sneiðing BB

VR BÍLSKÚR

Nr.	Breyting	Dags.

TRÖLLAHRAUN 8
BÍLSKÚR
 ÚTLIT / SNIÐ

Mkv. 1:100	Dags. 04.10.2011
------------	------------------

Andrés Narfi Andrés
 Andrés Narfi Andrés, FAF, KÍ 111058-6369
 Laufásveg 42, 101 Reykjavík, sími 552 6665