
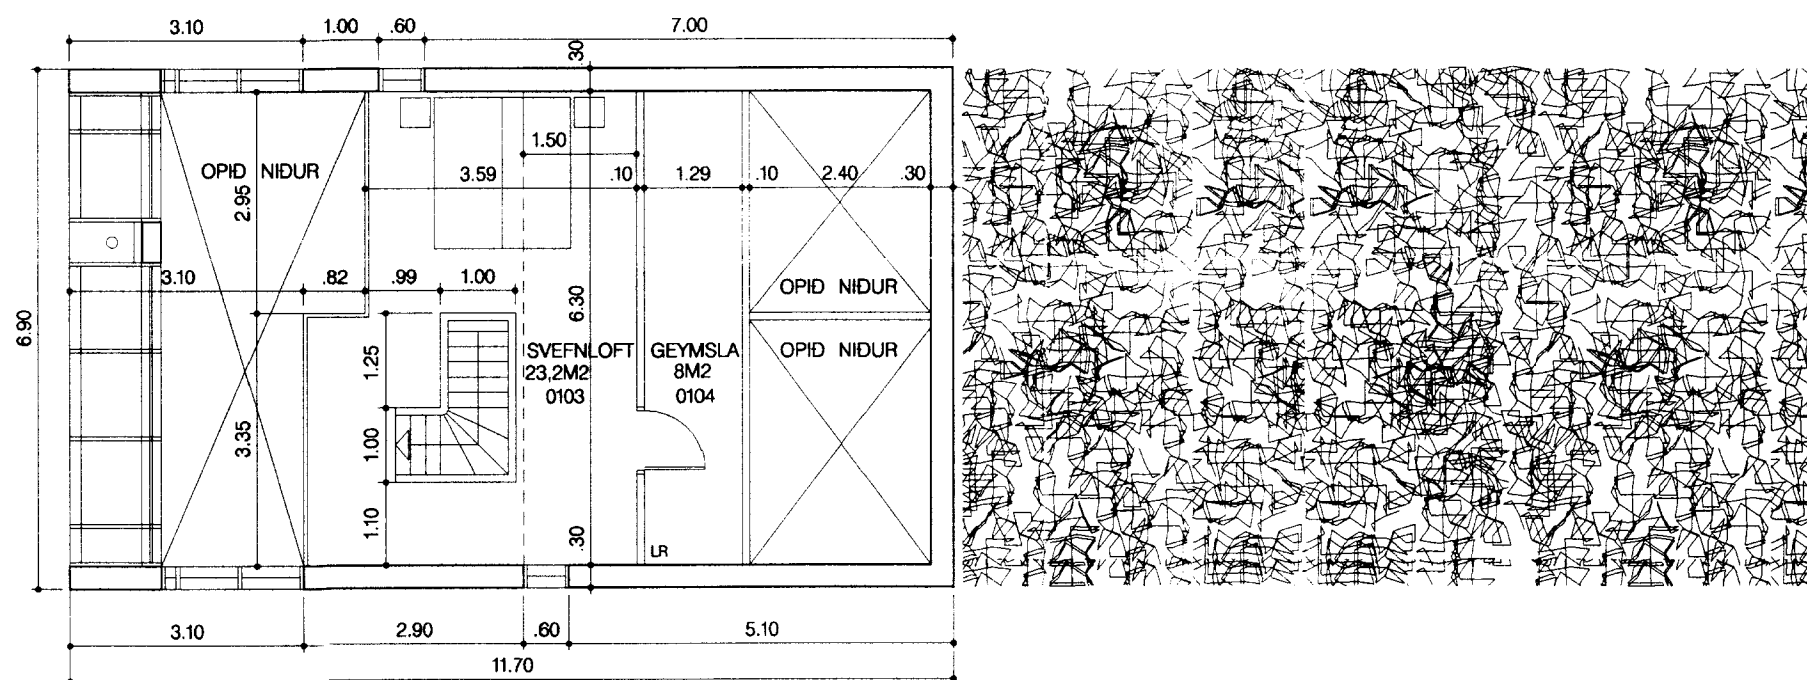


JARDHED

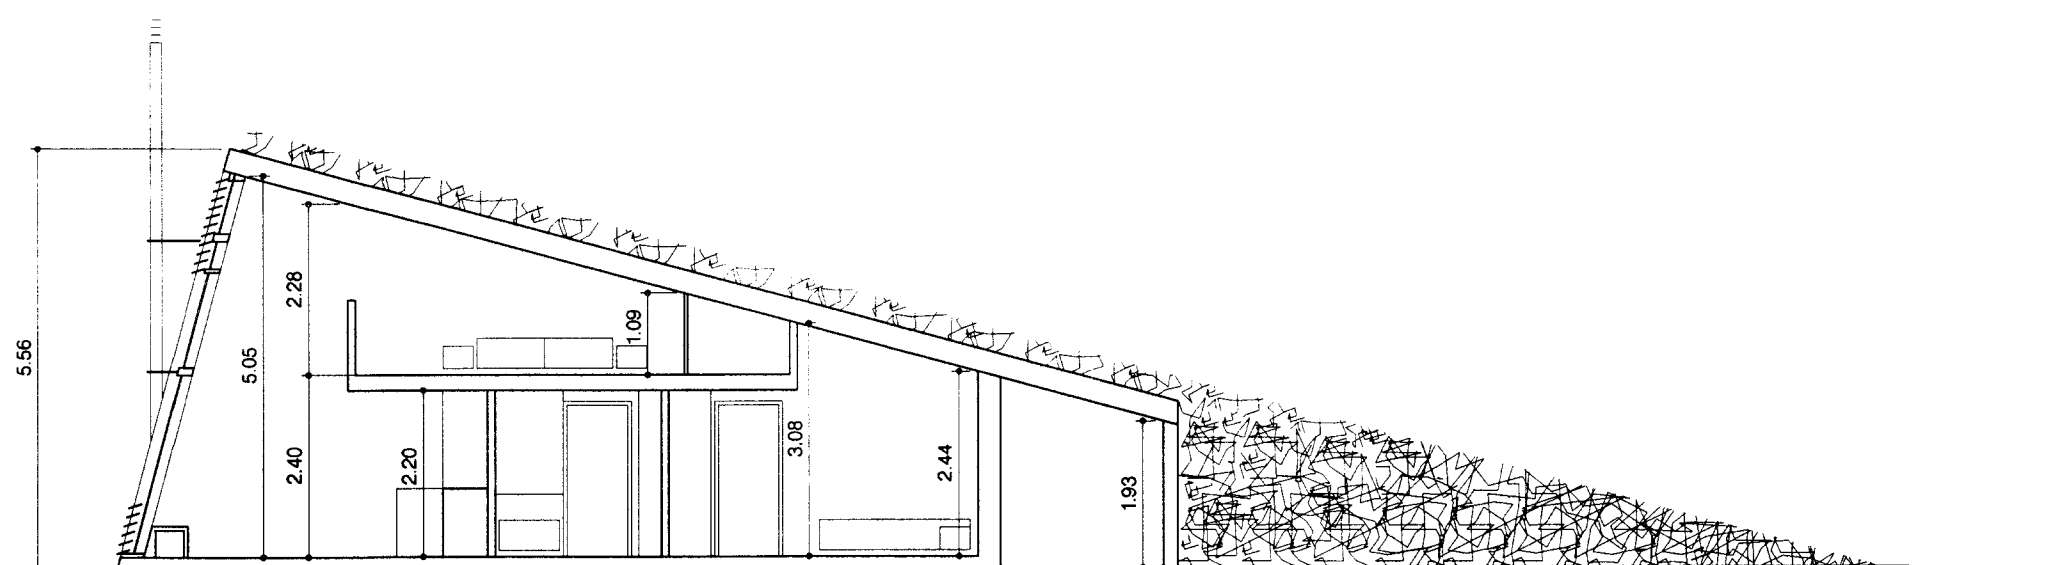

EFRI HÆD


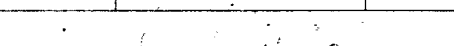


SKURDMYND



SKYRINGAR:

ENDURSKODUN:	DAGS:	TEKN:	YFIRF:
H:			
G:			
F:			
E:			
D:			
C:			
B:			
A:			

VERKKAUPI	TORFI MAGNÚSSON	KENNITALA	290950-4309
VERKHEITI	SUMARHÚS Í LANDI BÚRFELLS Í GRÍMSNES OG GRAFNINGSÞREPPI		
EFNI	GRUNN - OG SKURDMYNDIR	MKV: 1 : 100	
	VA ARKITEKTAR ehf	TEKN	HBH / ASJ
	Skólavörðustíg 12 101 Reykjavík sími: 530 6990 bréfsími: 530 6991 netfang: va@vark.is	YFIRFARID	RÓB
		VERK NR	729
		BLAD NR	102
DAGS ÚTGAFU	4.02.2002	KENNITALA ÚTGEFANDA	210850-4499
		STERD	A2
UTGEFID			

Teikning þessi er gefin út af undirrituðum fyrir hönd eiganda höfundaréttar, VA Arkitektar ehf. Teikninguna má ekki efrita með neinum hætti, að hluta til eða í heild án skriflegs leyfis höfundar.