



Útlit Vestur 1:100

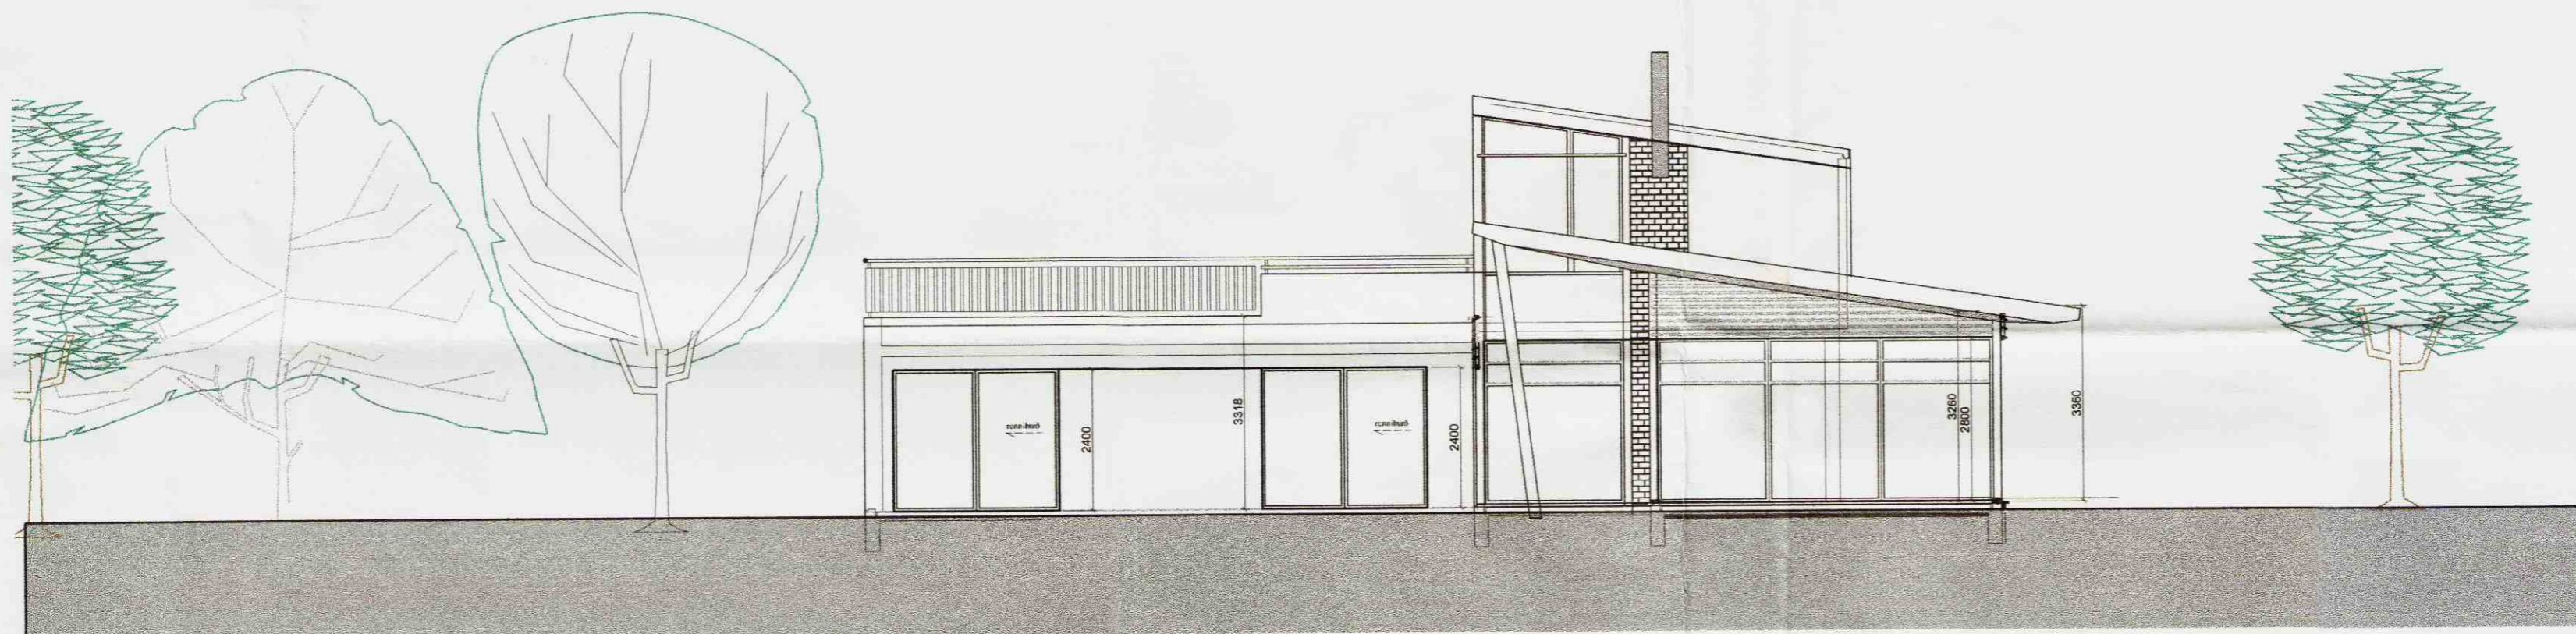

Útlit Austur 1:100

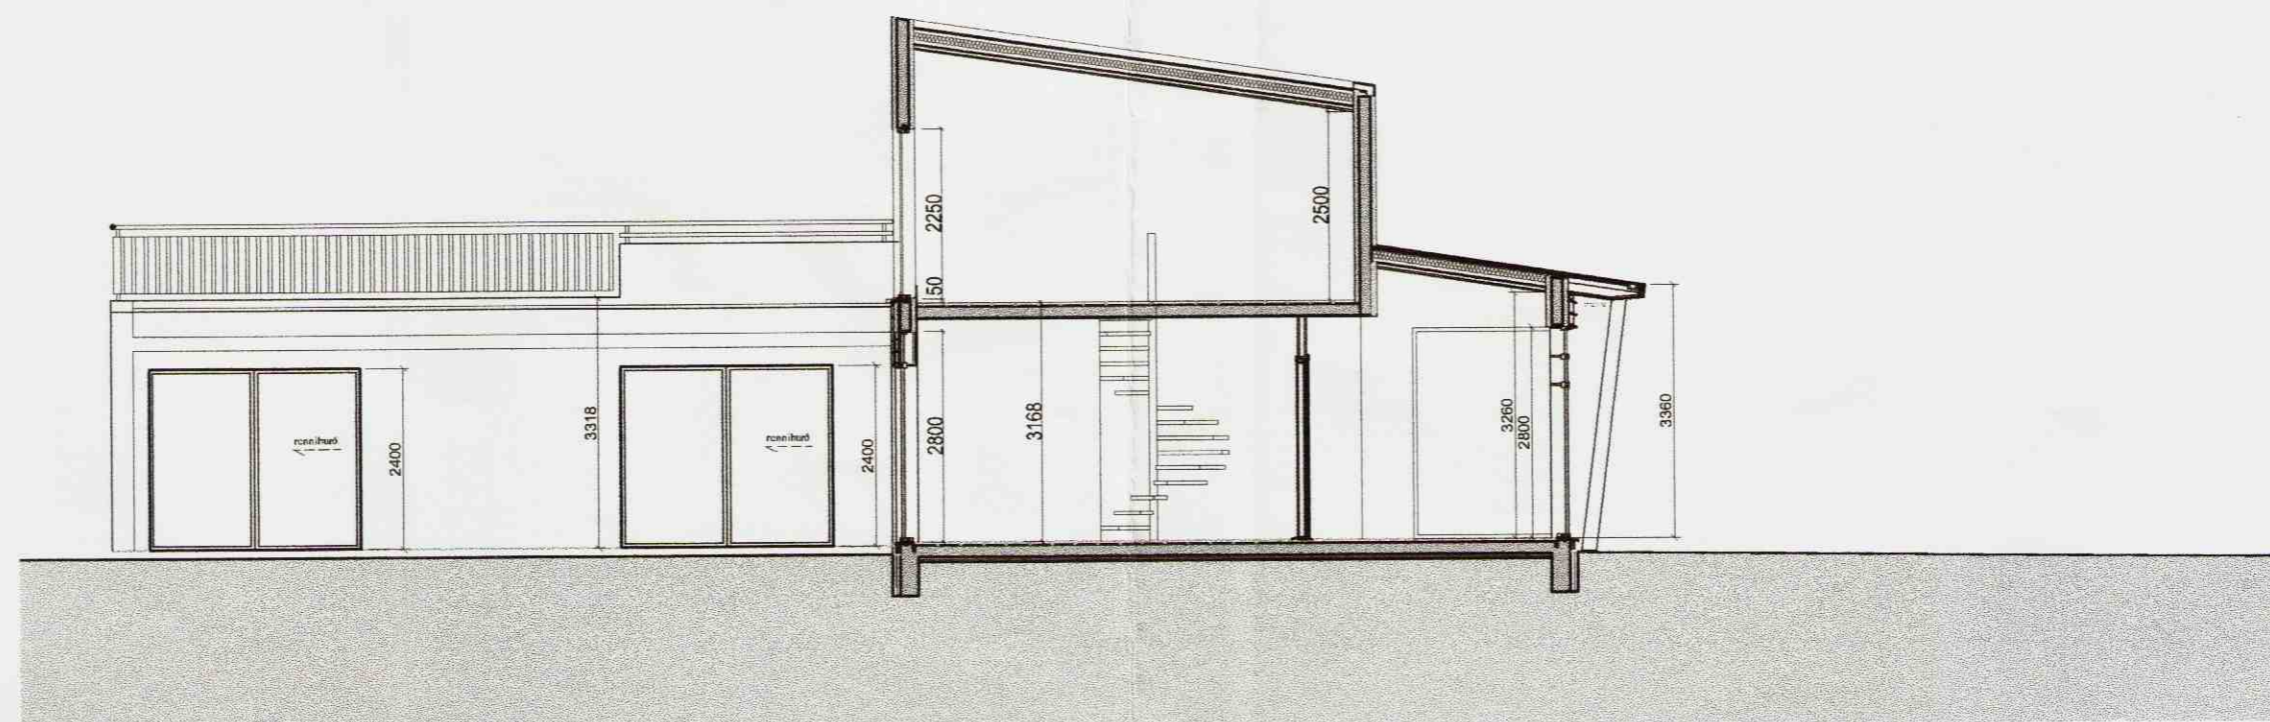

Snið A-A 1:100

Samþykkt
 29 JAN. 2008
Hilmar Lárusson
 Byggingarfulltrúi uppsveita Ámessýslu

Verk: Tjarnholtsmýri 1
 Teikning: Skurðmyndir
 Verkaupi: Haraldur Haraldsson í Andra
 mælikvæði: 1:100 & 1:1000, 1:2000
 teiknað: HS & GBS
 dagsetning: sep1.07



Hlédís Sveinsdóttir
 hlédís sveinsdóttir arkitekt FAÍ kt. 020565-3659
Gunnar Bergmann Stefánsson
 Gunnar Bergmann Stefánsson arkitekt FAÍ kt. 250864-4859
 GSM: hlédís: 899-3993
 gunnar: 864-2282
 E-mail: disa@eon.is
 gunnar@eon.is

Öll afloat og afloatun teikningar, að hluta eða í heild, er háð skriflegu leyfi höfundar.
 verk nr. teikning nr. nr. í setti
 01.02 2/3