




Samþykkt  
 16 OKT. 2007  
*Hanna Arnars*  
 Byggingarfulltrúi uppsveita Arnessýslu

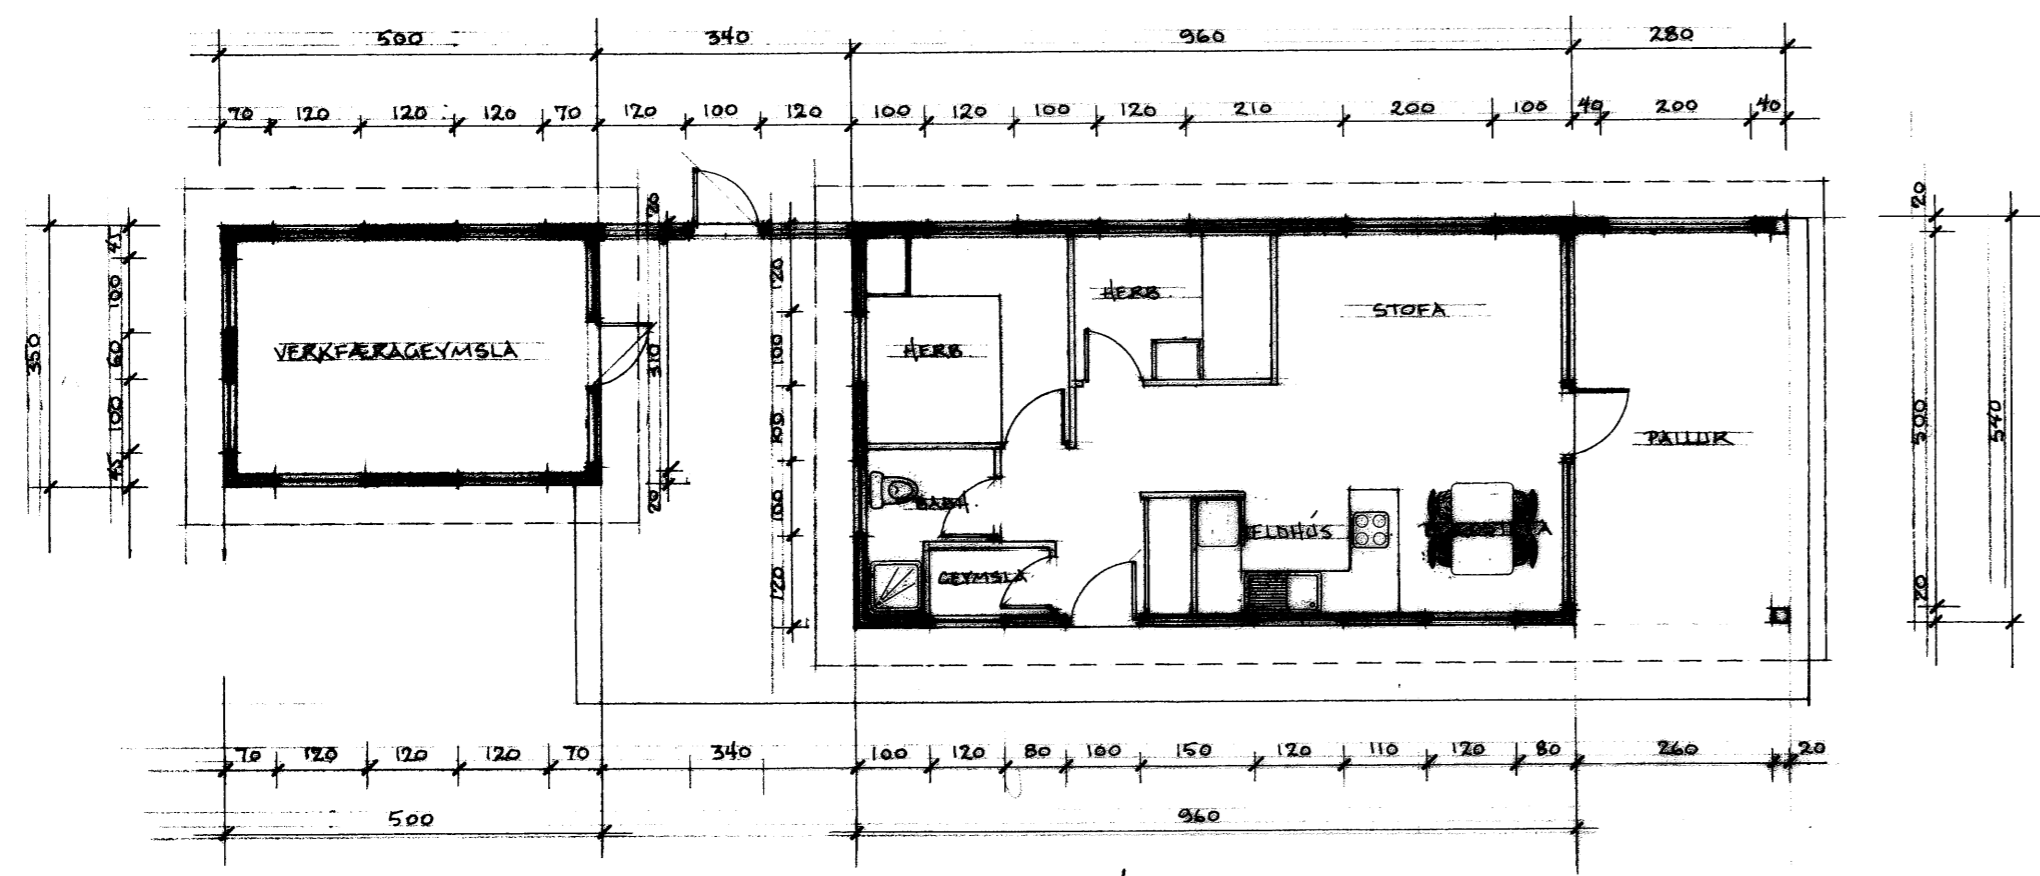


GRUNNMYND VERKFERAGEYMSLU OG SUMARBUSTADAR

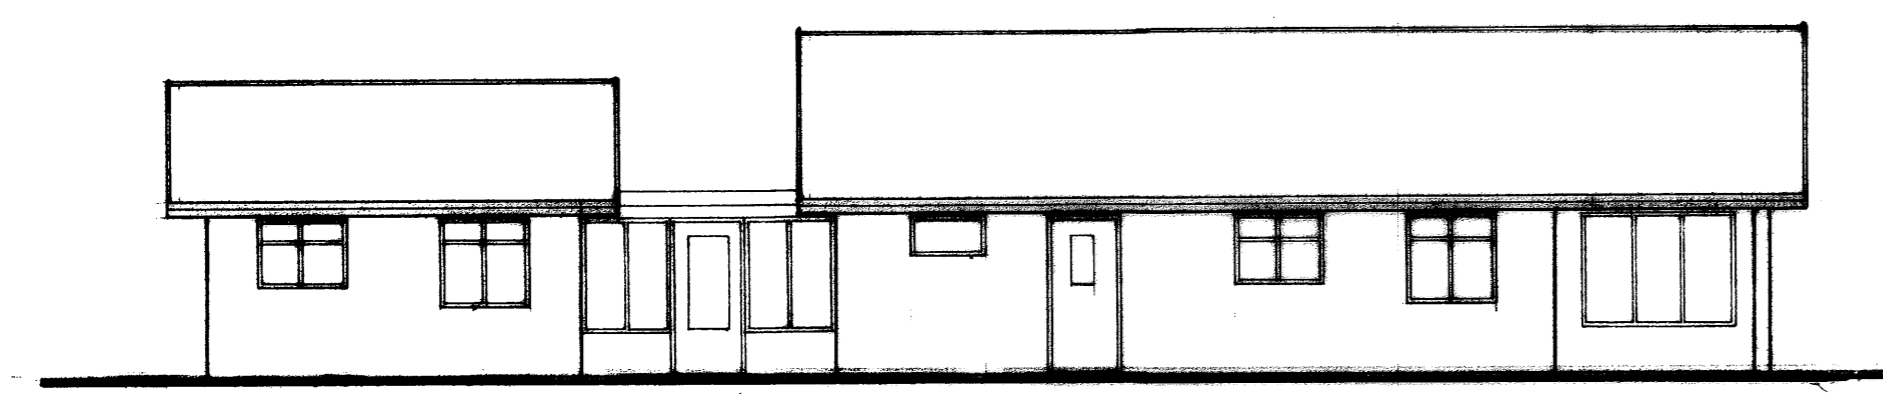


VESTUR ÚTLIT

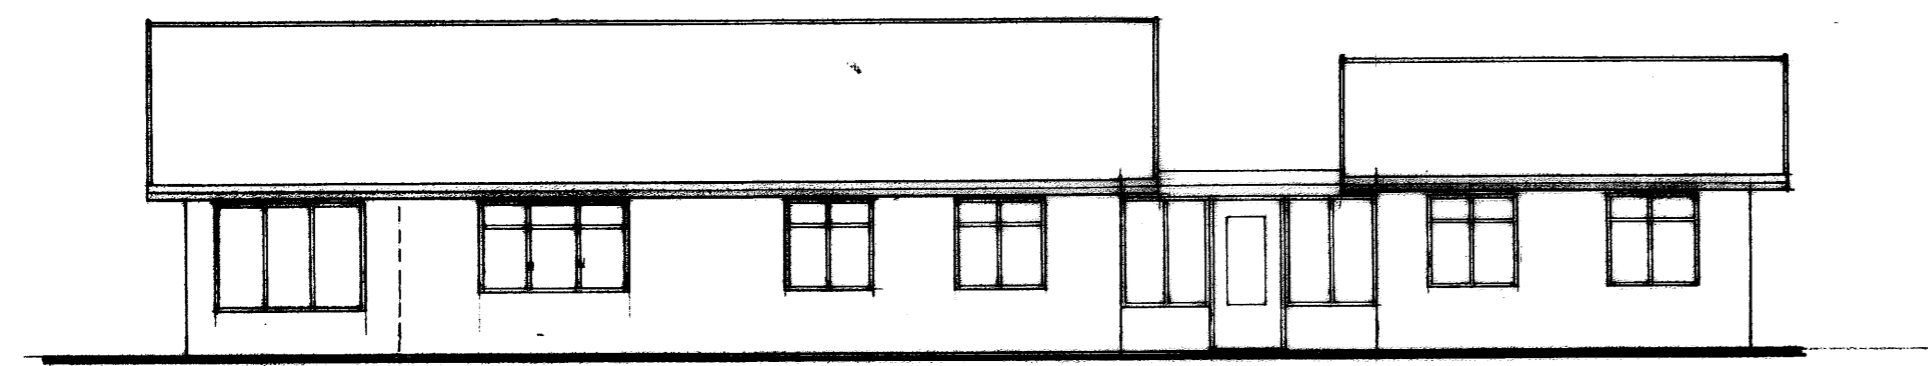


AUSTUR ÚTLIT

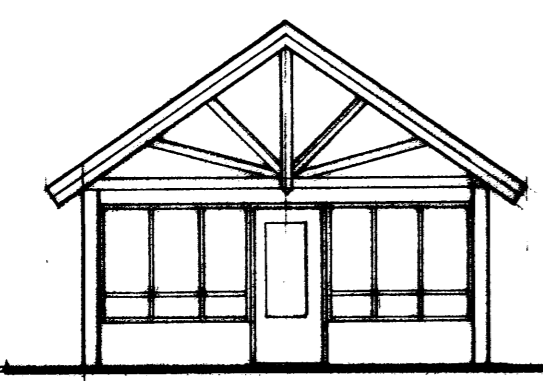

SUÐUR ÚTLIT

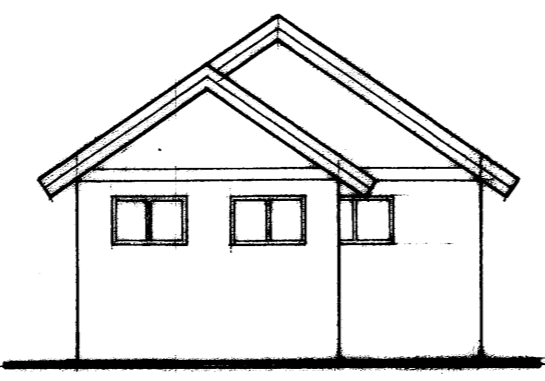

NORÐUR ÚTLIT

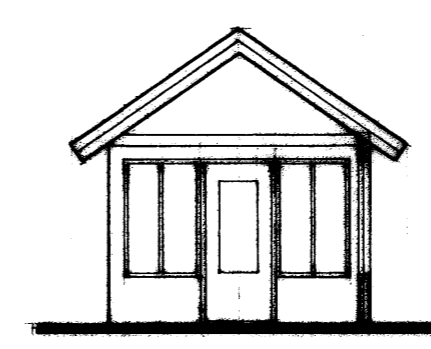

SUÐUR ÚTLIT GEYMSLU

**VINNUSTOFA II VESTURVÖR**  
 KÓPAVOGI  
 SÍMI 4-01-15  
**VÍFILL MAGNÚSSON ARK. HALLA HANNESDÓTTIR**  
 K.T. 171238-4639 K.T. 220851-7889

HEITI SUMARHÚS OG VERKFERAGEYMSLA	5200 - 0540	<b>3</b>
EIGN GUMUNDAR GUDMUNDSSONAR		
TEIKN. GRUNNMYND OG ÚTLIT	MKV. I : 100	
DAGS. NOVEMBER 1993	SAMP.	
TEIKN. <i>df</i>	BREYTT	