


2-80

Samþykkt
07 NOV. 2006
Hilmar Einarsson
Byggingarfulltrúi uppsveita Árnessýslu

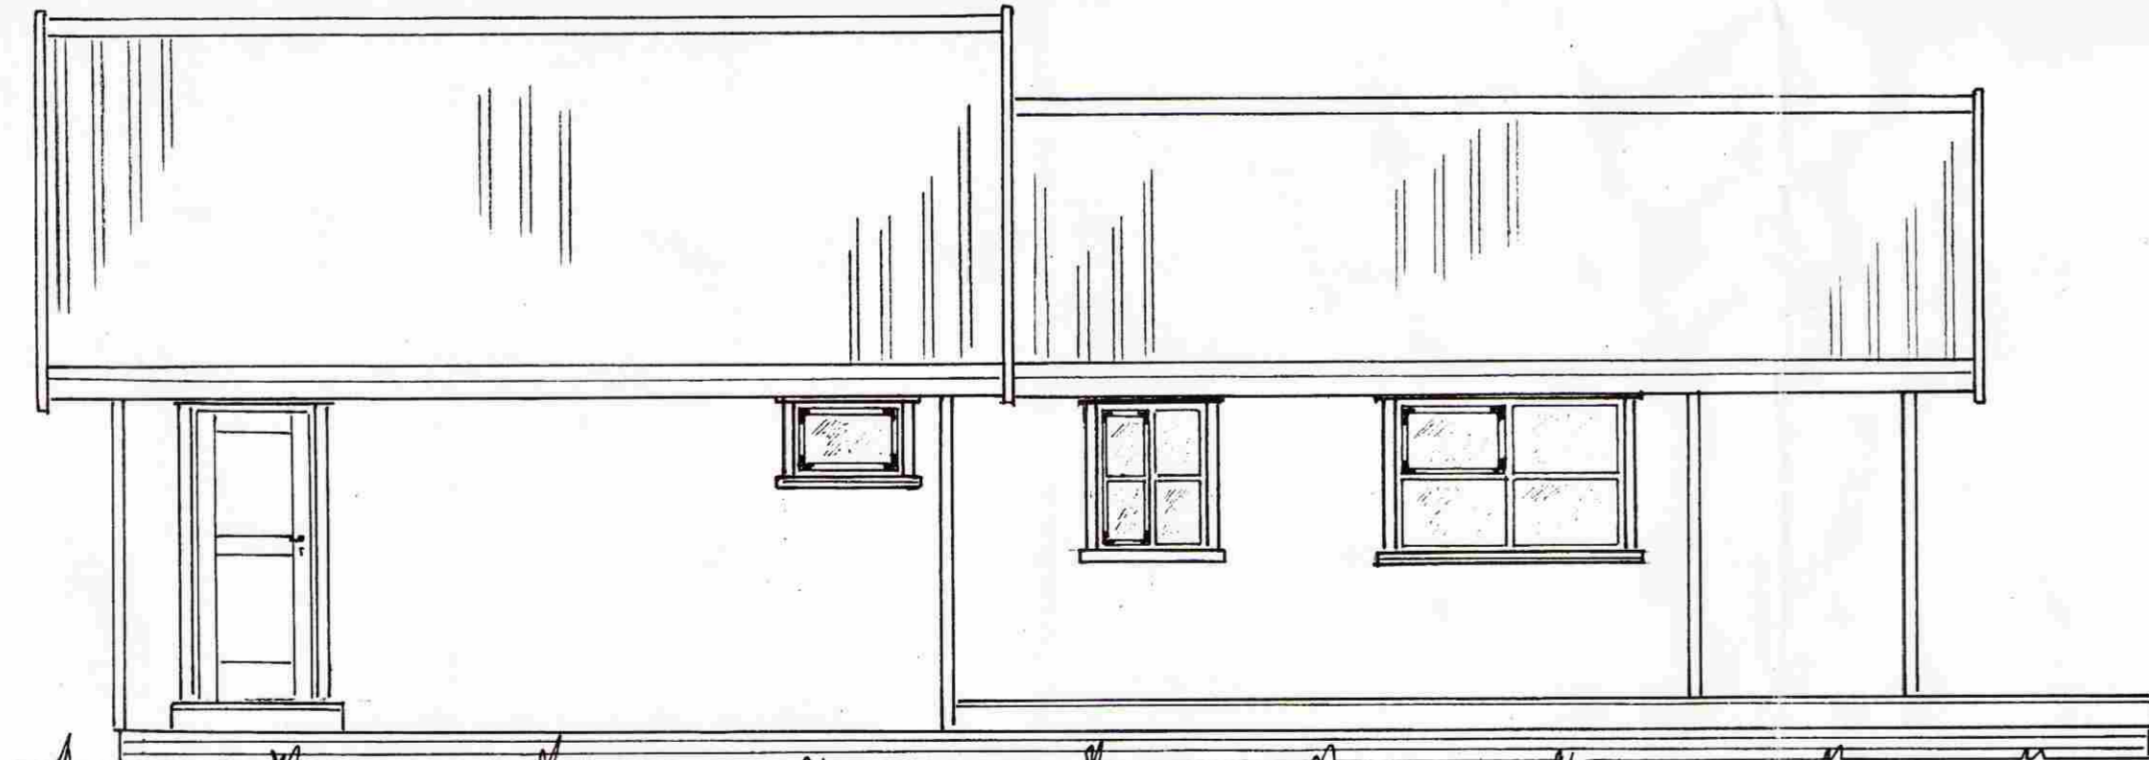

Klæðning utanhús skal vera standandi klæðning

Mkv.: 1:5
Dags. okt. '06
Nr. 216-01

Sumarhús í landi Þórisstaða II Grímsness og Grafningshr.
Árnessýslu. Lóð nr. 12 9000m²
Eigandi Tinna Rut Njálsdóttir kt 241064-5819
Útlit

TEIKNIVANGUR

Stefinn Þorsteinsson 201032-4829