



Samp. 9/2 1998
Hinn Einn


Blað nr 2

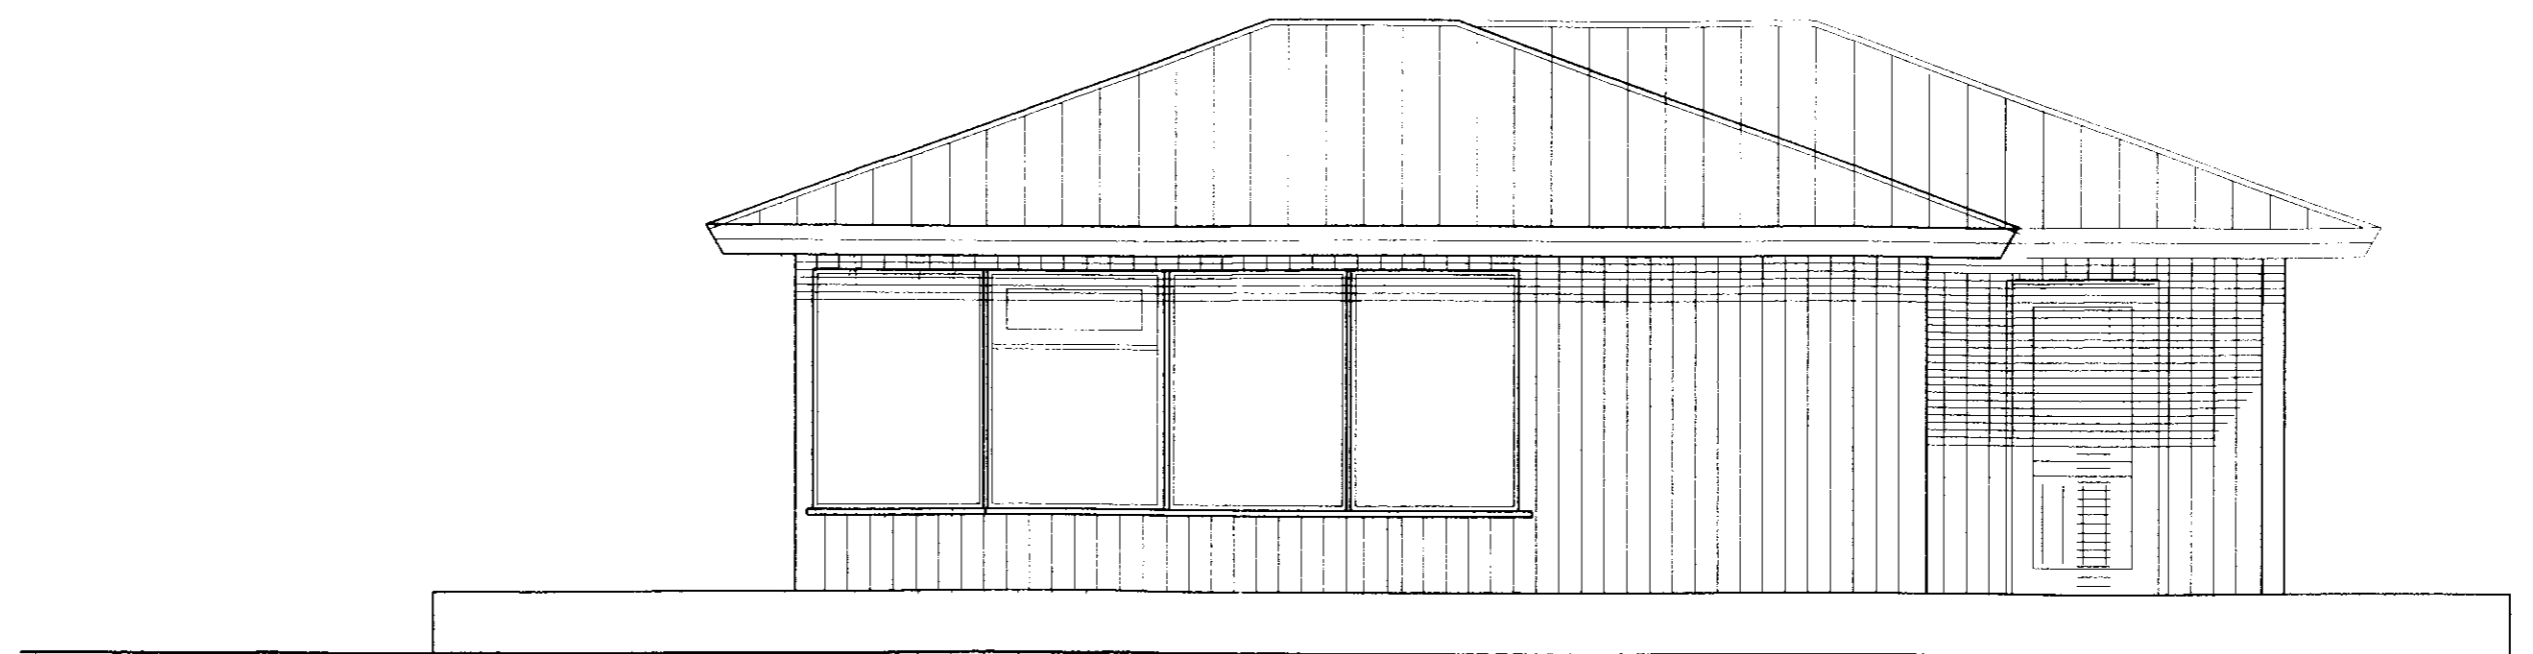


SUDUR

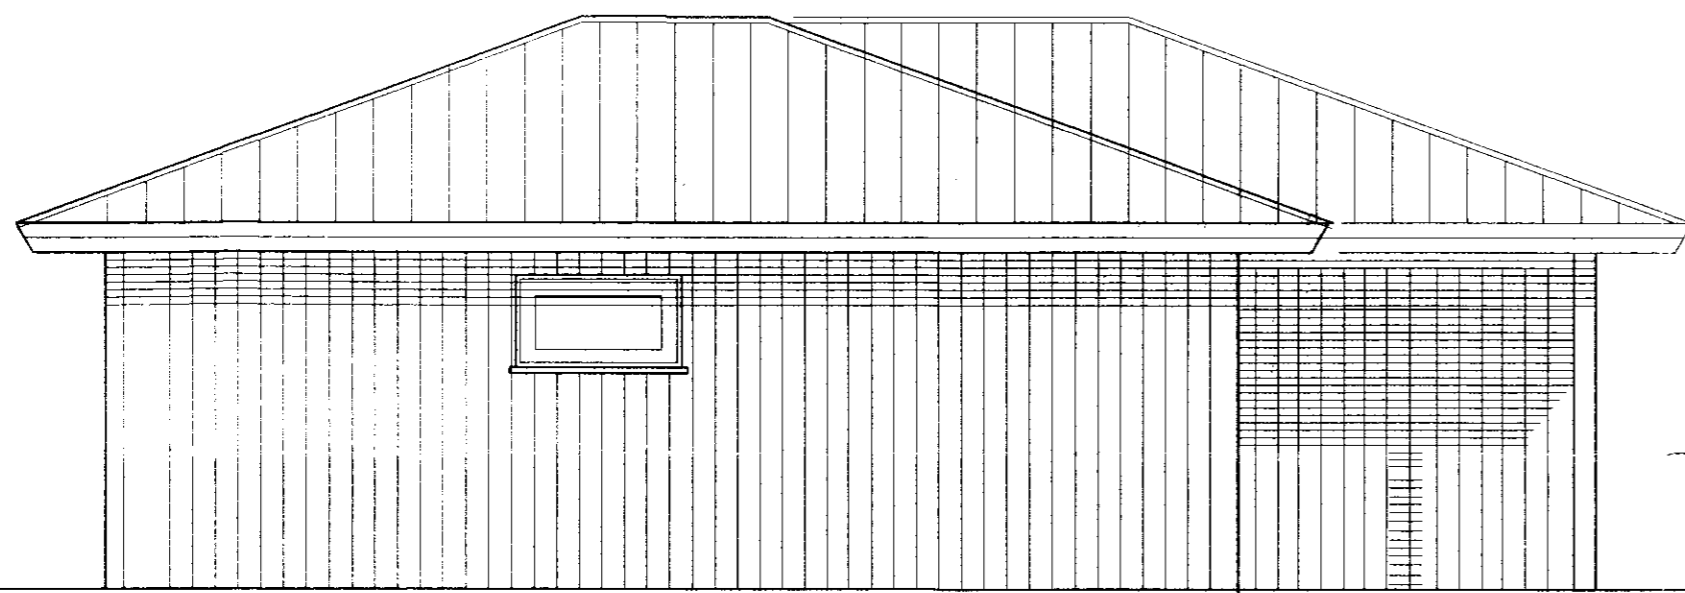

NORDUR

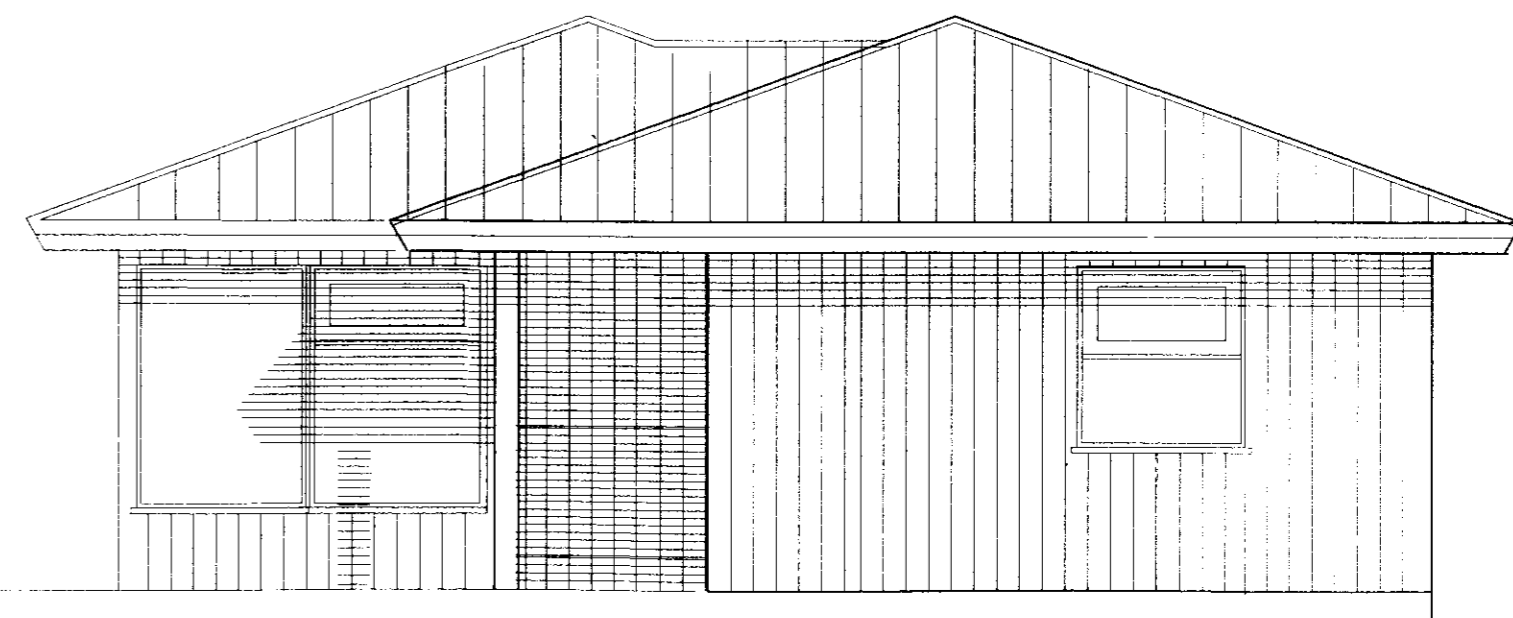

AUSTUR

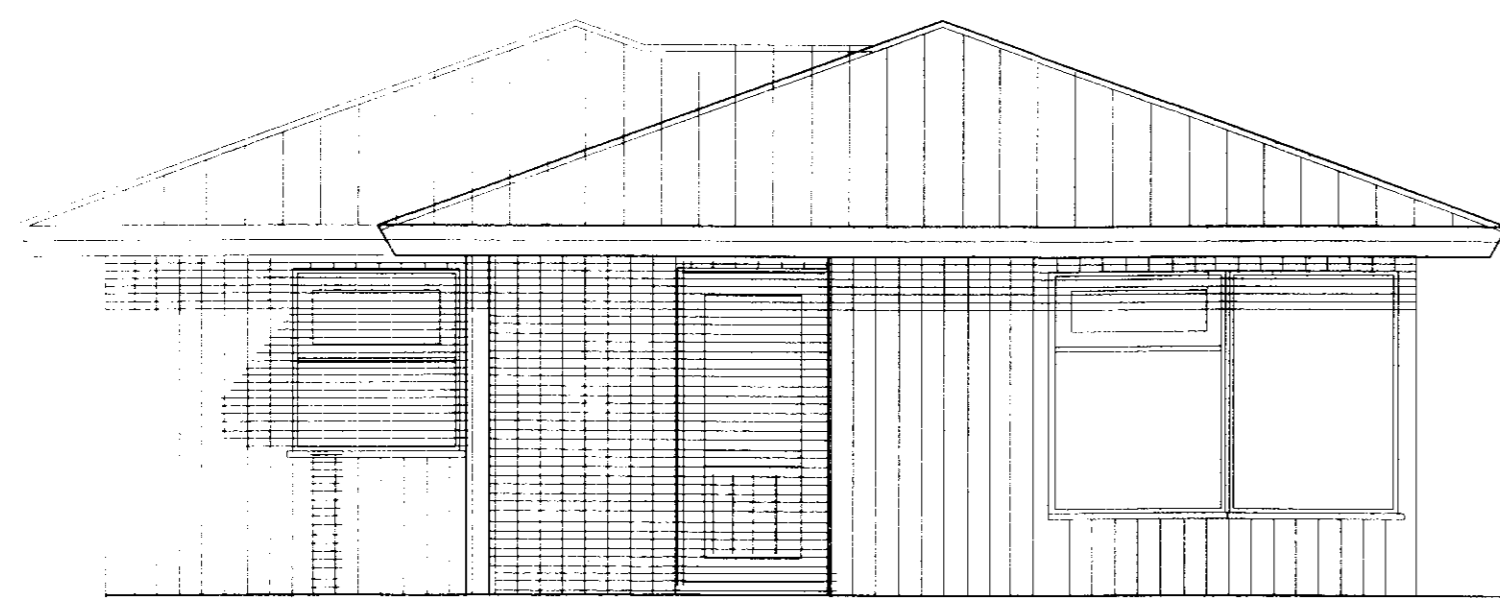

VESTUR

es

TEIKNISTOFAN Suðurlandsbraut 48 Sími 5887344 Fax 5887343
VERKHEITI Sumarhús í Nesjaskógi MÁL: 1:50 BLAD: 2
DAGS. 06 Febrúar 1998
BREYTT.

SIGURDUR KJARTANSSON kt. 090246-2839