



PAKMYND 1:100

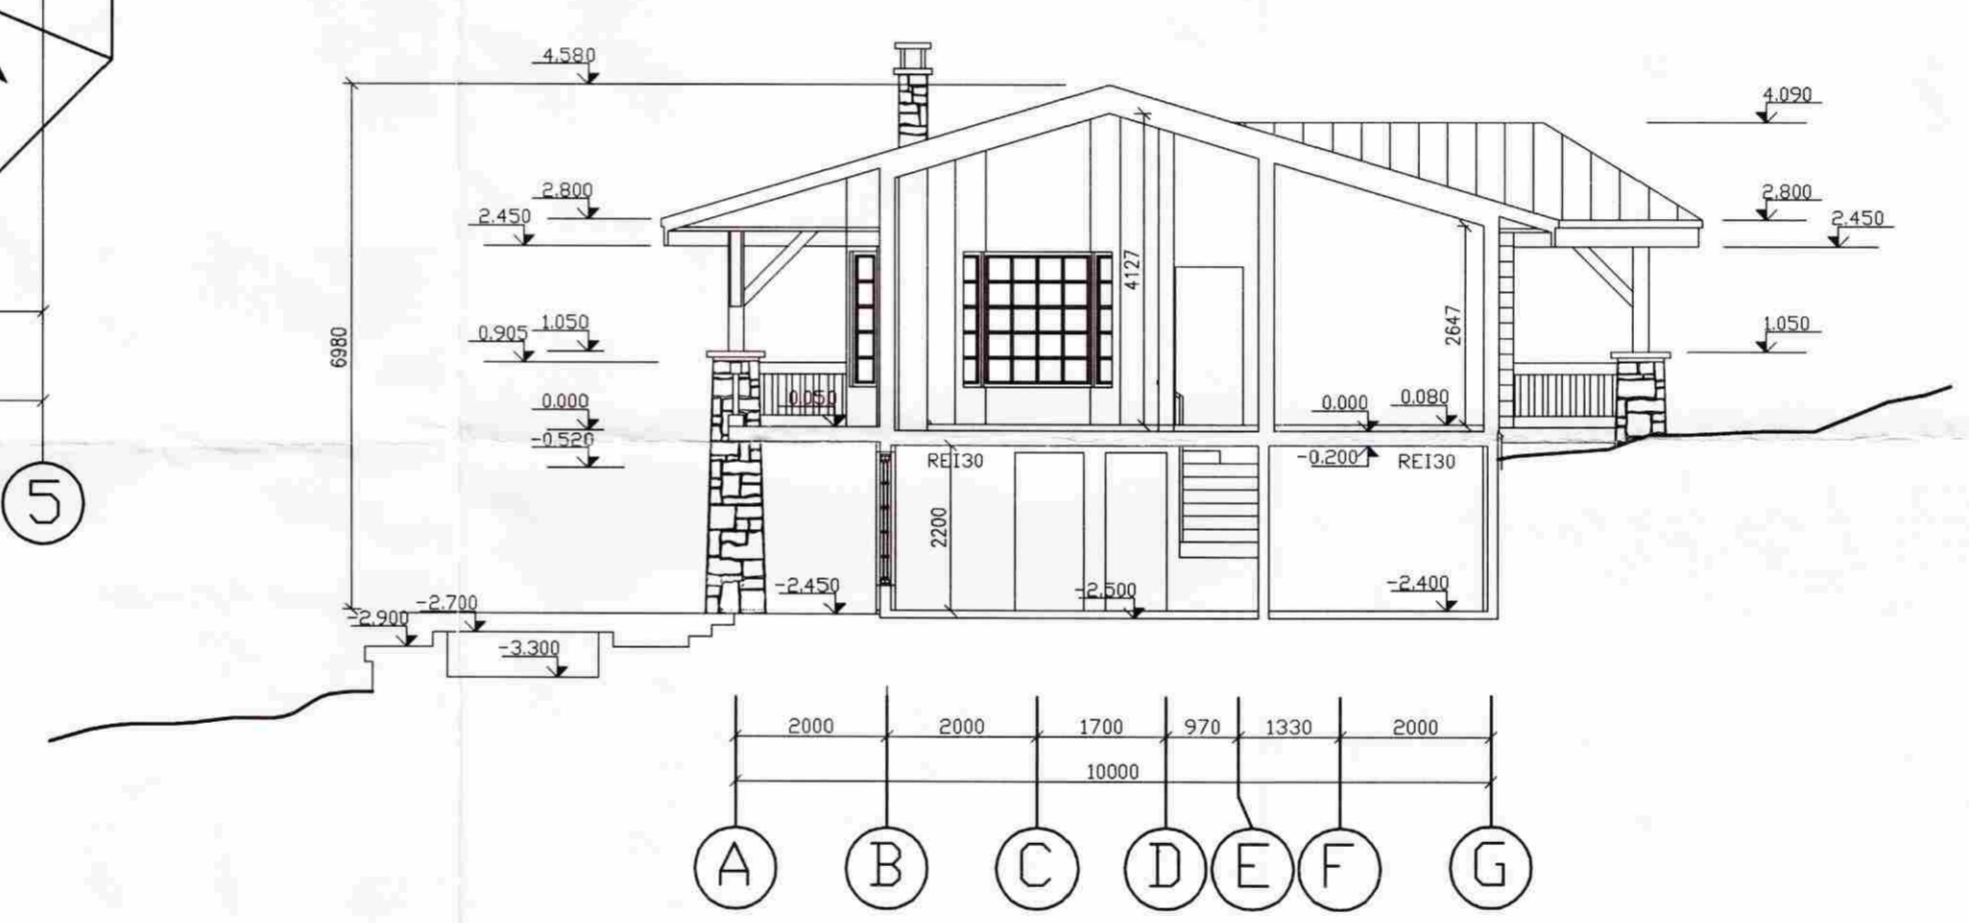

SNID 2-2 1:100

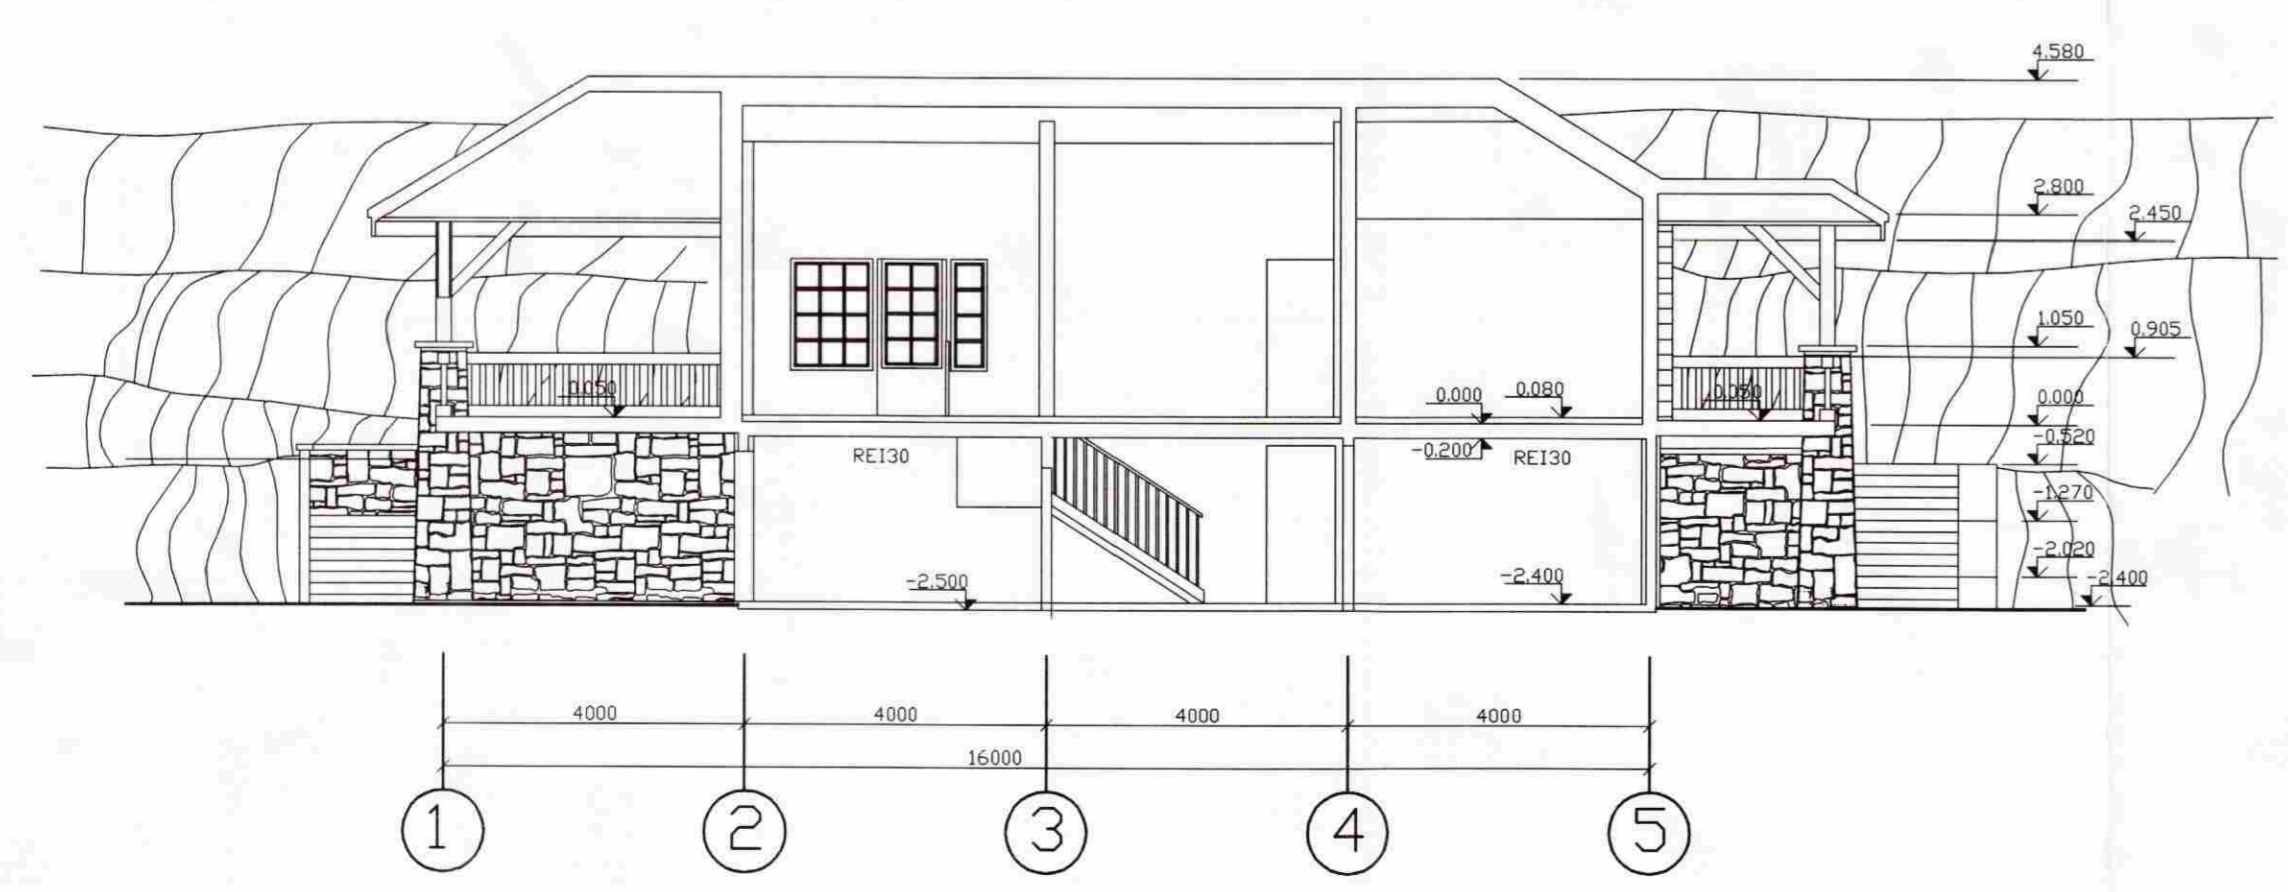

SNID 1-1 1:100

SAMPYKKT
 3 1 JULI 2008
Helga Björnsdóttir
 Byggingatúfrúu uppsv. Ámessýslu og Flóahf.

NR.	DAGS.	BREYTING
A	JÚLÍ 2008	HED Í KJALLARA LÆKKUD UM 300 mm
B	JÚLÍ 2008	BETT INN SKÝRINGUM Á SNID

SKÝRINGAR

18/9 '08 *SE*
 SÆMUNDUR EIRÍKSSON 261249-2949

NESJASKÓGUR
 SUMARH. Í LANDI NESJA T7
 GRAFNINGSHREPPUR
 801 SELFÖSS



KLÖPP
 KLÖPP ARKITEKTAR-VERKFRÆÐINGAR EHF
 NETHYL 2E, PÓSTHÓLF 10050, 130 REYKJAVÍK
 Sími 577 2277, 699 7747 - klopp@simnet.is

HEITI TEIKN.	SUMARHÓŠ	PAKMYND OG SNID
MÆLIKVARDI	1:100	DAGS. OKT 2007
TEIKNING	A 004	VERK V 06-109
BREYTING	B	YFIRFARIÐ S.E.