



SNEIDING A-A

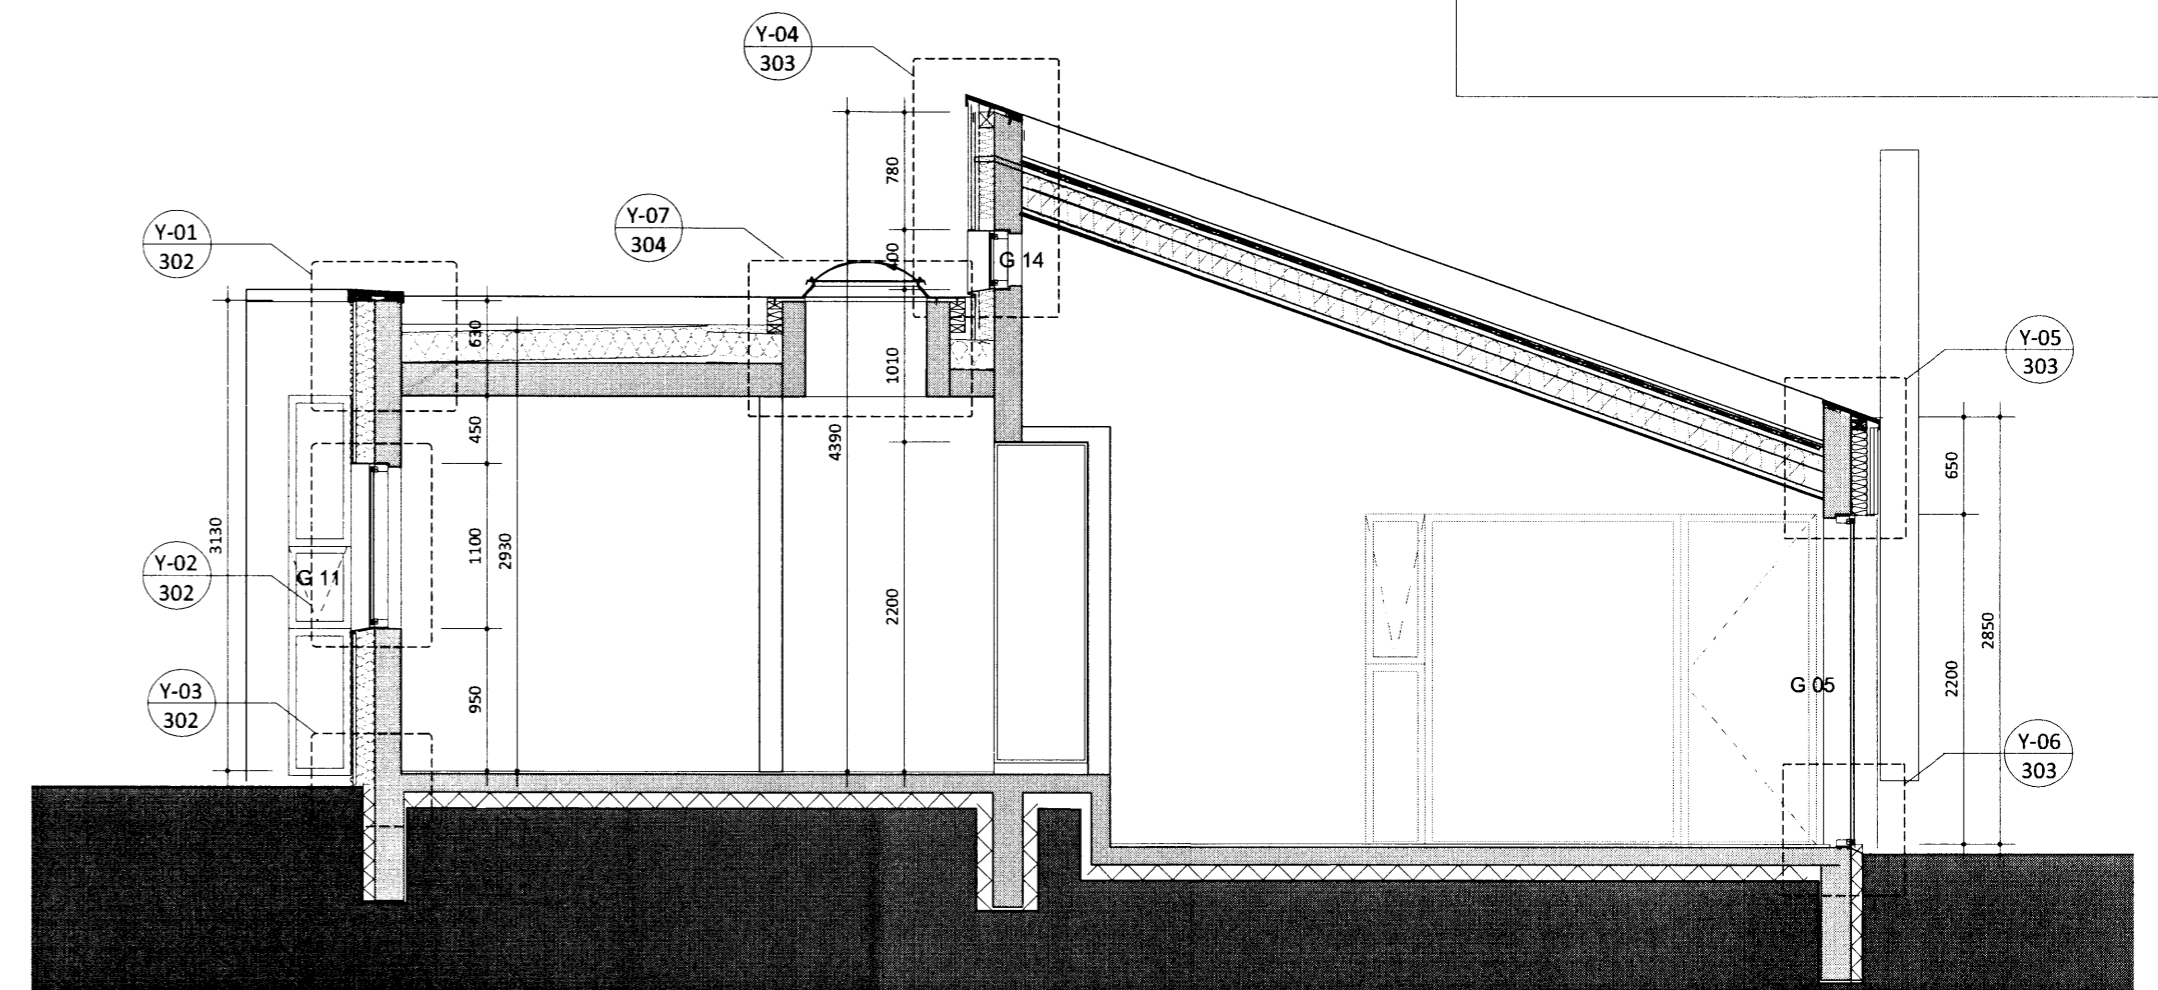

SNEIDING B-B

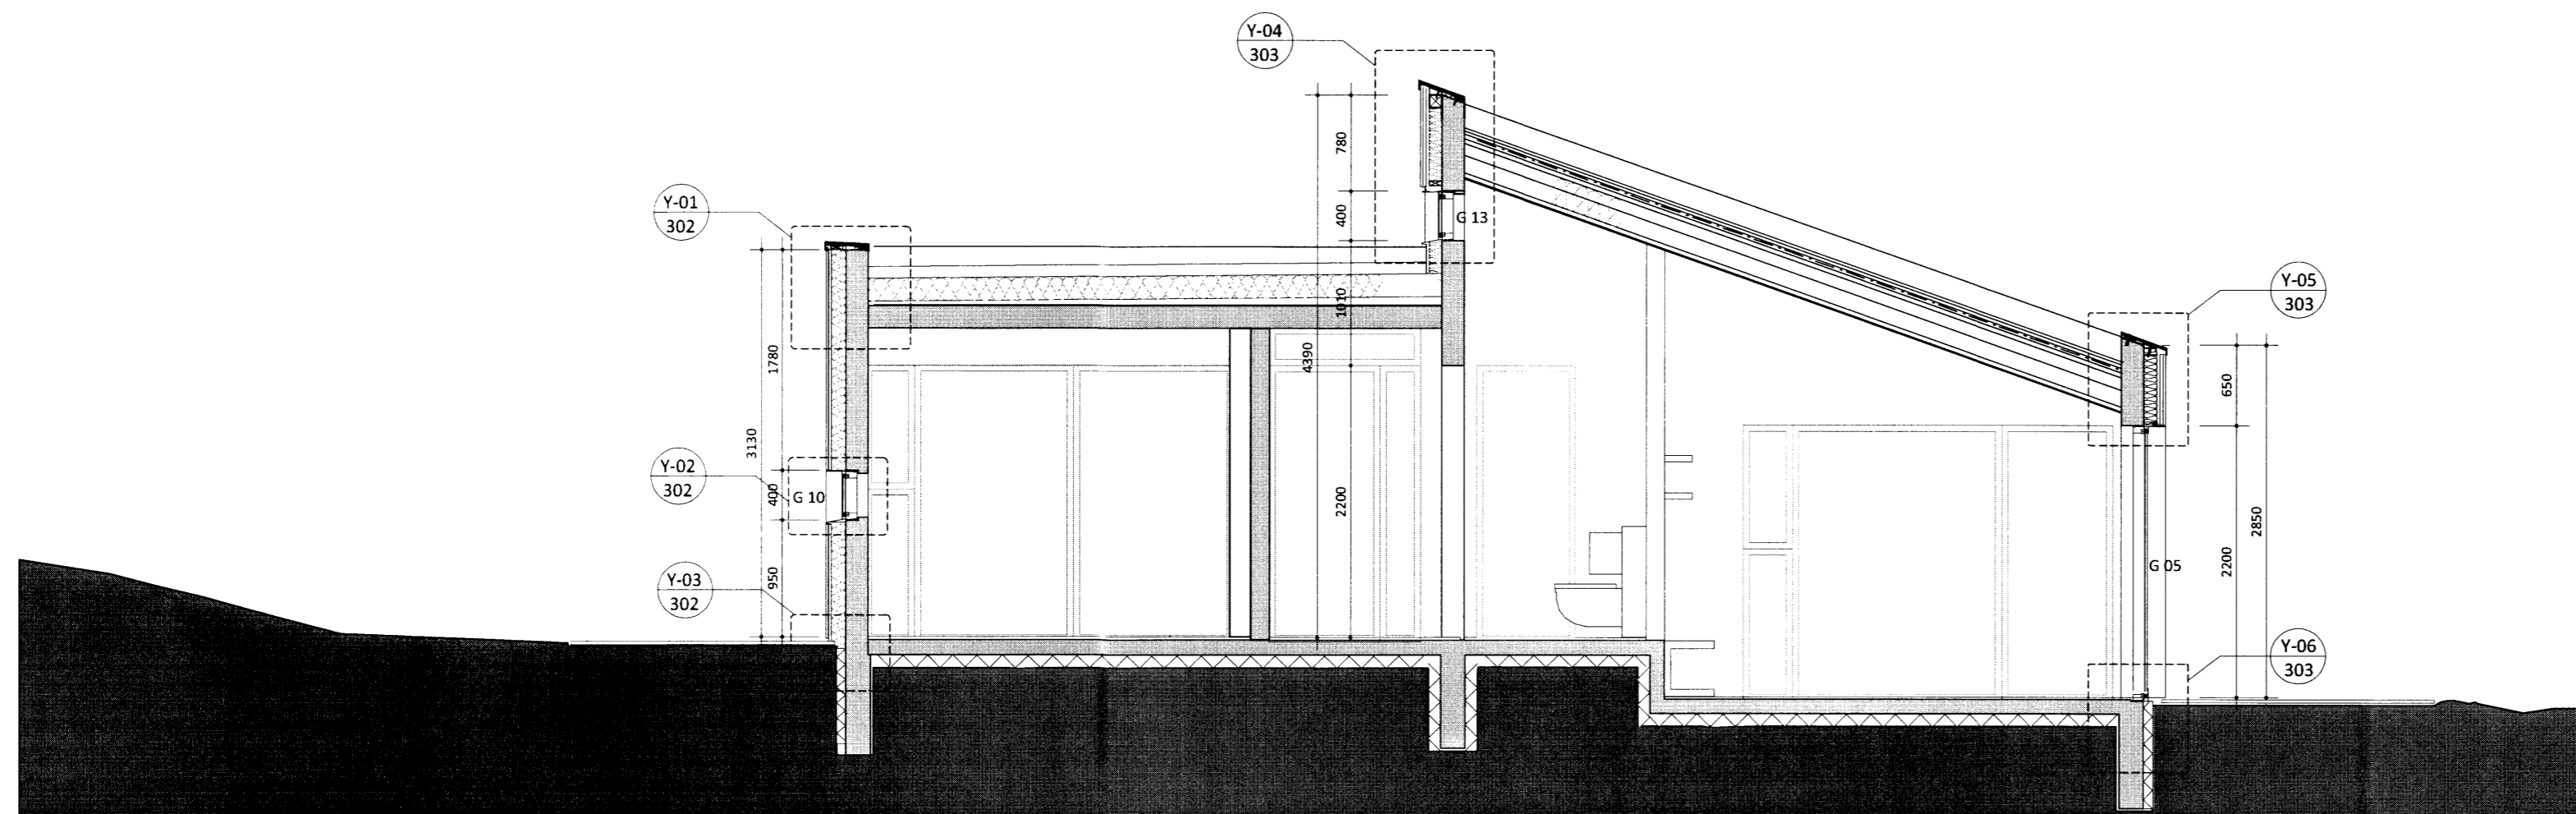

SNEIDING C-C

B :
A : SÉRHLUTAMERKINGUM BÆTT INN Á TEIKNINGAR 14.08.14
BREYTINGAR: DAGS.:

VERKTEIKNINGAR

HEILSÁRSHÚS Í LANDI MINNA MOSFELLS
UNDIRHLÍÐ 24

SNEIDINGAR: KVARÐI: 1:50
D A G S: 24.03.14
T E I K N: IH
A - A, B - B, C - C
T E I K N N R: A 204

arktika
arkitektastofa