
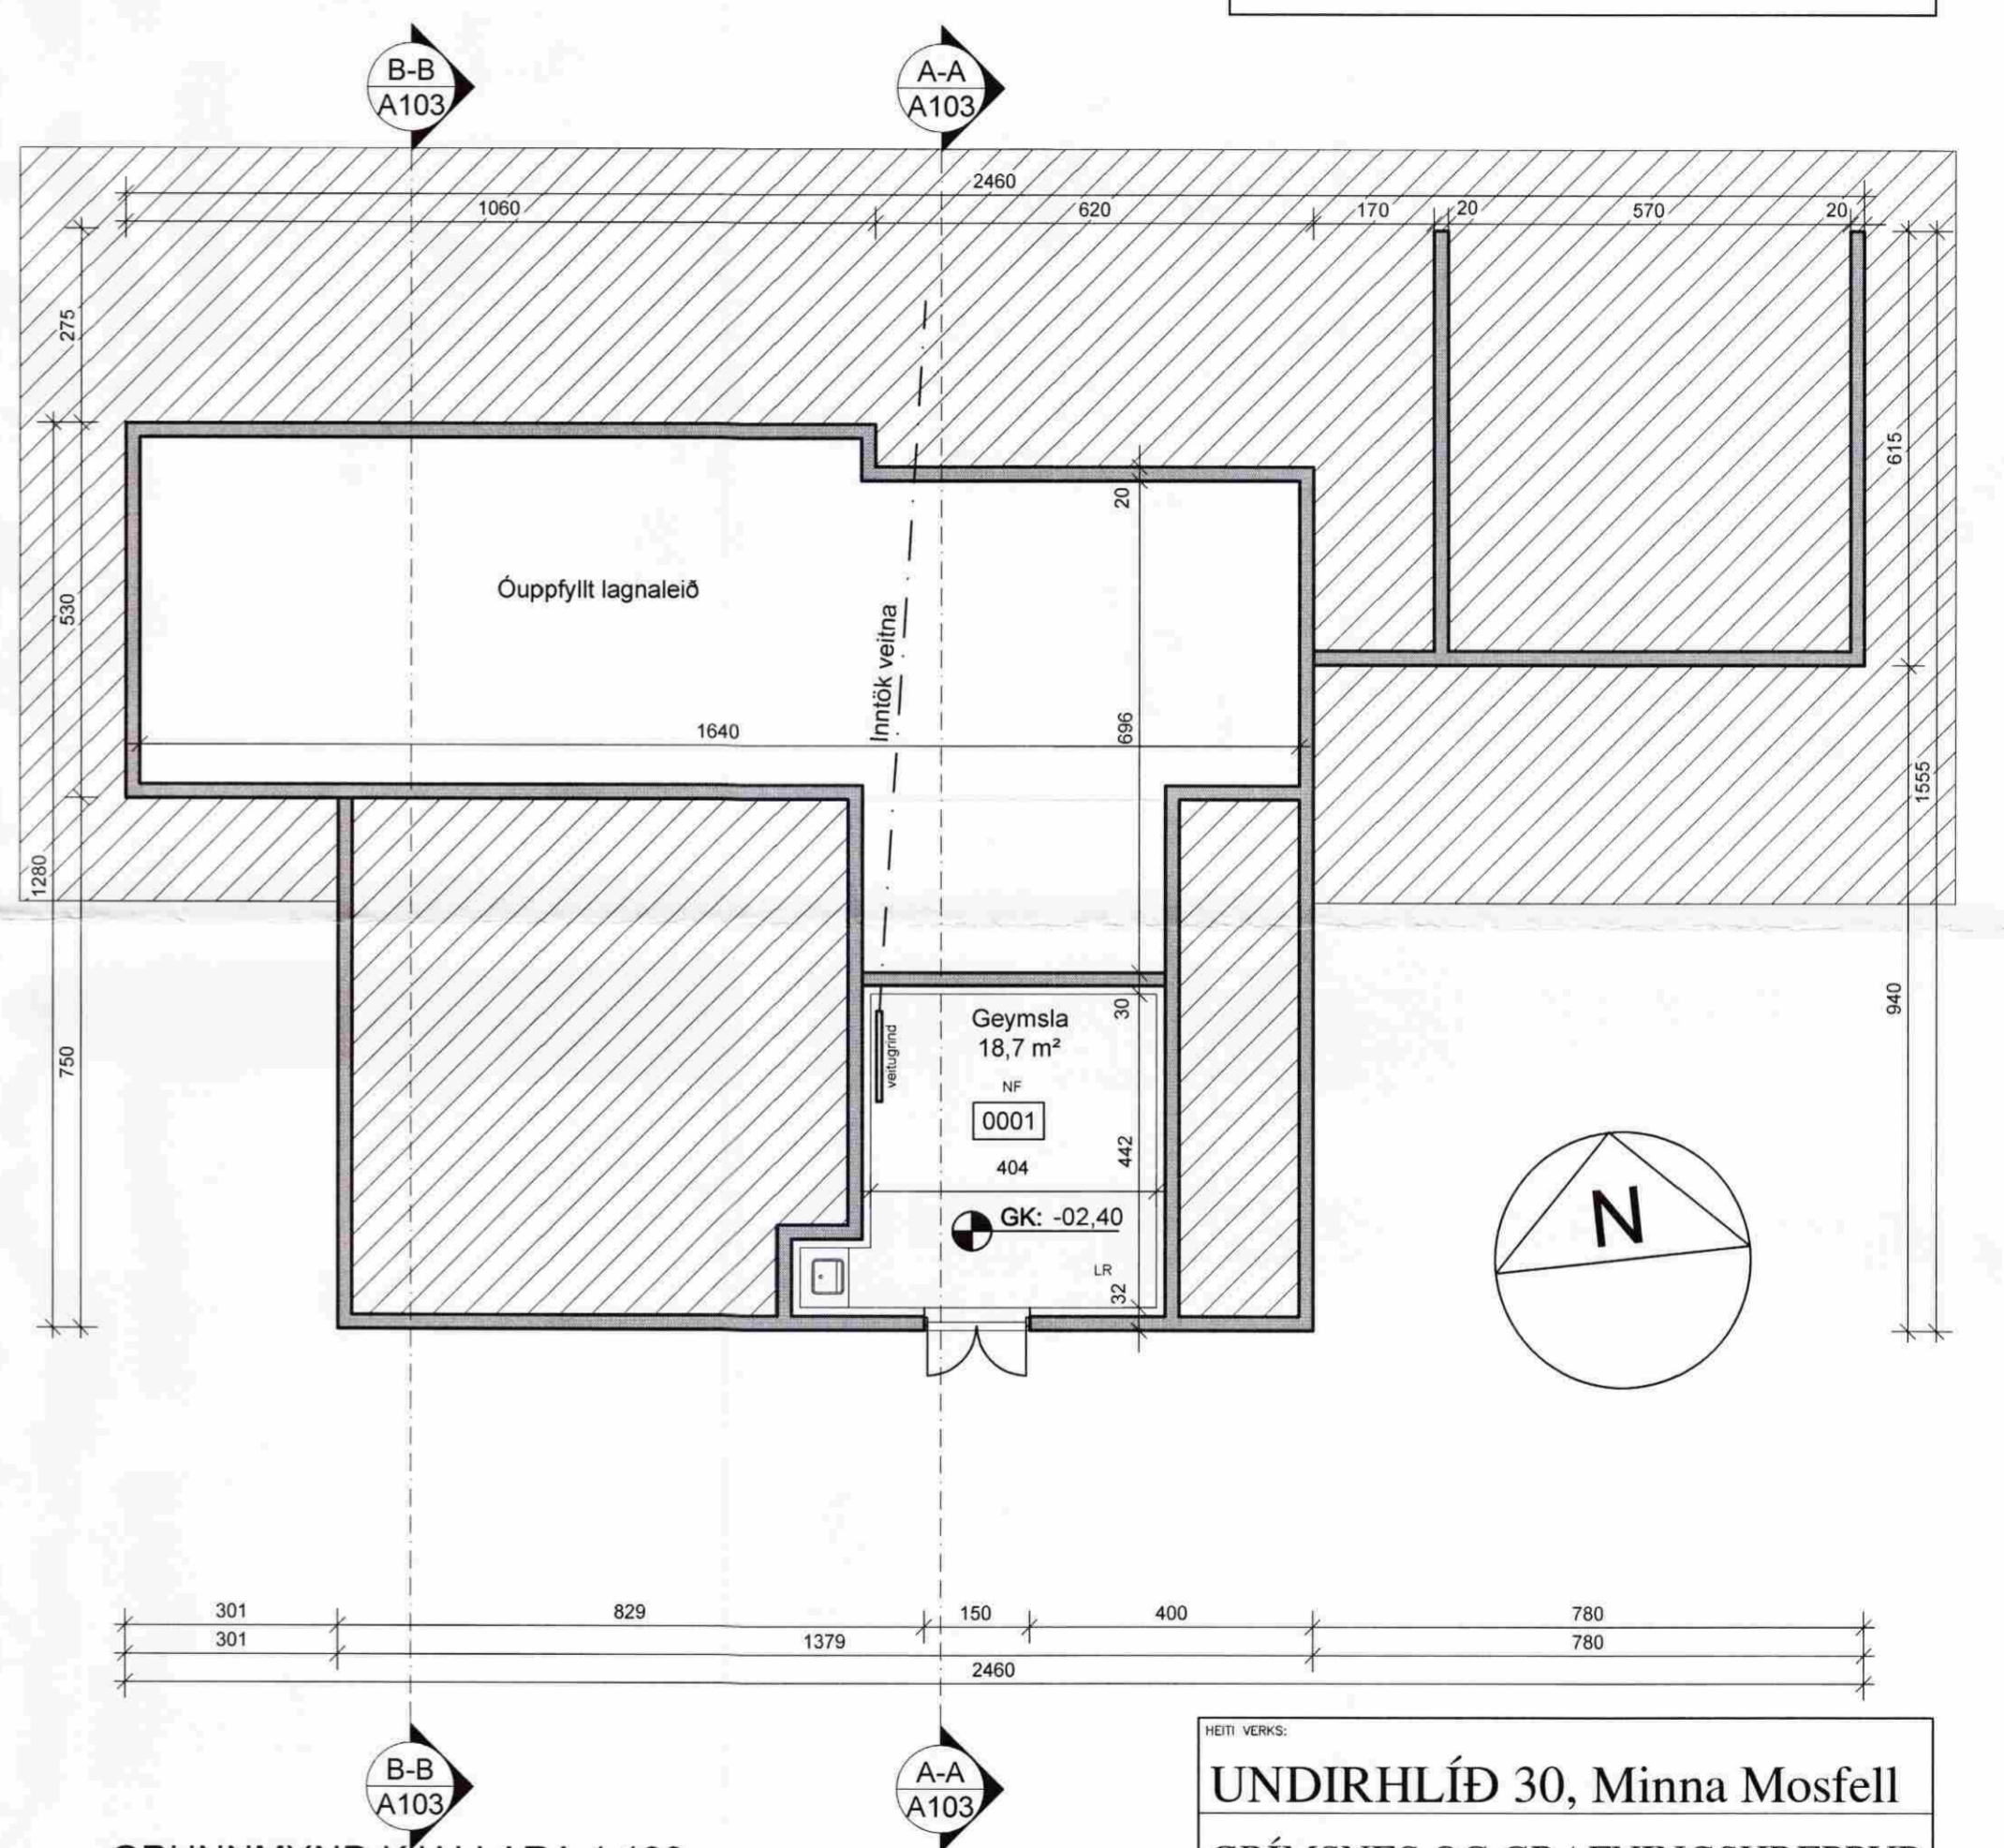


SAMPYKKT
 05 NOV. 2008
Ólga Kjartan
 Byggingafurmi uppsv. Amessýslu og Flóahf.

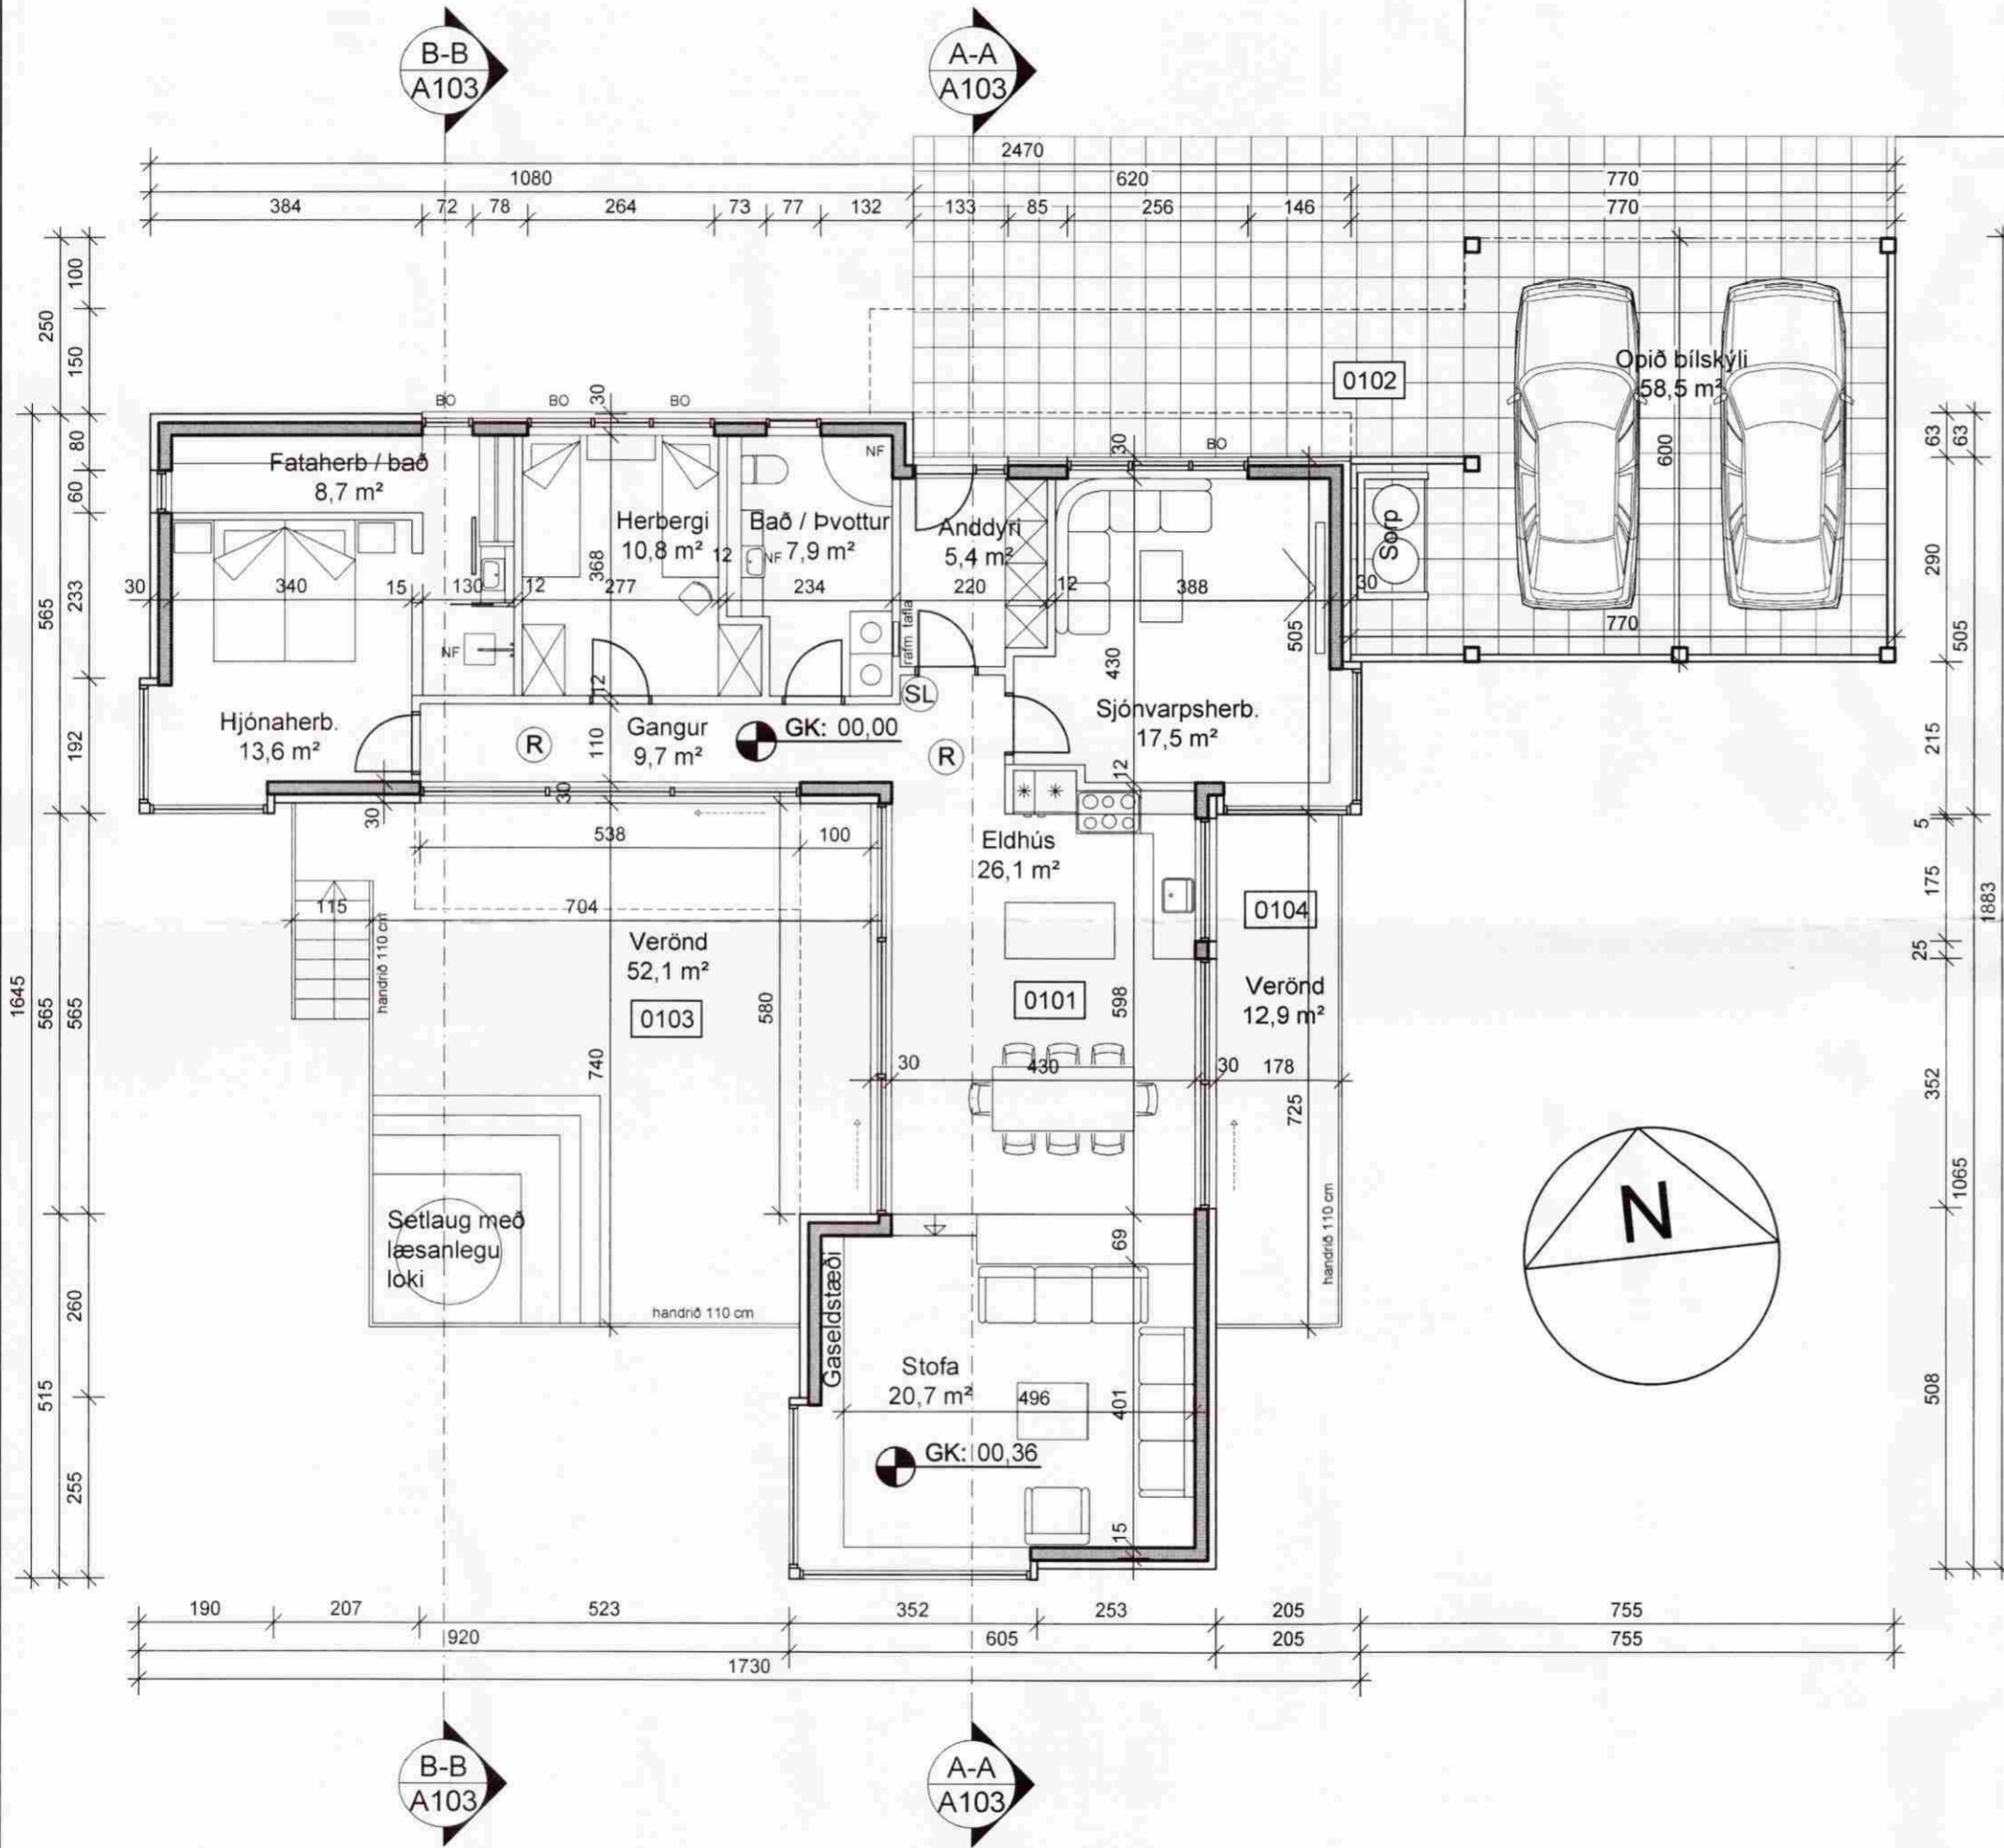

GRUNNMYND AÐALHÆÐAR 1:100

GRUNNMYND KJALLARA 1:100

HEITI VERKS:			
UNDIRHLÍÐ 30, Minna Mosfell			
GRÍMSNES OG GRAFNINGSHREPPUR			
HEITI TEIKNINGAR:			
GRUNNMYNDIR			
DAGS:	17.09.2008	HANNAÐI:	JL,KÁ
VERKNR:	1363	YFIRF:	JL
		TEIKNAD:	BRE
		KVARDI:	1:100
DALVEGI 18 201 KÓPAVOGI SÍM: 534 8800 FAX: 534 8818 KT:501193-2409 alark@alark.is www.alark.is		ALARK arkitektar ehf.	
JAKOB EMI LINDAL ARKITEKT FAI KT: 050957-3229 KRISTJAN ÁSGEIRSSON ARKITEKT FAI KT: 140956-4309		<i>Jakob Lindal</i>	
		A102 2 of 3	