




ÚTLIT SUÐUR 1:100

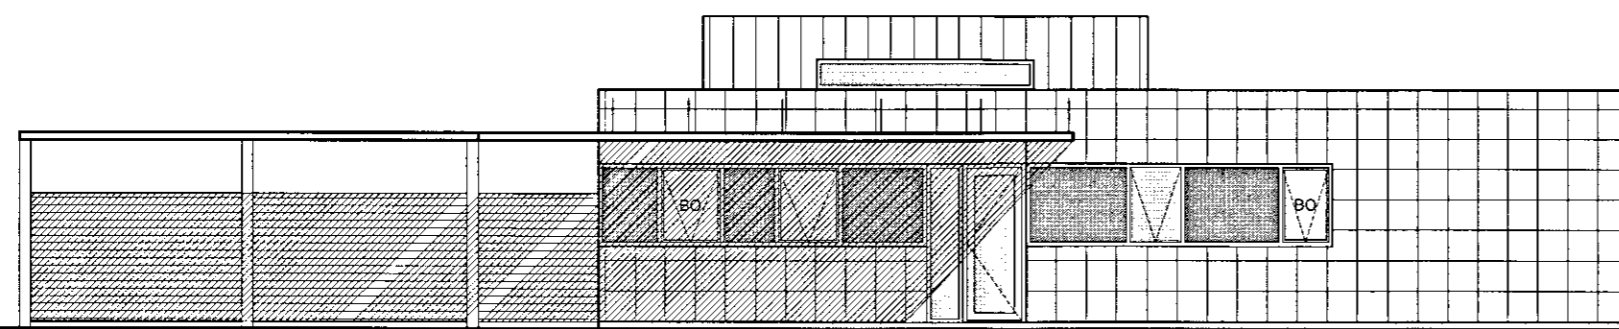



ÚTLIT NORÐUR 1:100

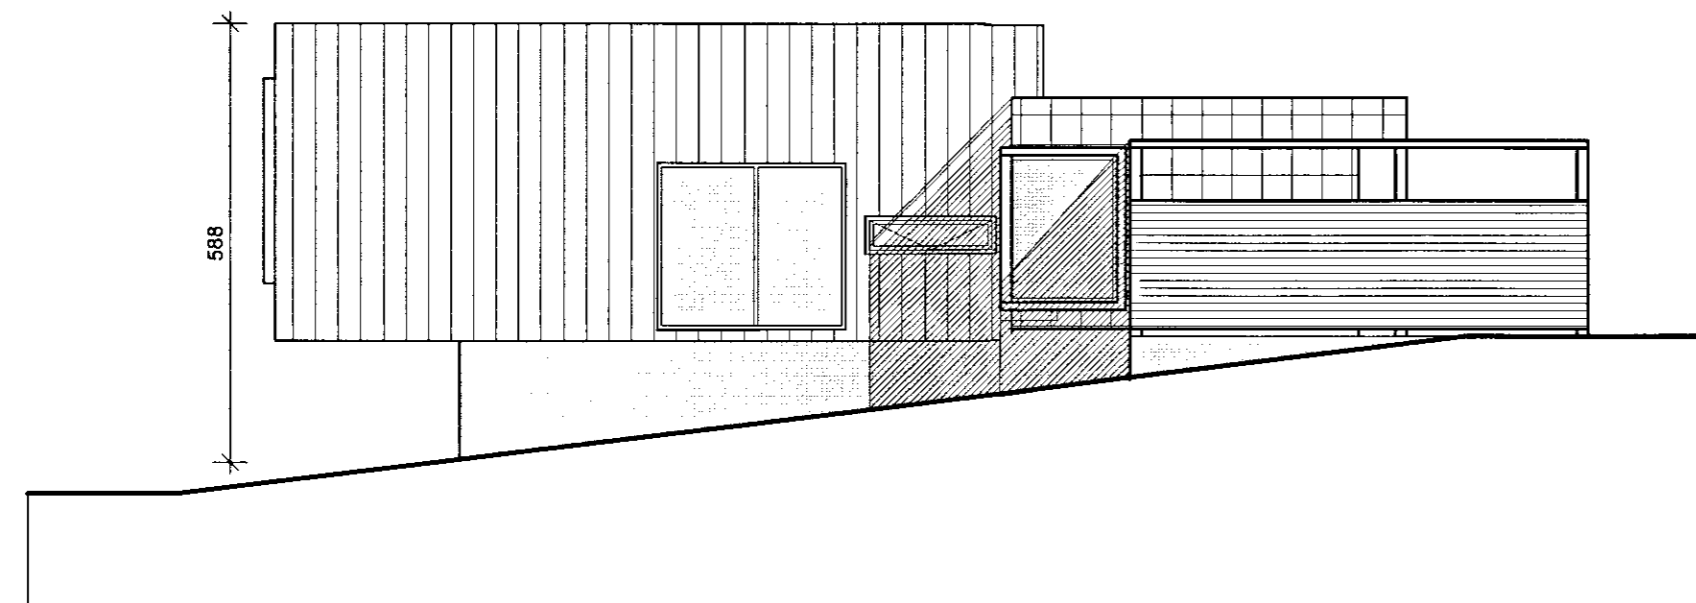


ÚTLIT AUSTUR 1:100

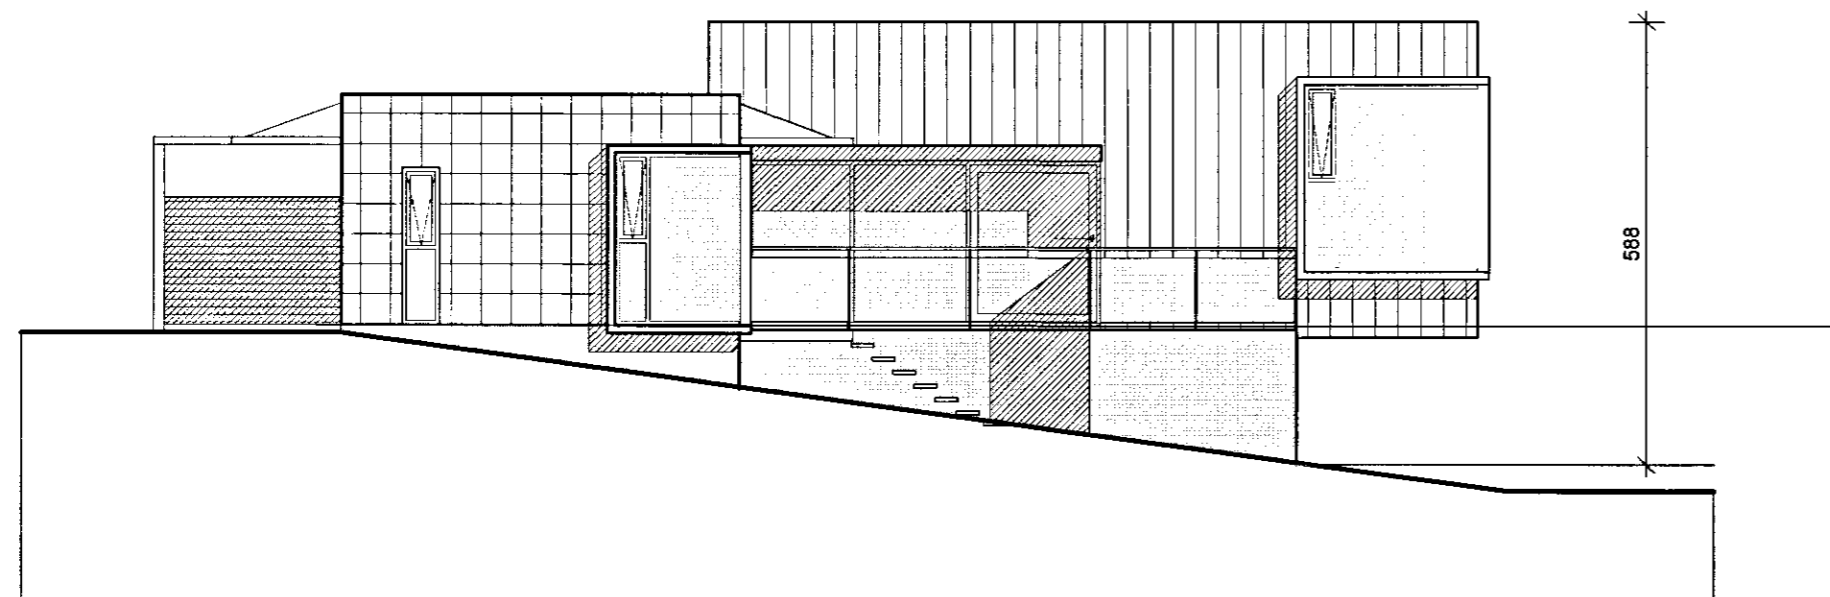

ÚTLIT VESTUR 1:100

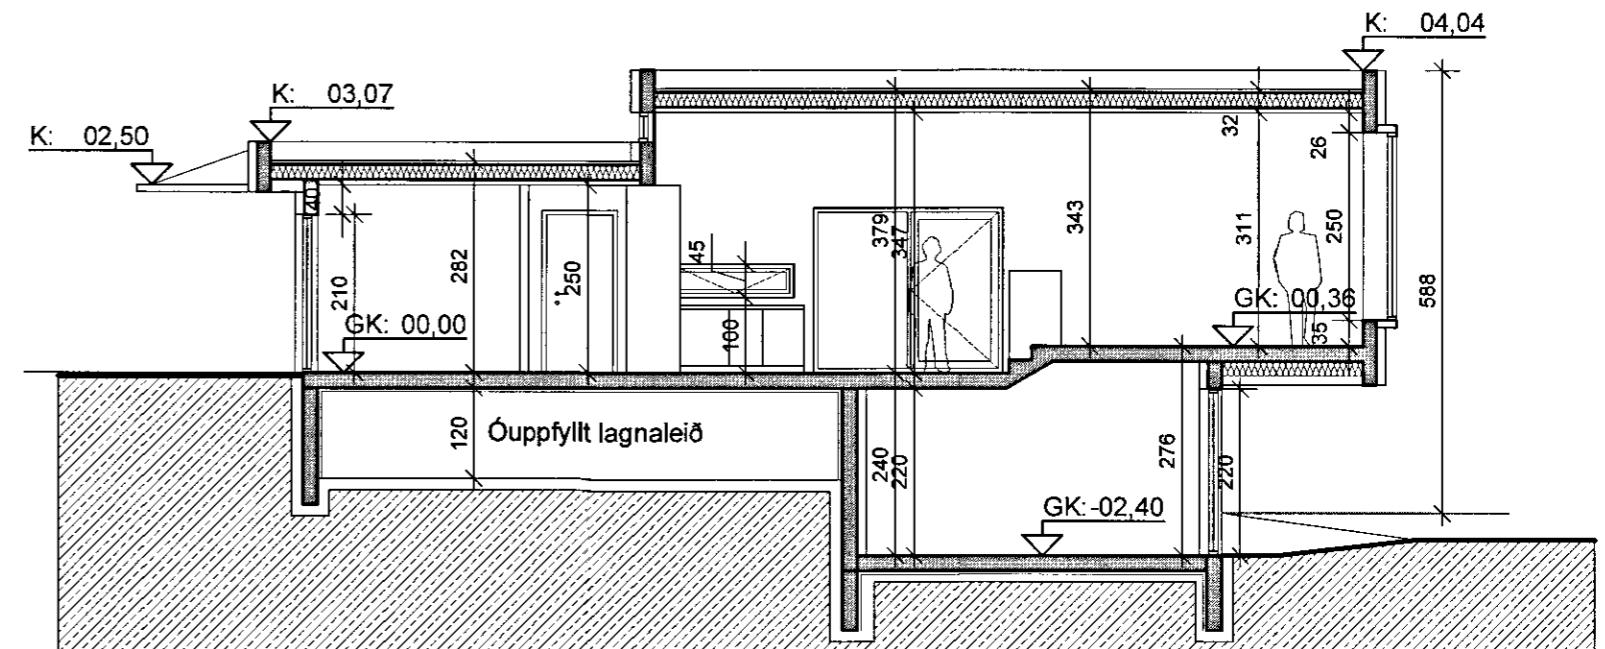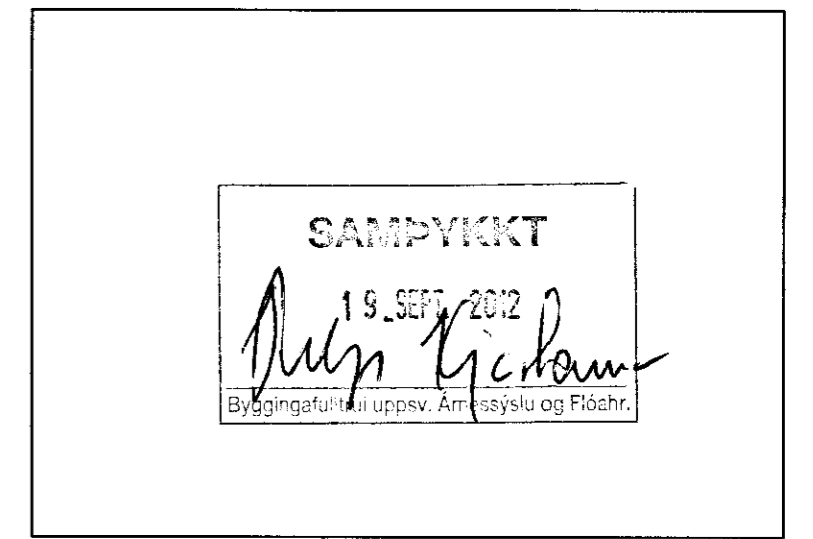

SNIÐ A-A 1:100

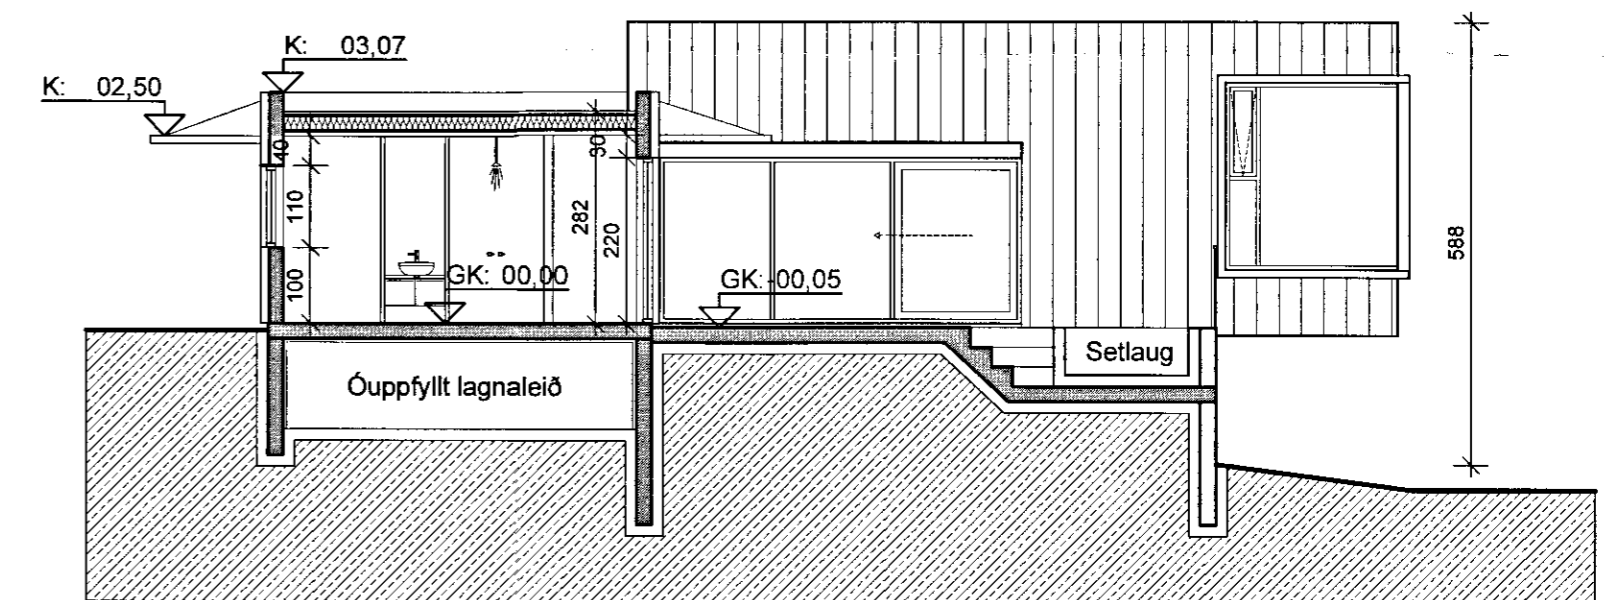

SNIÐ B-B 1:100

BREYTT			
1) 13.11.08	Breytt samkv. aths. bygg.fulltr	JL	
2) 24.08.12	Húsið minnkað	JEL	
HEITI VERKS:			
UNDIRHLÍÐ 30, Minna Mosfell			
GRÍMSNES OG GRAFNINGSHREPPUR			
HEITI TEKNINGAR:			
ÚTLIT OG SNEIDINGAR			
DAGS.: 17.09.2008	HANNAÐ: JL,KÁ	YFRF.: JL	TEKNAÐ: BRE
VERKNR: 1363	KVARDI: 1:100		
DALVEGI 18 201 KÖPVAOGI SÍMI: 534 8800 FAX: 534 8818 KT:501103-2408 alark@alark.is www.alark.is		<b>ALARK</b> arkitektar ehf.	
JAKOB EML LINDAL KRISTJAN ASGERSSON		ARKITEKT FAI KT/ 050957-3224 ARKITEKT FAI KT/ 140806-4309	
			<b>A103</b> 3 of 3