




ÚTLIT SUÐUR 1:100

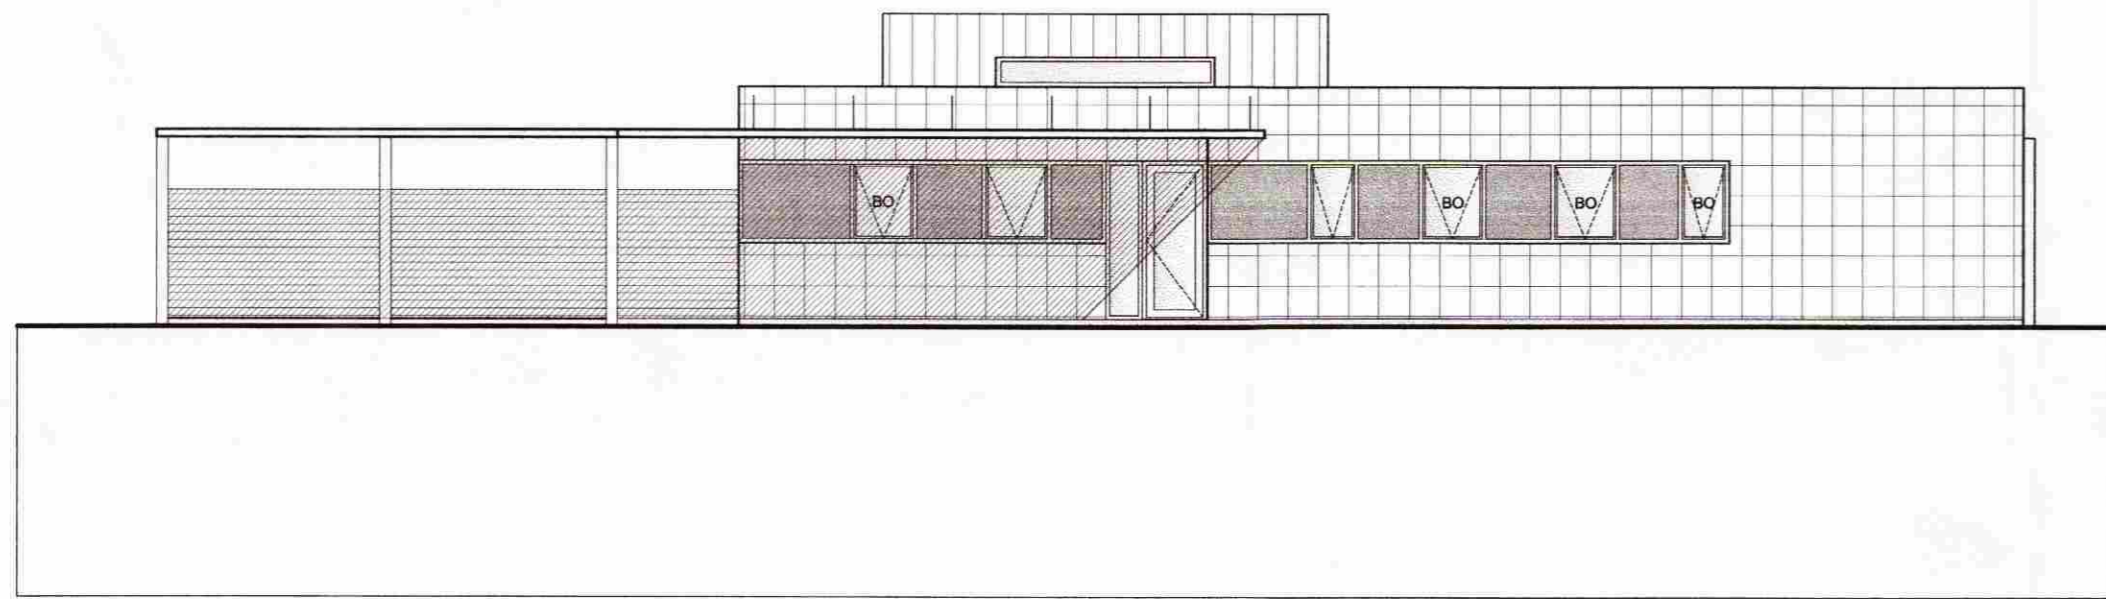

ÚTLIT NORÐUR 1:100

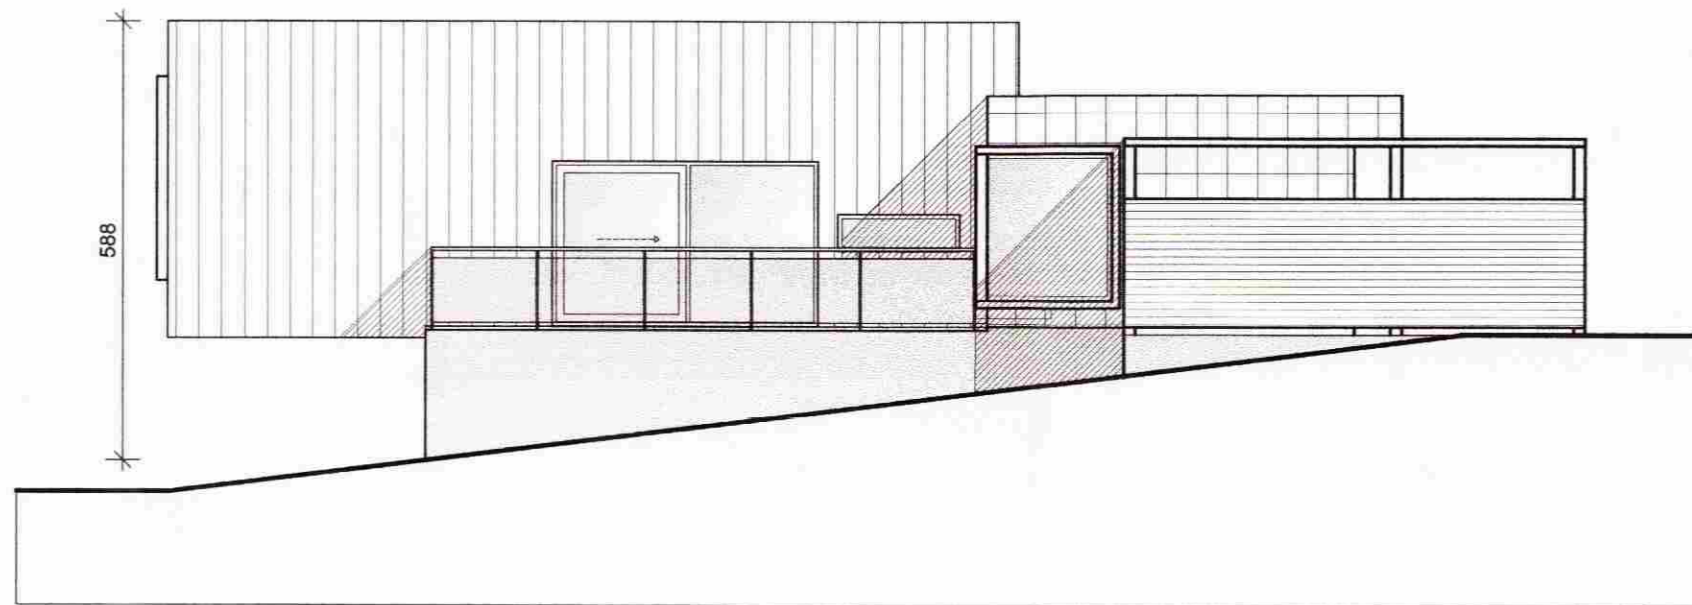


ÚTLIT AUSTUR 1:100

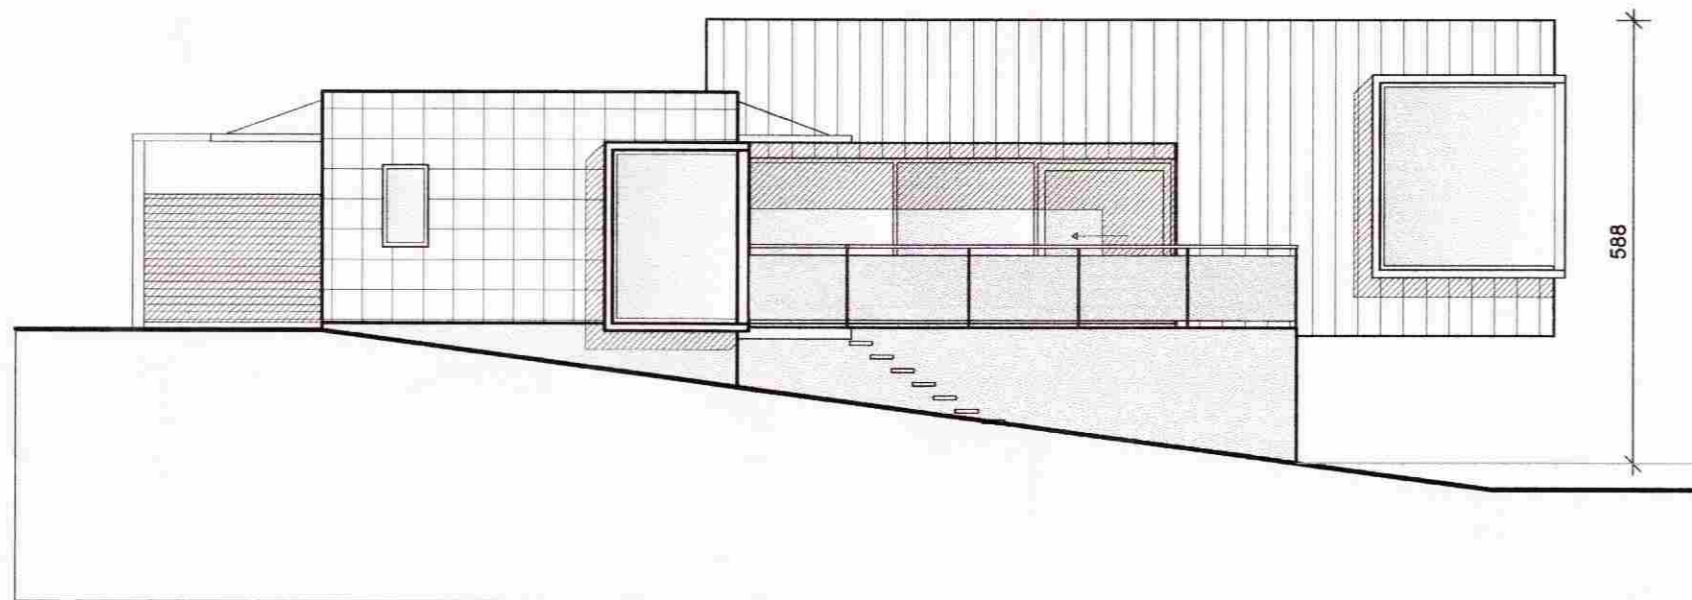


ÚTLIT VESTUR 1:100

**SAMPYKKT**  
 05 NOV. 2008  
*Alfríður Hjörvar*  
 Byggingafrútrúi uppsv. Árnassýslu og Flóahfr.

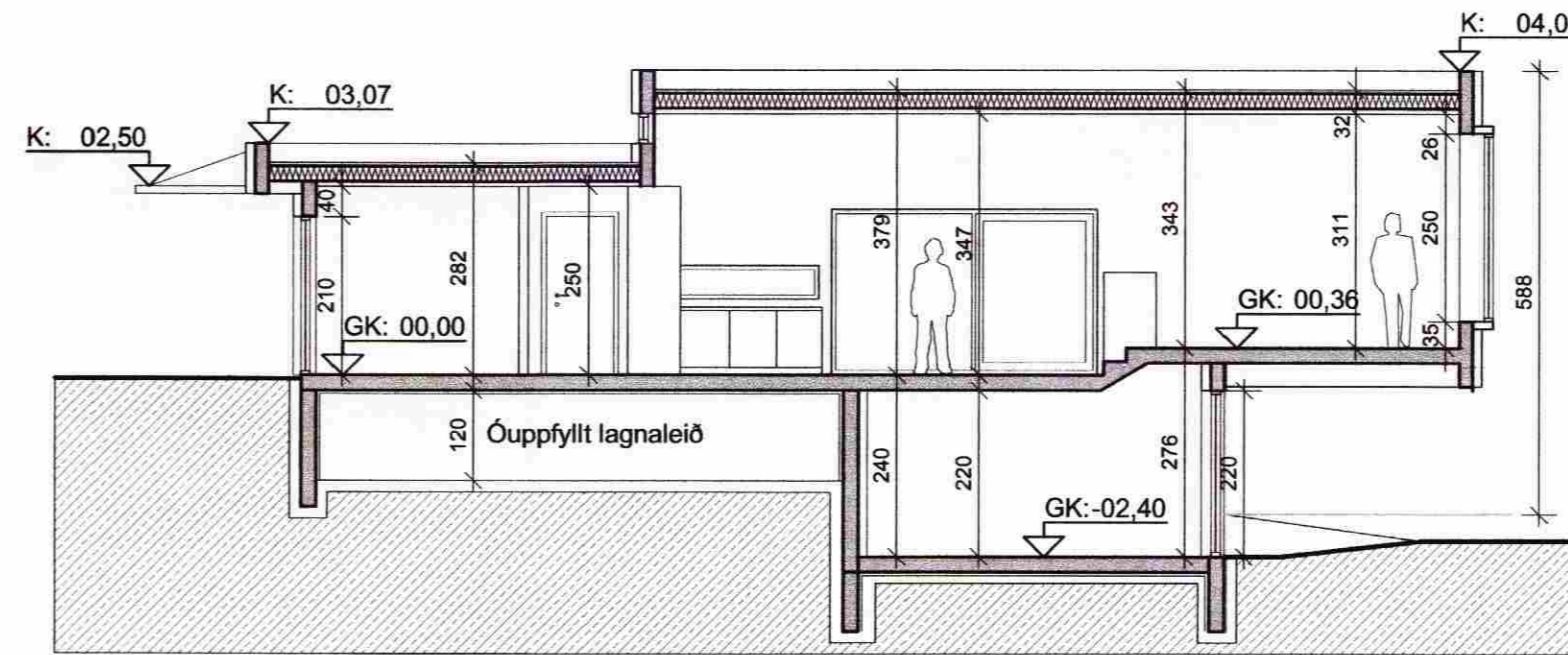

SNÍÐ A-A 1:100

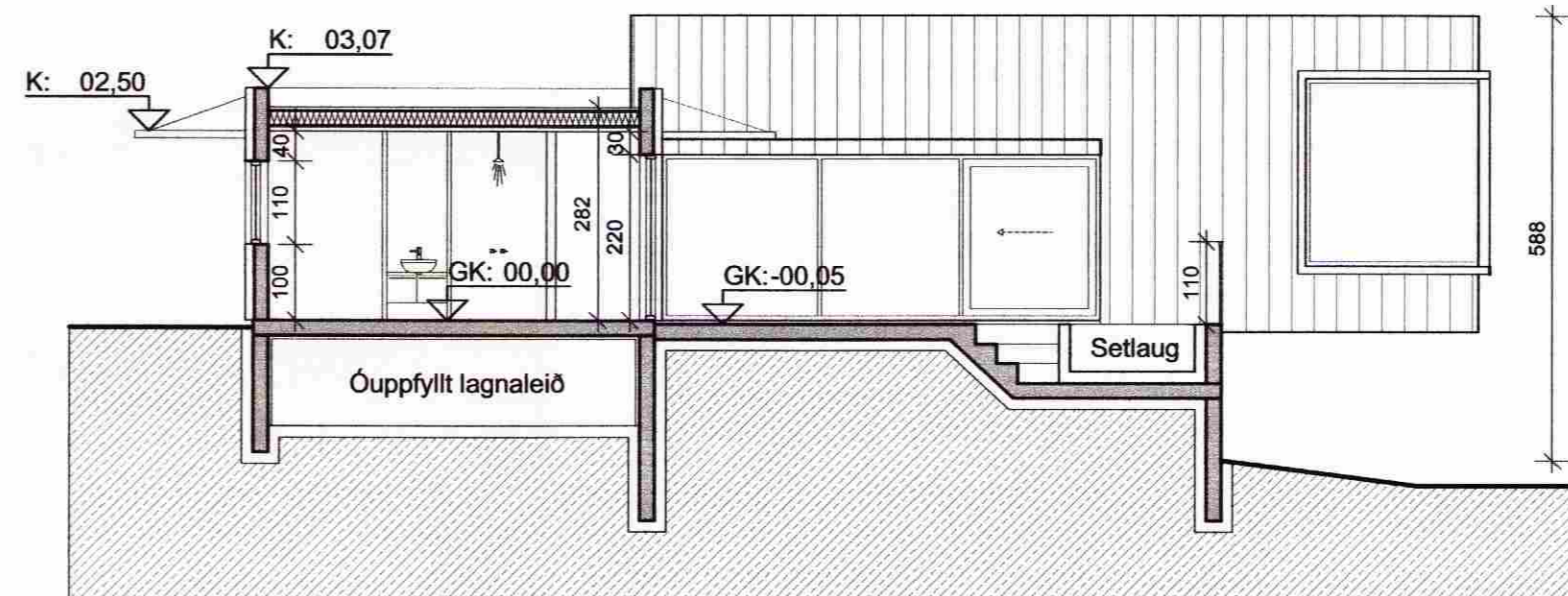

SNÍÐ B-B 1:100

BREYTT			
1) 13.11.08		Breytt samkv. aths. bygg.fultr	
HEITI VERKS:			
<b>UNDIRHLÍÐ 30, Minna Mosfell</b>			
<b>GRÍMSNES OG GRAFNINGSHREPPUR</b>			
HEITI TEIKNINGAR:			
ÚTLIT OG SNEIDINGAR			
DAGS.: 17.09.2008	HANNAÐ: JL,KÁ	YFIRF.: JL	TEIKNAD: BRE
VERKNR: 1363	KVARD: 1:100		
<b>ALARK</b>		arkitektar ehf.	
JAKOB EM. LINDAL KIRSTJAN ÁSGEIRSSON	ARKITEKT FM ARKITEKT FM	KT: 050957-3229 KT: 140956-4309	DALVEGI 18 201 KÖPVAOGI SÍM: 534 8800 FAX: 534 8818 KT:501193-2409 alark@alark.is www.alark.is
<i>Alfríður Hjörvar</i>			<b>A103</b> 3 of 3