
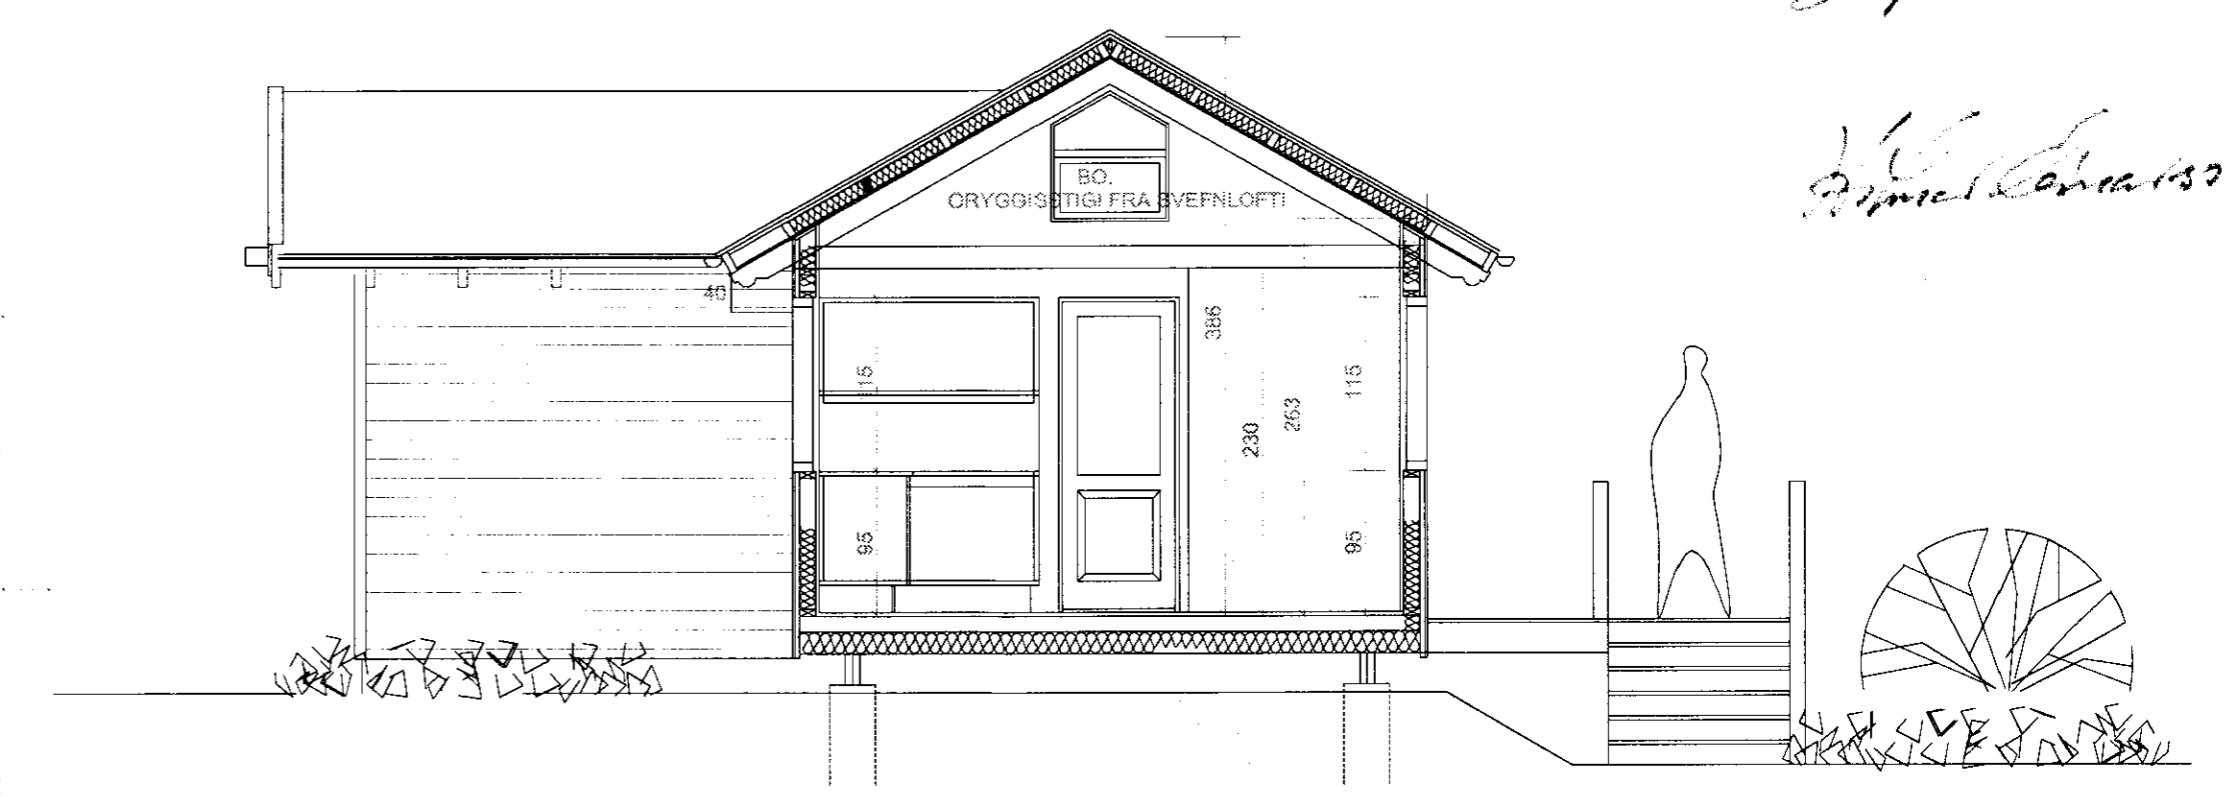
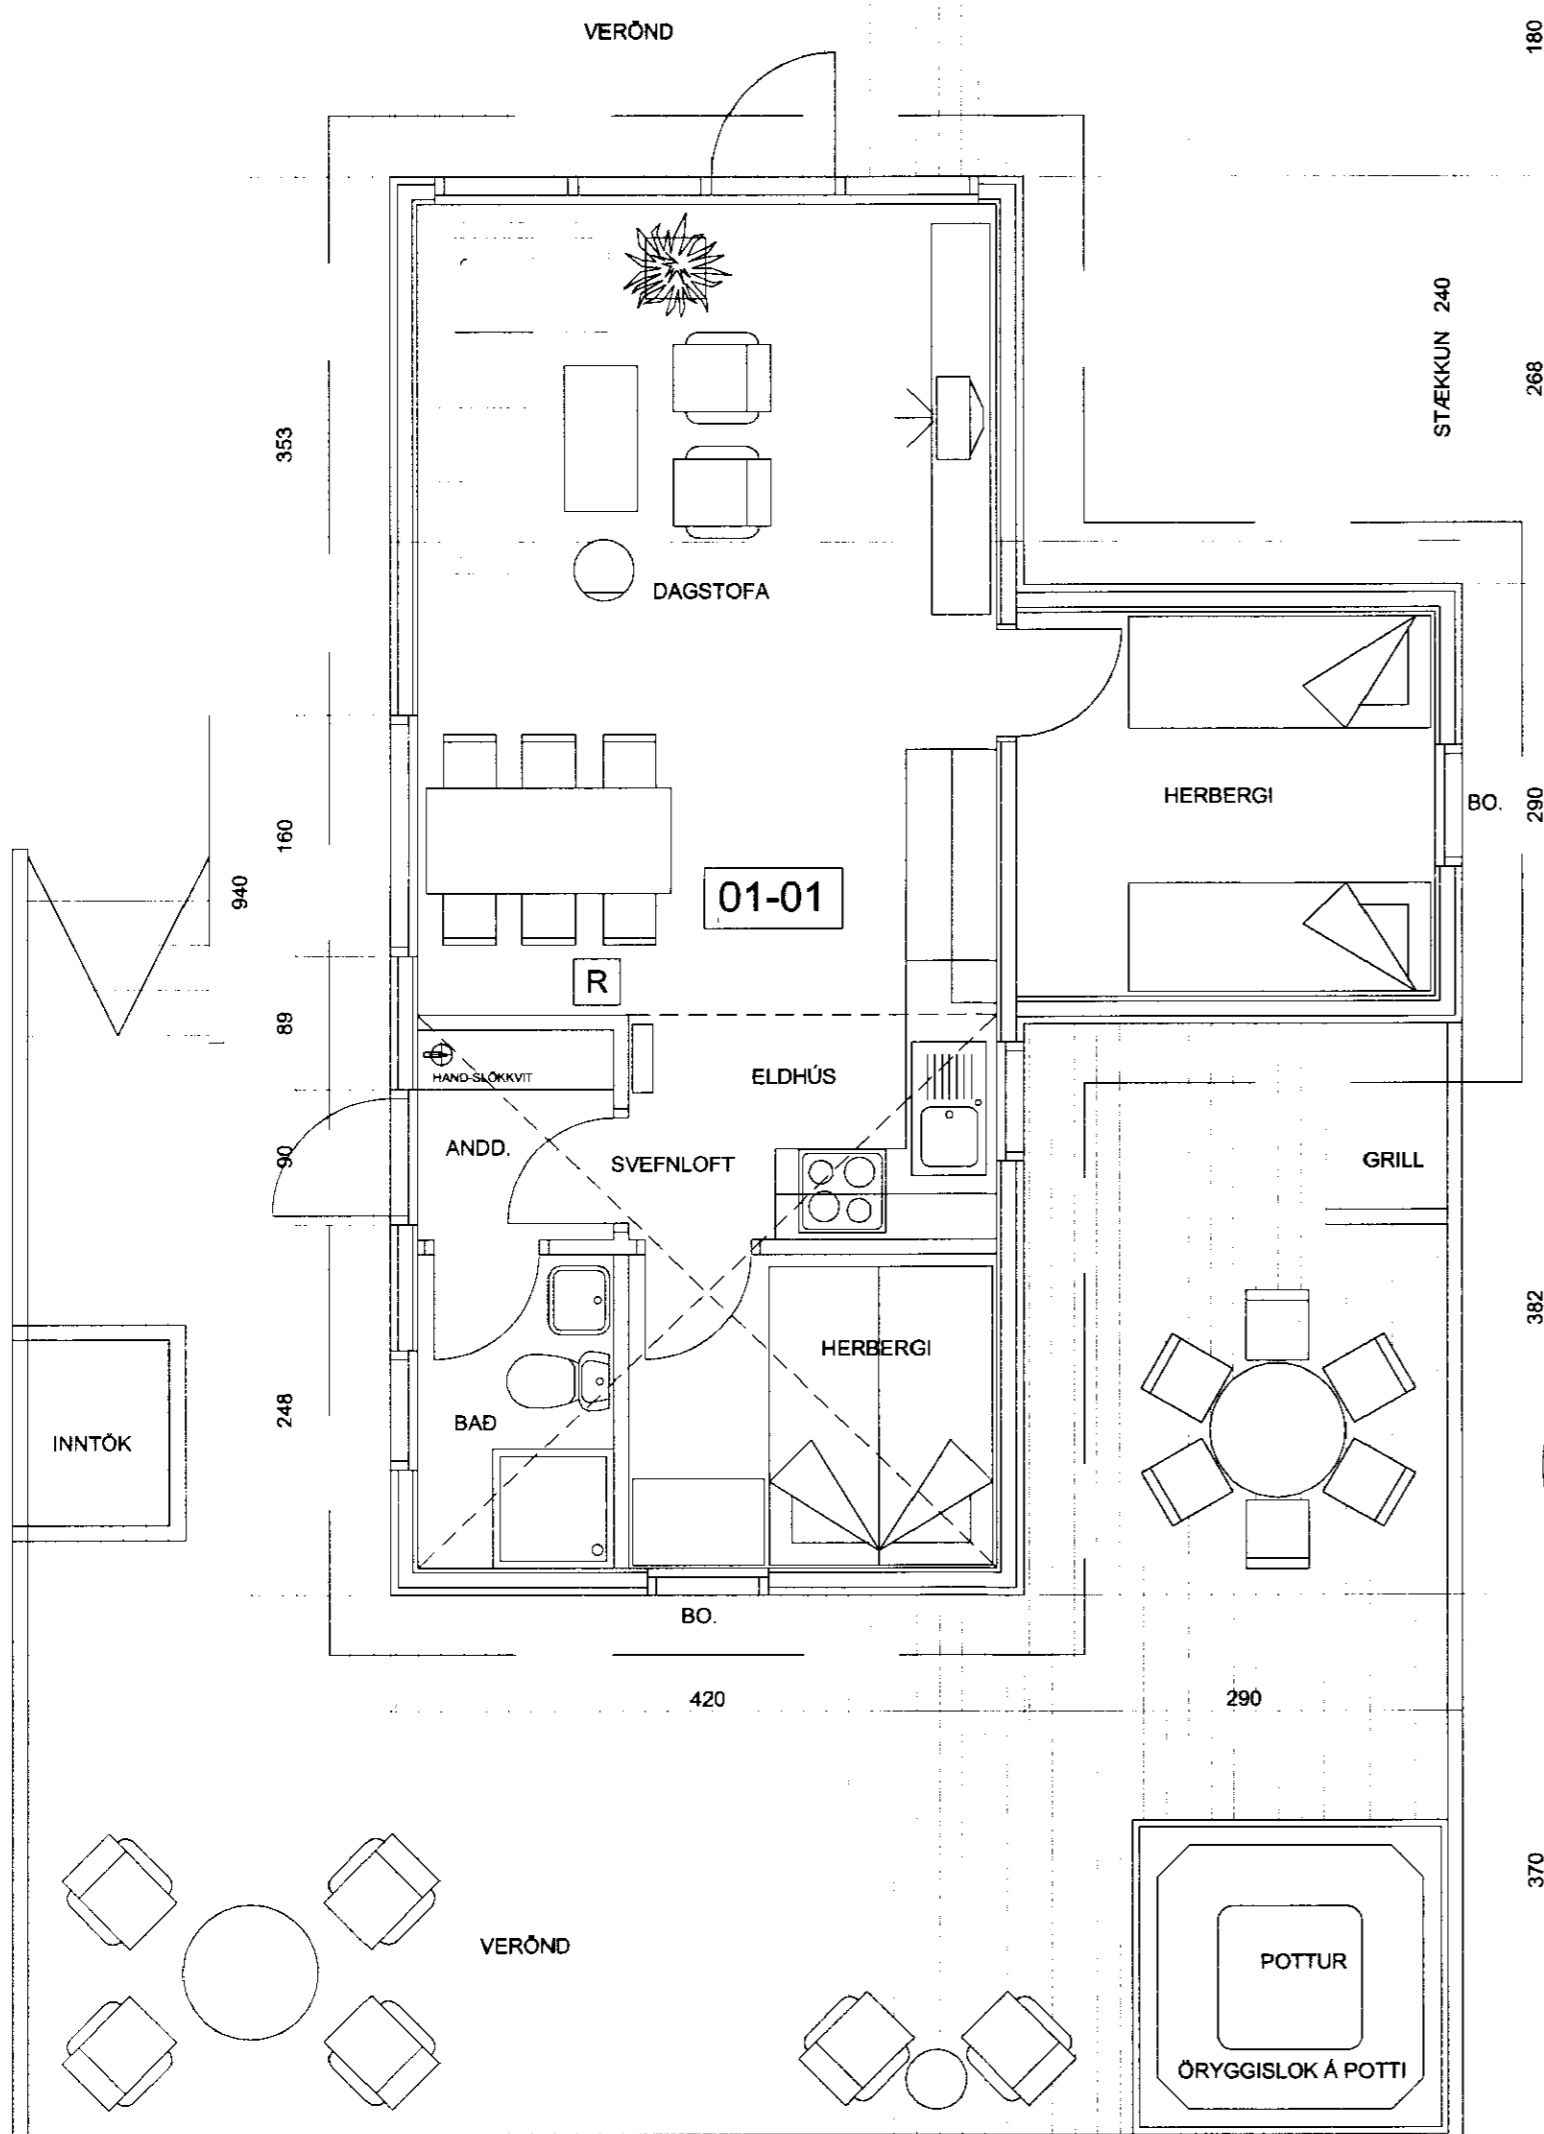


ORLOFSHÚS S.R. NR.1 ÚLFLJÓTSVATN

BREYTING


Samþ. 29.10.2002

Arnaldur Jóhannsson

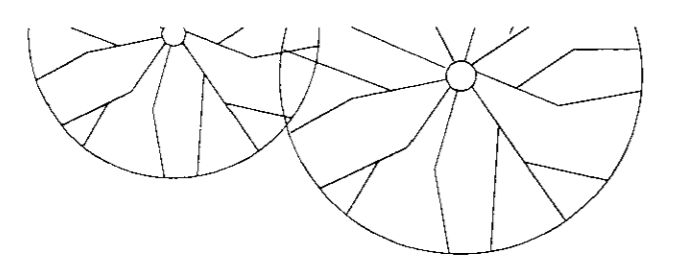

SNID A - A 1:50

Stærðir:
Fyrir stækkun 37,9 m² stækkun 10,08 m² alls 47,98 m²
Fyrir stækkun 120,53 m² stækkun 32,47 m² alls 153,00 m²

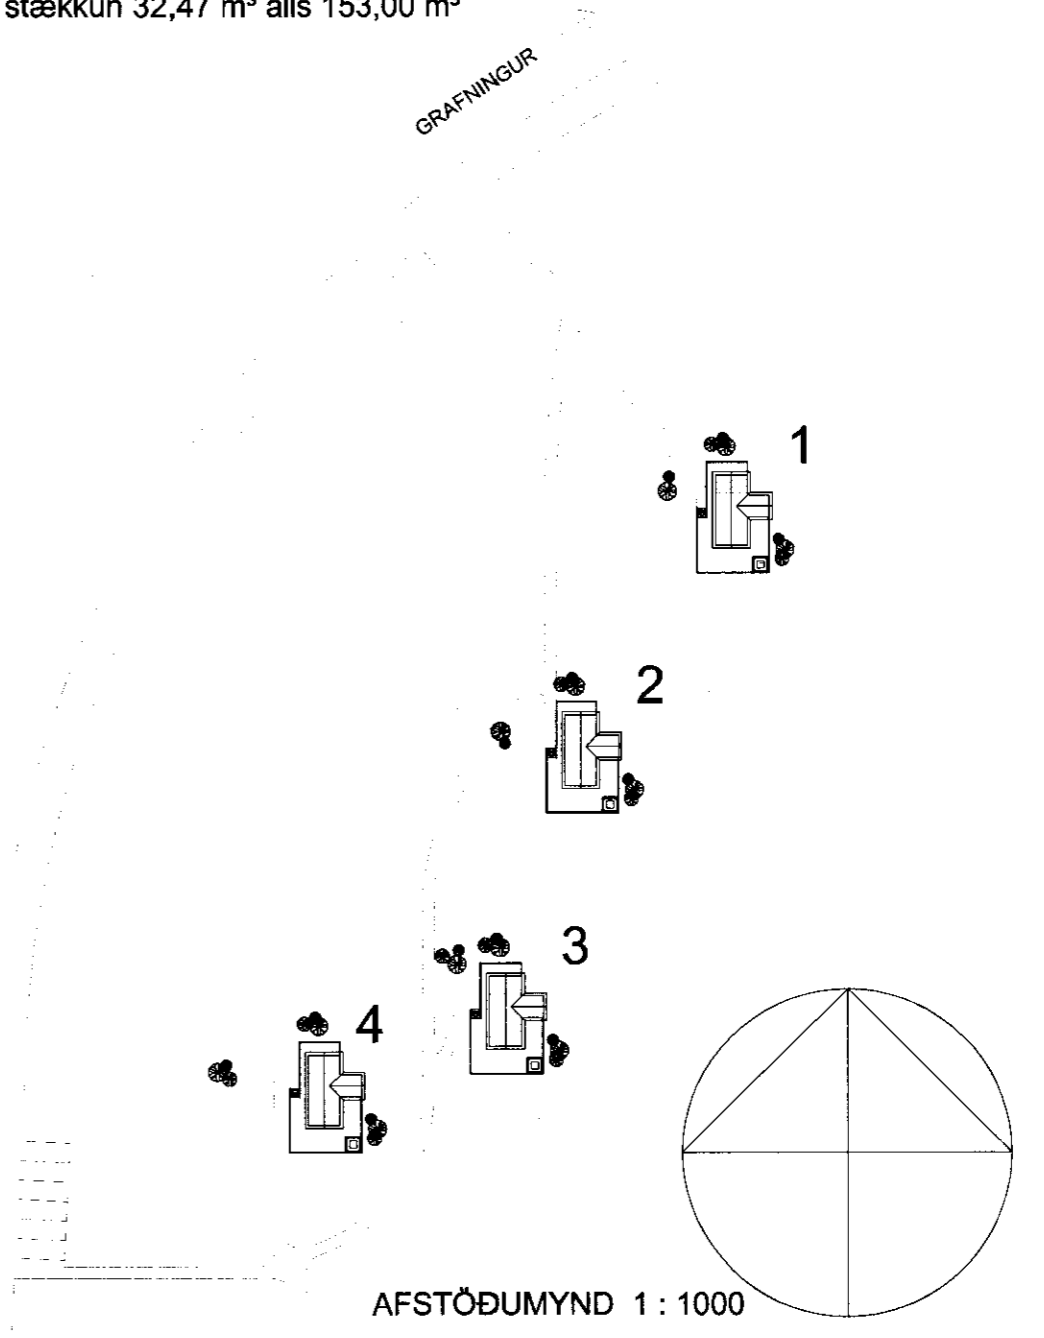

AFSTÖÐUMYND 1:1000

GRUNNMYND 1:50

VERKEFNI	DAGS. 27.09.2002	VERK.NR.
ORLOFSHÚS S.R. NR.1 VIÐ ÚLFLJÓTSVATN	BR.	TEIKN. Á.J.
GRUNNMYND OG SNID 1:50 AFSTAÐA 1:1000		TEIKN. NR. AF 2
		101
ARKO		<i>Arnaldur Jóhannsson</i>
170441-4519		SÍMI 8992943
ÁSMUNDUR JÓHANSSON		NETFANG asj@r.is