
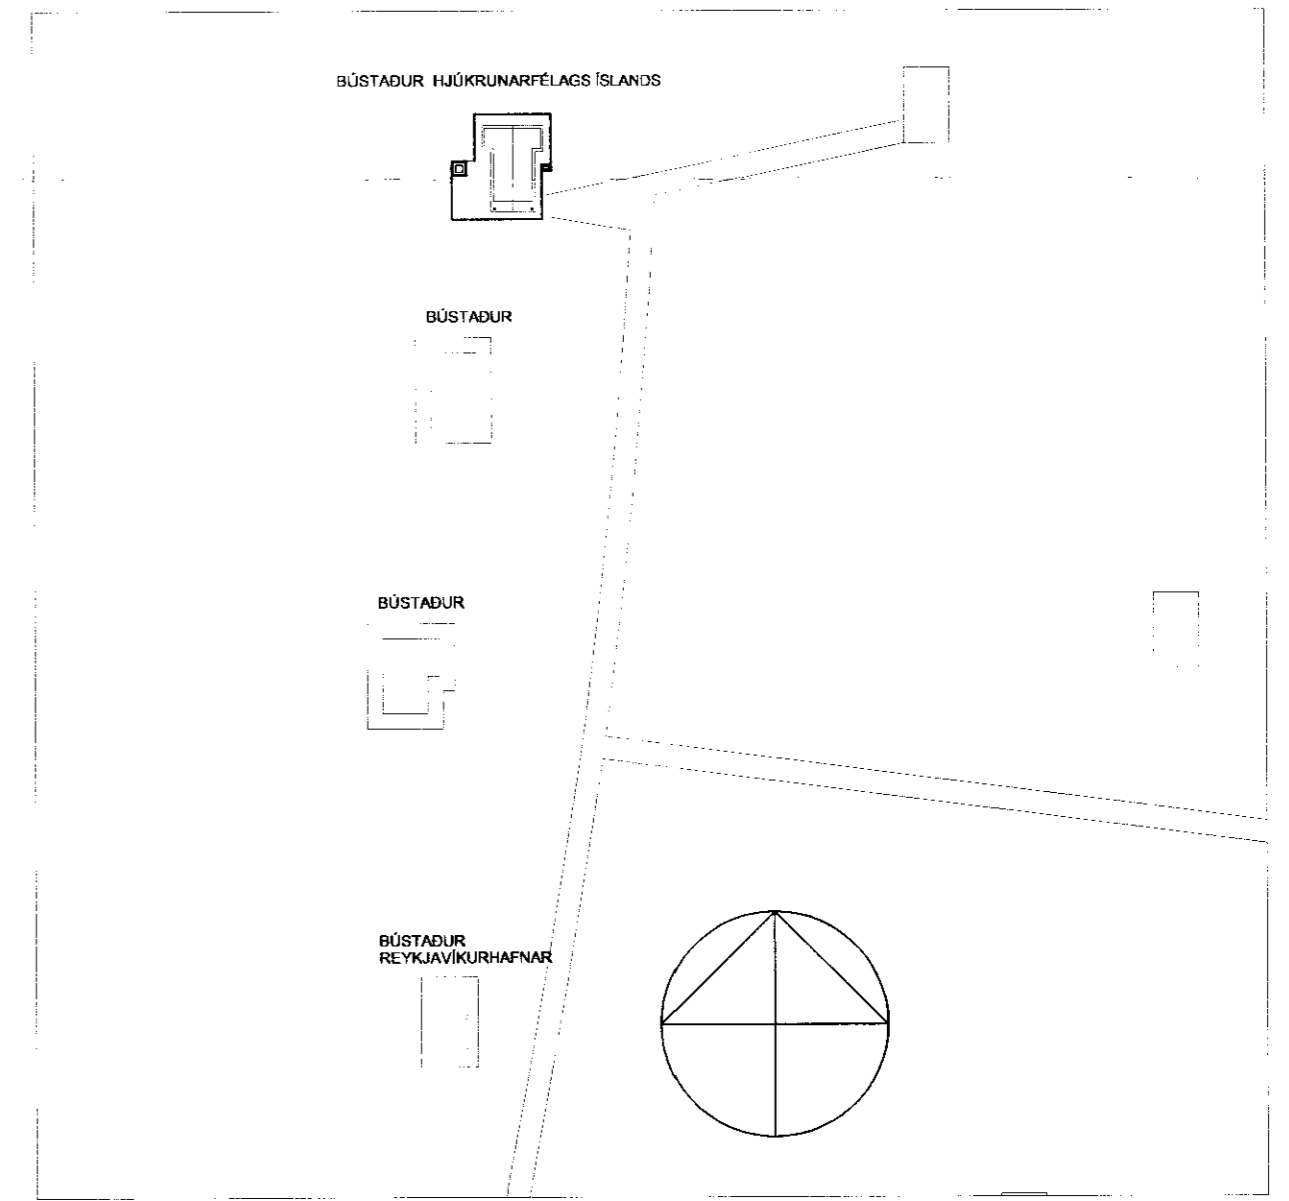
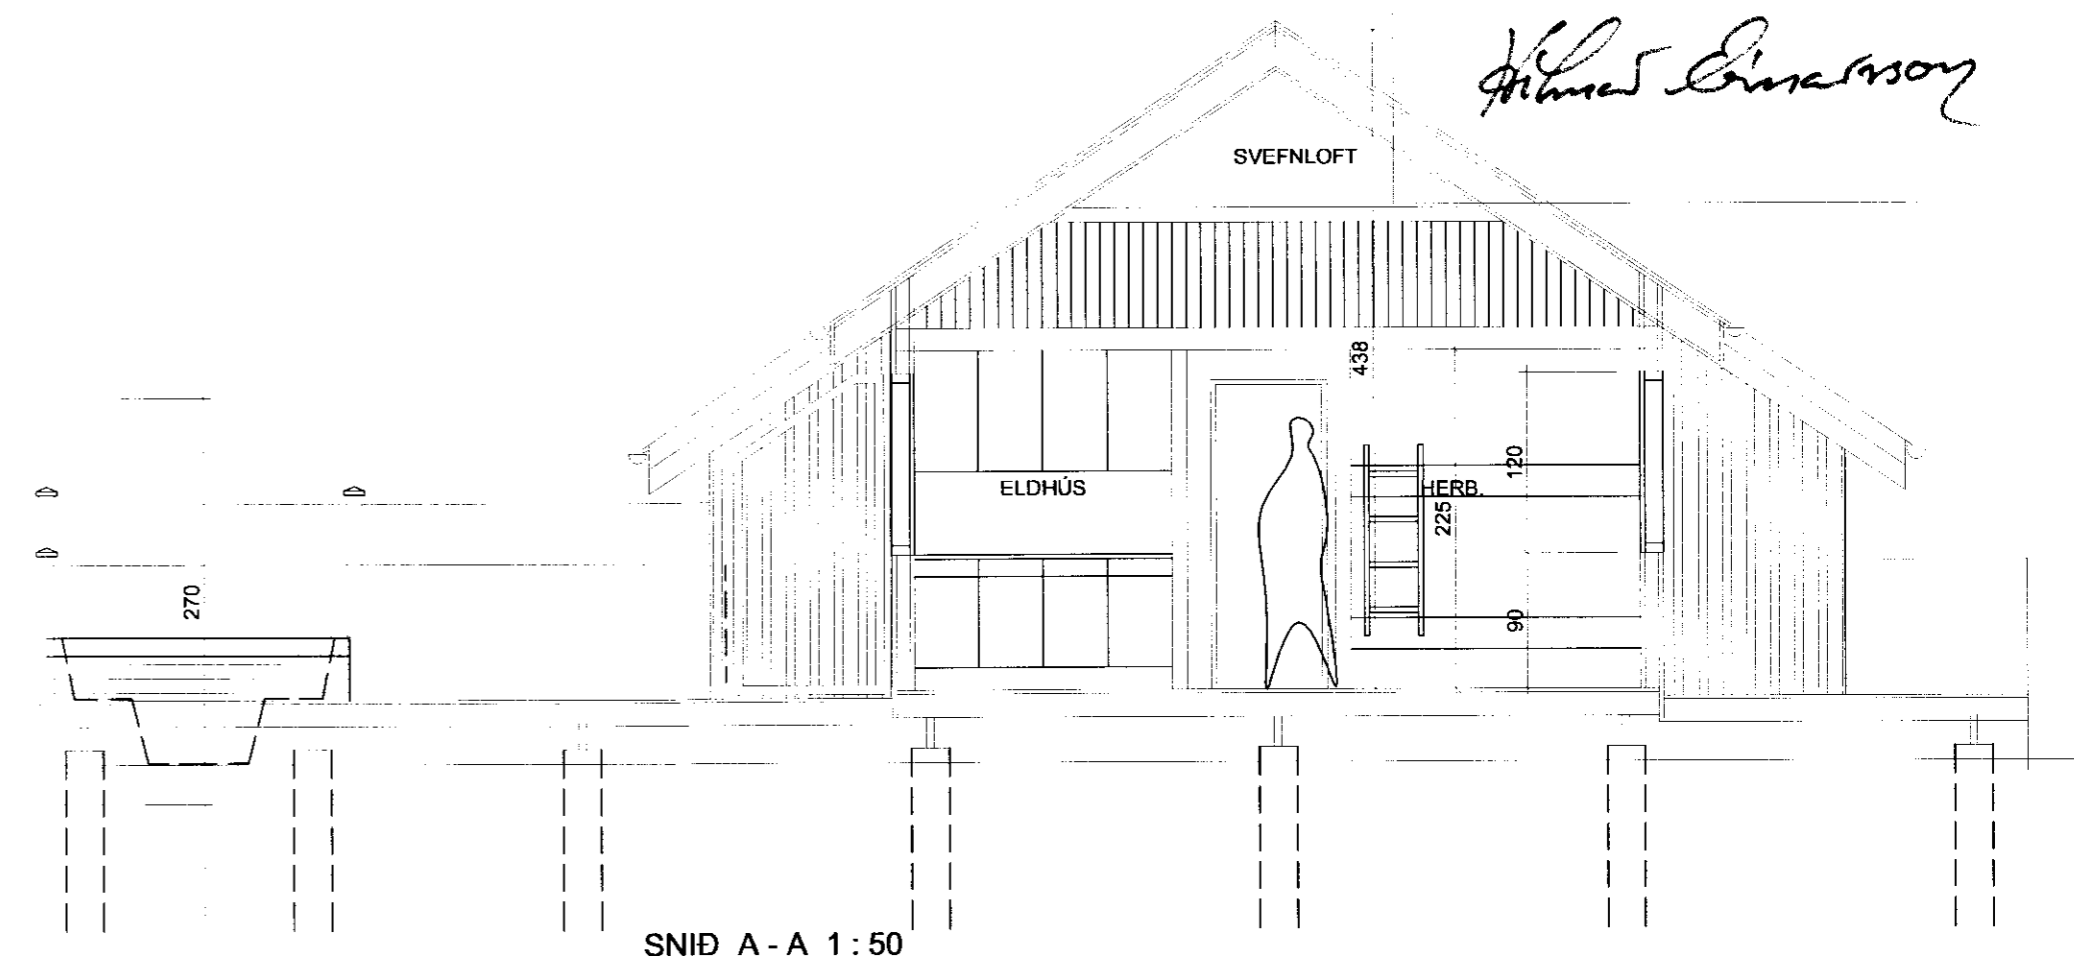


Samp. 28.05.2004

Hilmar Einarsson

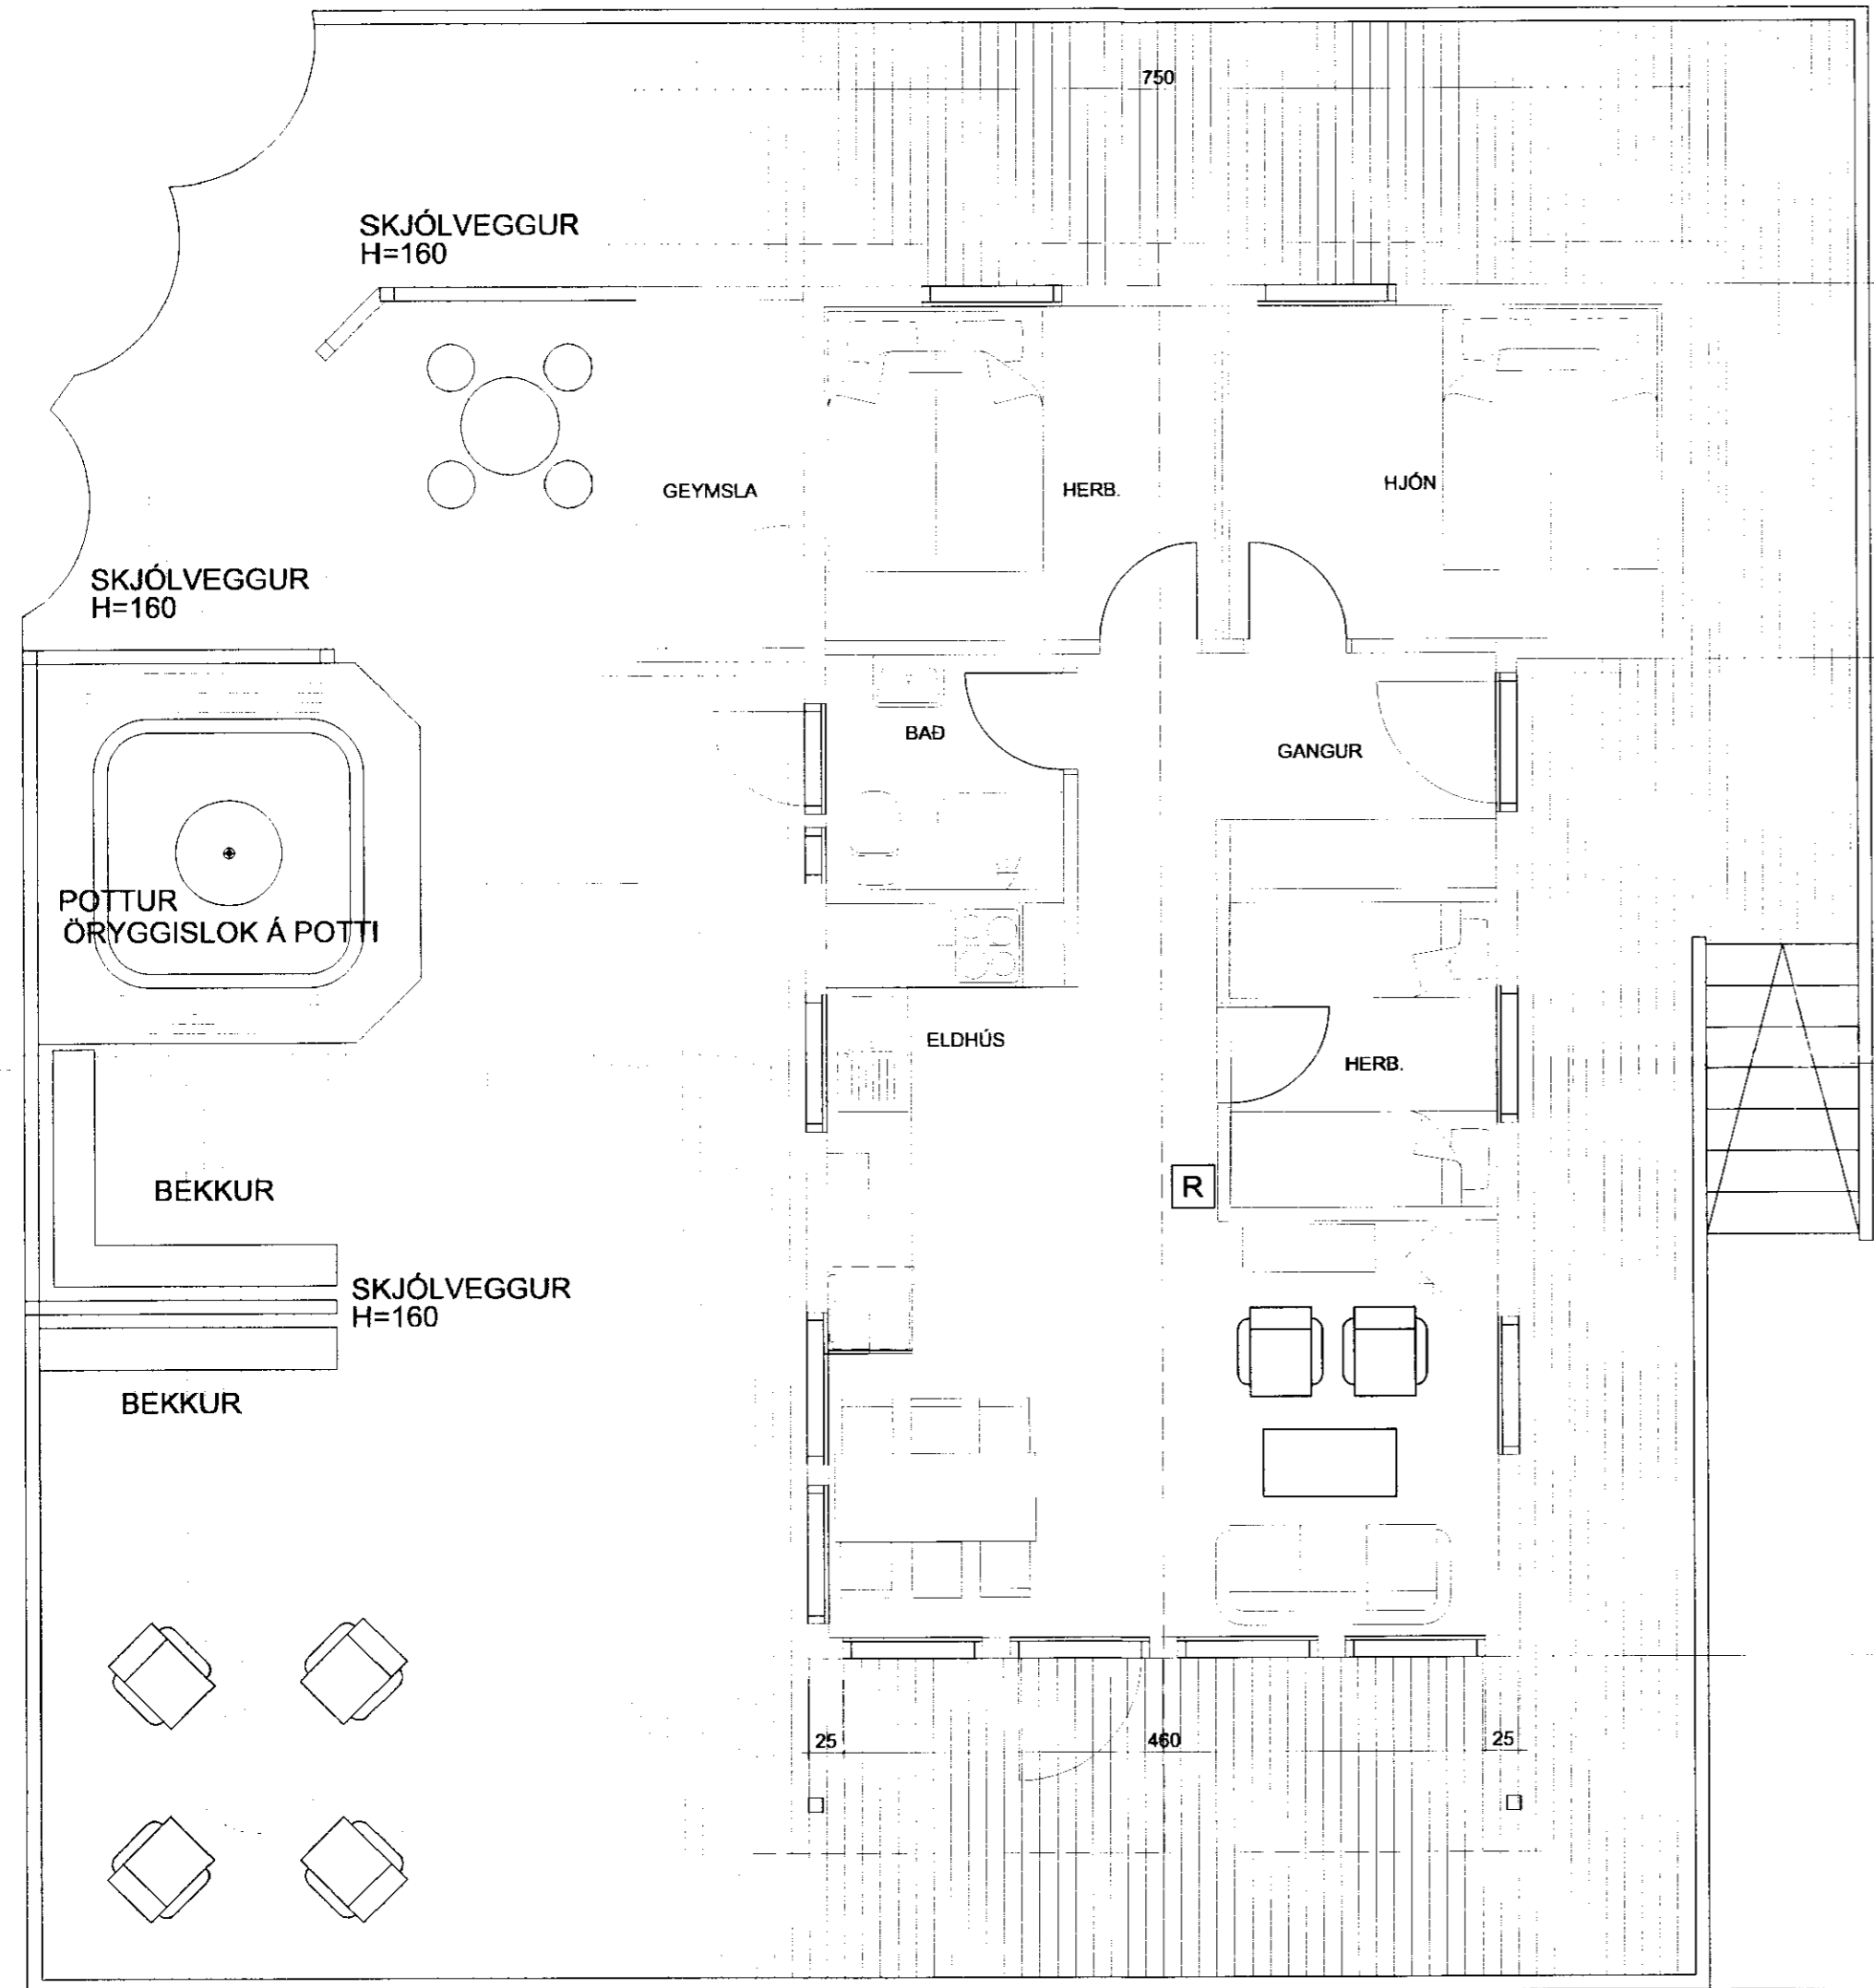

440
STÆKKUN Á PALLI

GRUNNMYND 1:50

AFSTÖÐUMYND 1:1000

VERKEFNI	SUMARHÚS HJÚKRUNARFÉLAGS ÍSLANDS ÚLFLJÓTSVATNI	DAGS.	16.04.2004	VERK.NR.	
BR.		TEIKN.	A.J.	TEIKN.NR. AF	3
GRUNNMYND OG SNID 1:50 AFSTAÐA 1:1000				101	
ARKO				<i>[Signature]</i>	
170441-4519 ÁSMUNDUR JÓHANSSON		SÍMI 8992943 NETFANG asj@ir.is			