


FRÍSTUNDAHÚS SVR ÚLFLJÓTSVATNI  
BREYTING.

Samp. 28.05.2004  
BYGGINGARFULTRÚI  
GRIMNES OG GRAFNIÐSHREPPS  
Hómiel Einarsson

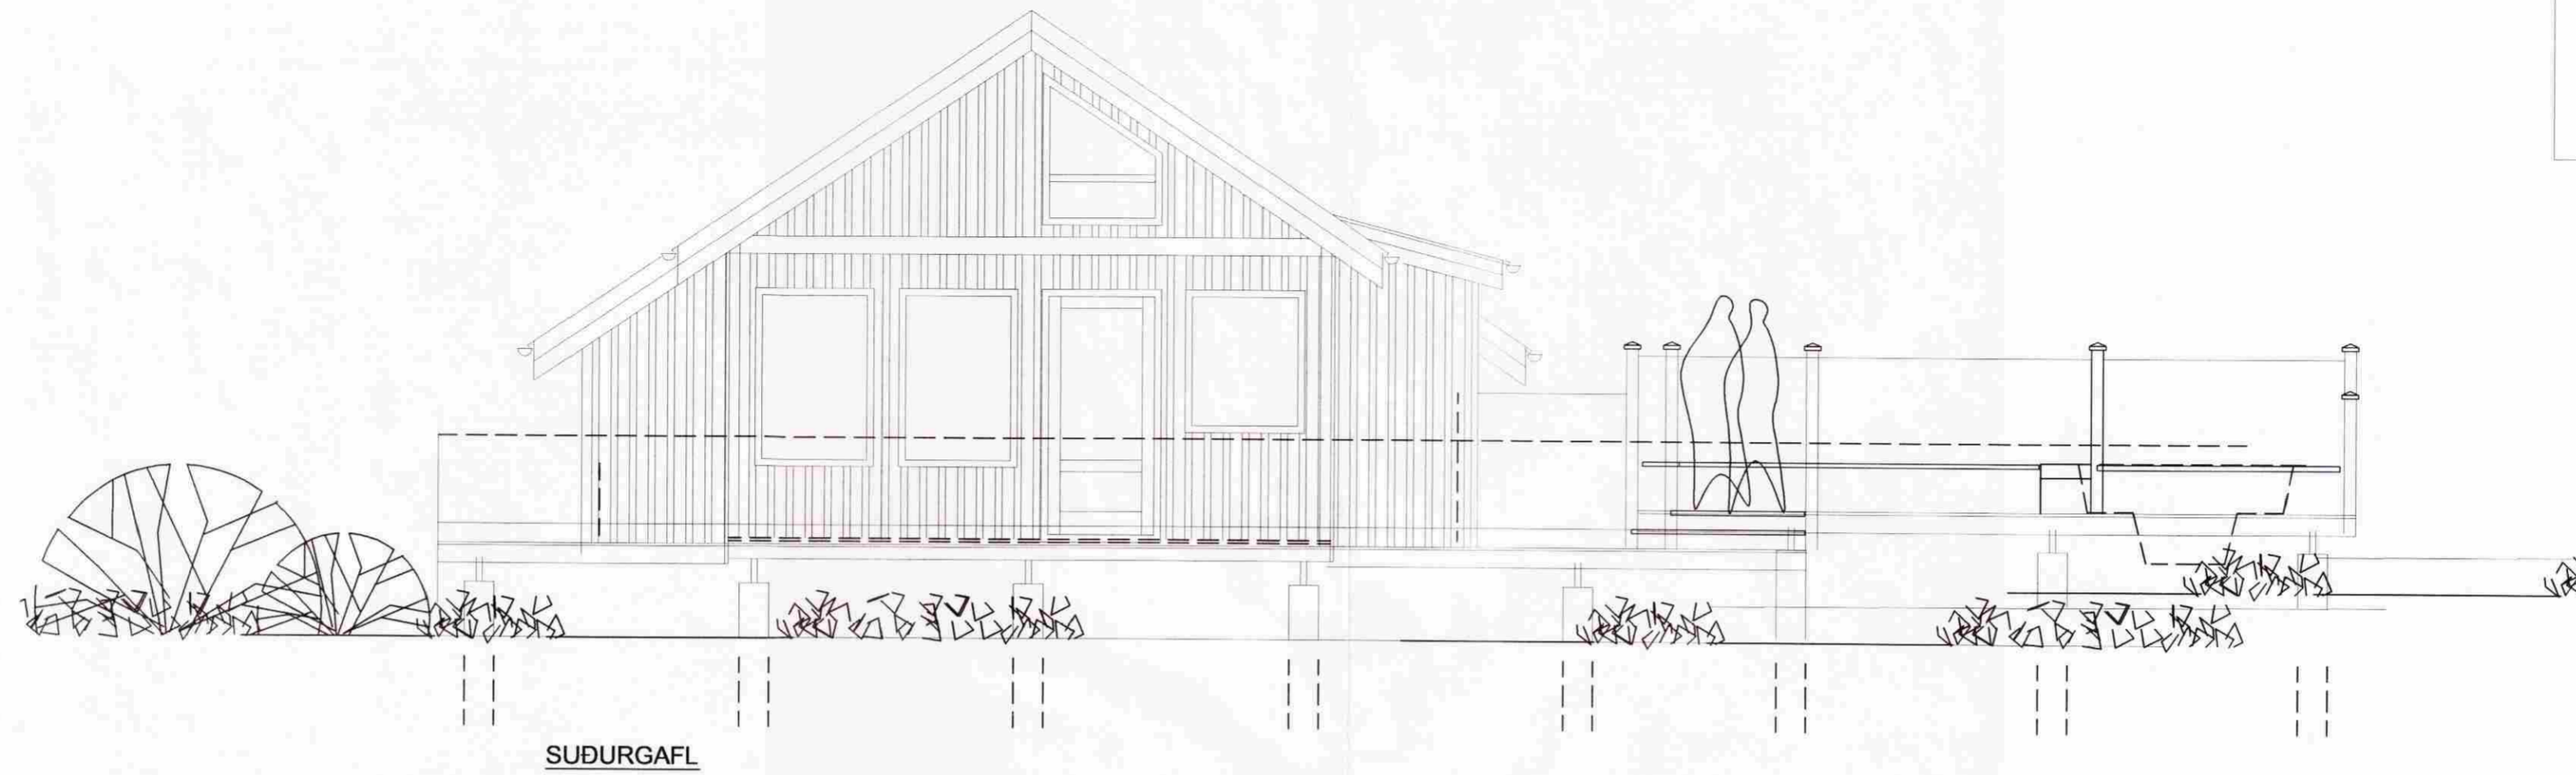

VERKEFNI	FRÍSTUNDAHÚS SVR ÚLFLJÓTSVATNI	DAGS.	16.04.2004	VERK.NR.	
BR.		TEIKN.	Á.J.	TEIKN. NR. AF	3
ÚTLITSMYNDIR 1 : 50				102	
<b>ARKO</b>					
170441-4519					
ÁSMUNDUR JÓHANNSSON					
				SÍMI	8992943
				NETFANG	asj@ir.is