


ORLOFSHÚS S.R. NR.4 VIÐ ÚLFLJÓTSVATN

BREYTING

Samp. 29.10.2002.

Hannes Þórunnsson

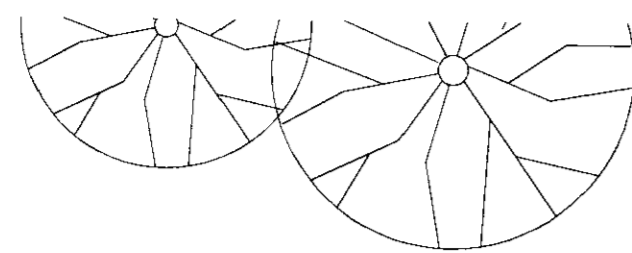

130 120 30 420 360 30

VERÖND

180

STÆKKUN 240

266

BO. 290

940

382

370

01-01

R

ANDD.

SVEFNLOFT

BAD

BO.


420

HERBERGI

BO. 290

940

GRILL

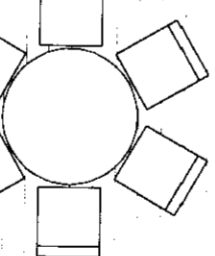


VERÖND

POTTUR

ÖRYGGISLOK Á POTTI

960


GRUNNMYND 1 : 50

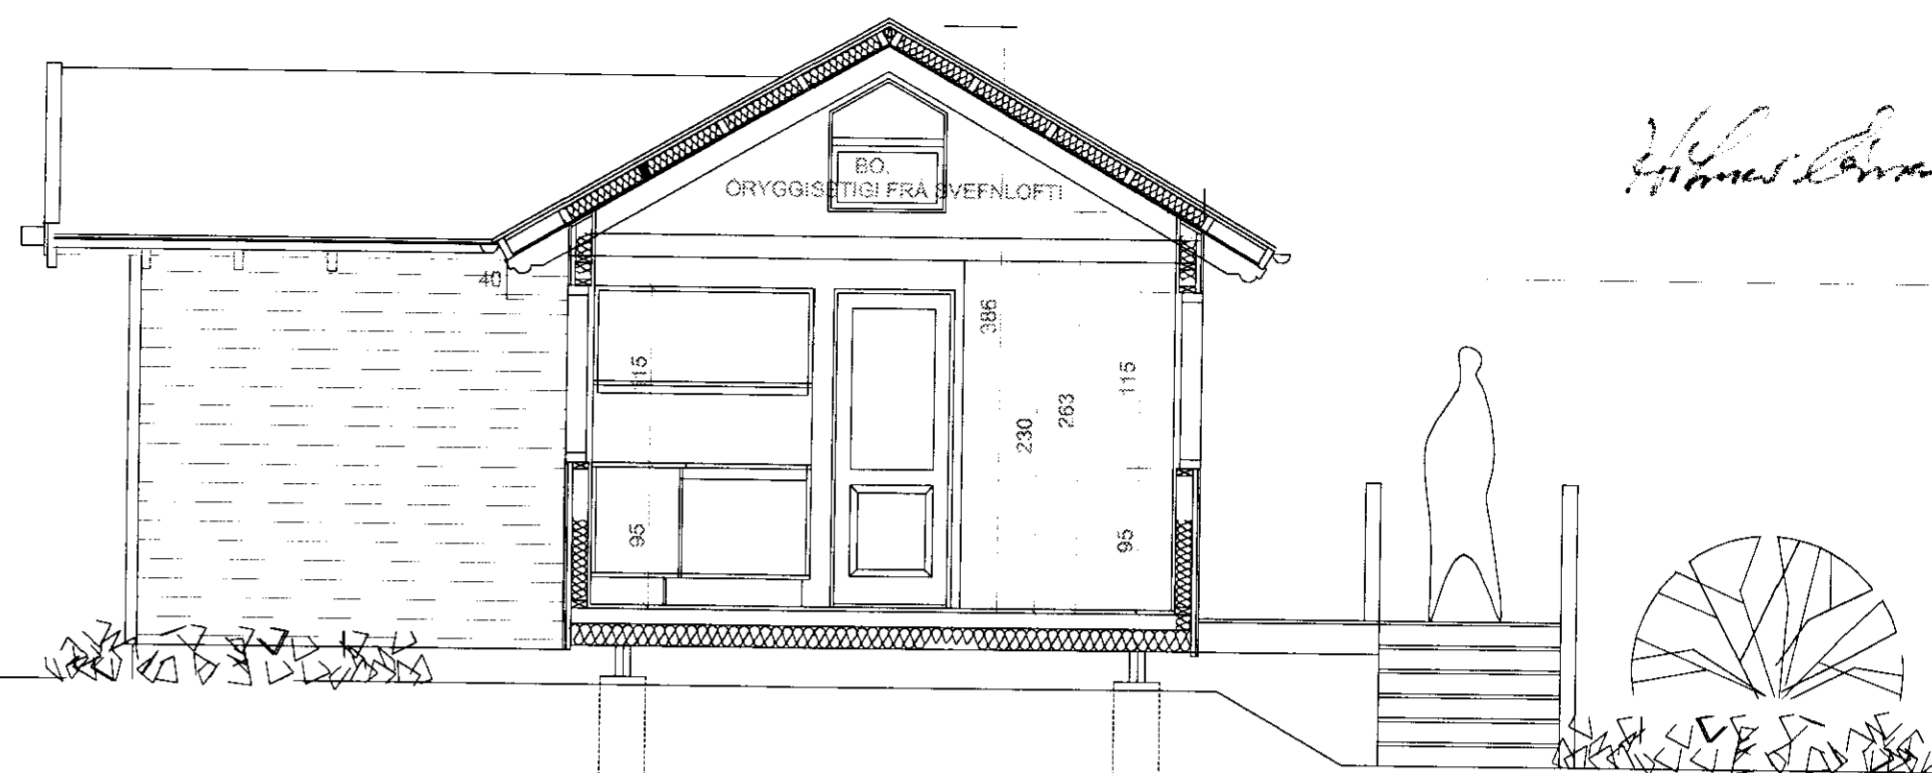

SNIDA - A 1 : 50

Stærðir:
Fyrir stækkun 37,9 m² stækkun 10,08 m² alls 47,98 m²
Fyrir stækkun 120,53 m³ stækkun 32,47 m³ alls 153,00 m³

GRAFNINGUR

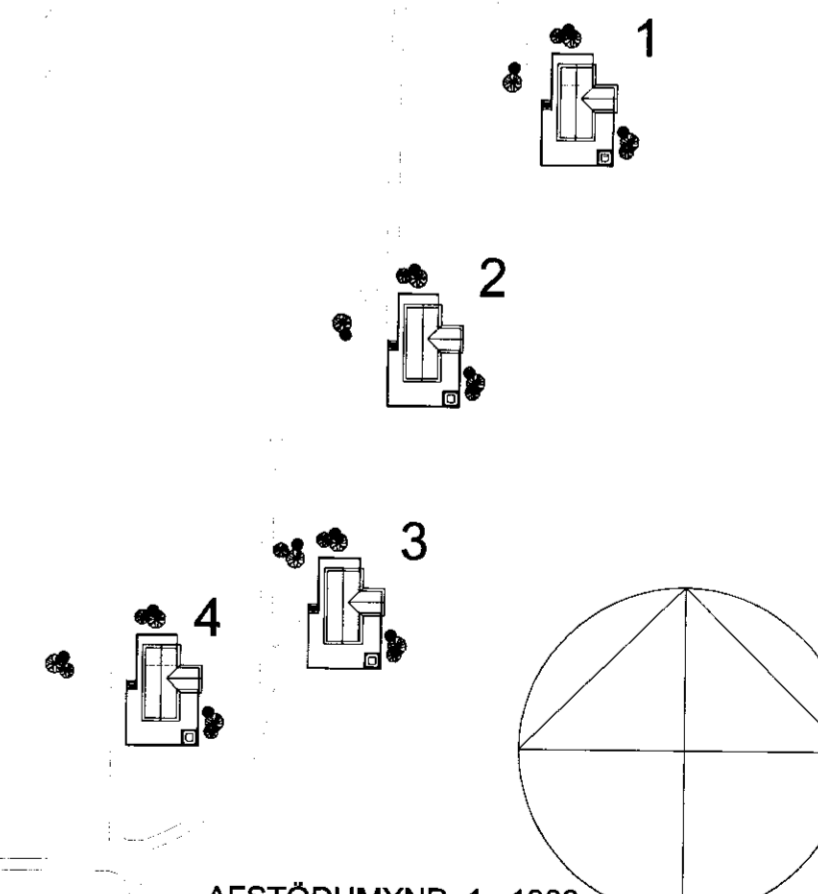

AFSTÖÐUMYND 1 : 1000

ÚLFLJÓTSKÁLI

VERKEFNI ORLOFSHÚS S.R. NR.4 VIÐ ÚLFLJÓTSVATN	DAGS. 27.09.2002	VERK.NR.
GRUNNMYND OG SNIÐ 1 : 50 AFSTAÐA 1: 1000	BR.	TEIKN. A.J.
		TEIKN. NR. AF 2
ARKO		101
170441-4519		<i>Hannes Þórunnsson</i>
ÁSMUNDUR JÓHANSSON	SÍMI 9092943	NETFANG asj@ir.is